


ADDRESS HOLLYMOUNT CARE HOME, 3 WESTPARK ROAD, BLACKBURN, BB2 6DE
REF:HMSP1
NOT TO SCALE

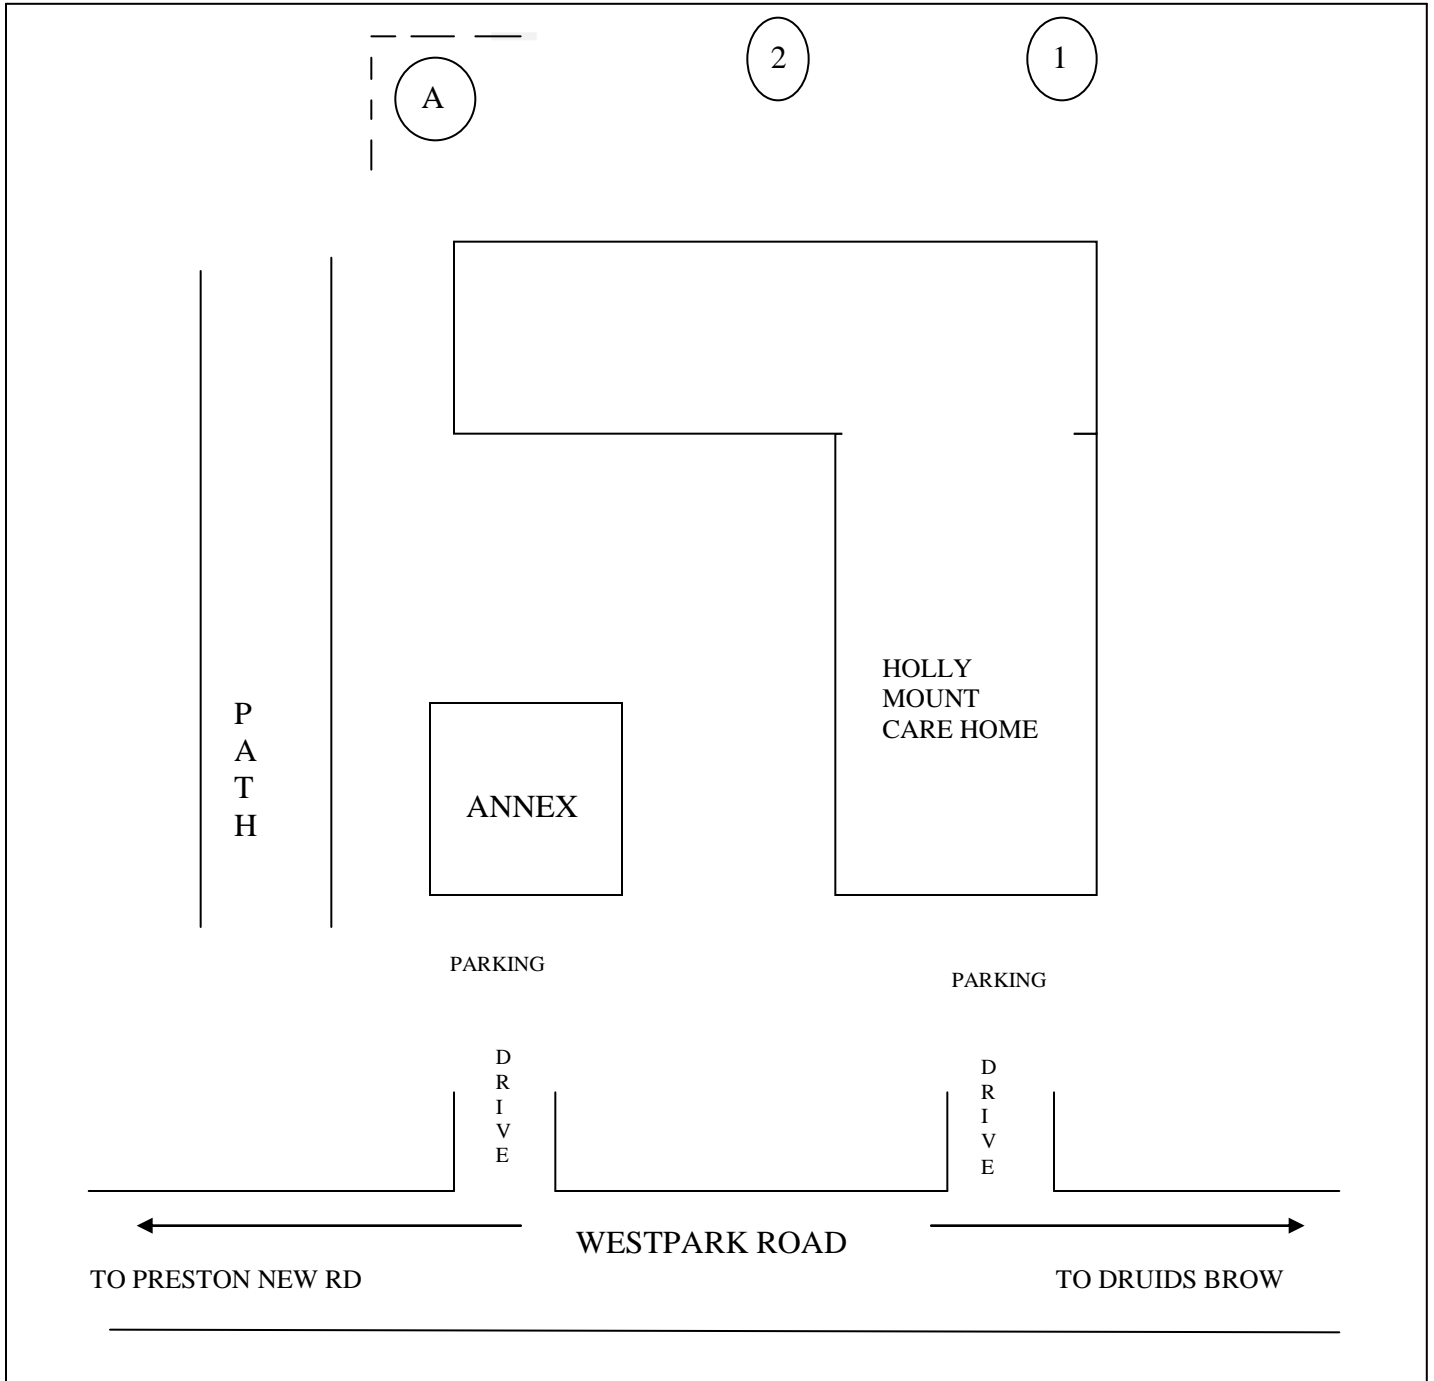

T1 CHESTNUT REMOVE BASEL SUCKERS EPI AND CROWN CLEAN
T2 SYCAMORE 10% THIN INC DEADWOOD
HEALTH AND APPEARANCE
A LEYLANDI HEDGE REDUCE BY 1/3