




LOCATION PLAN

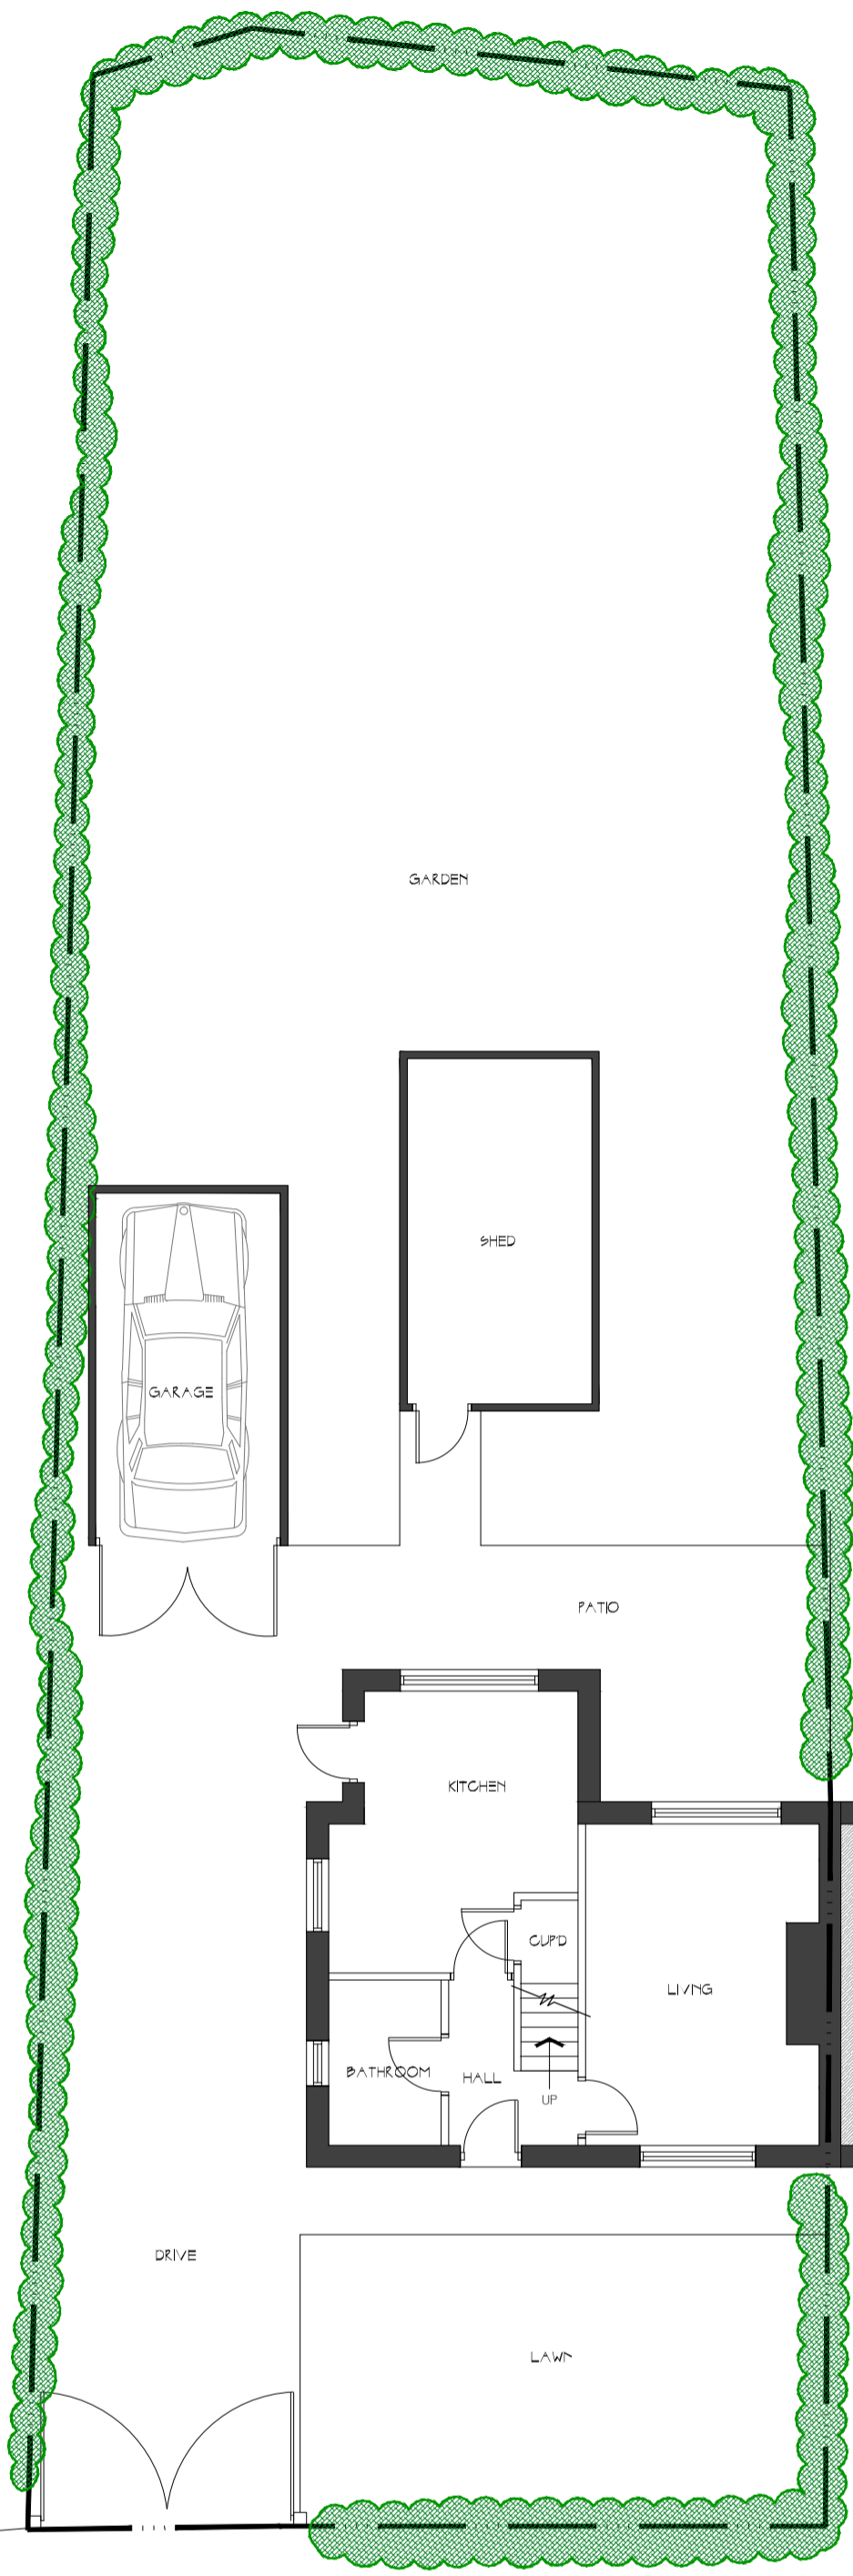

GROUND FLOOR

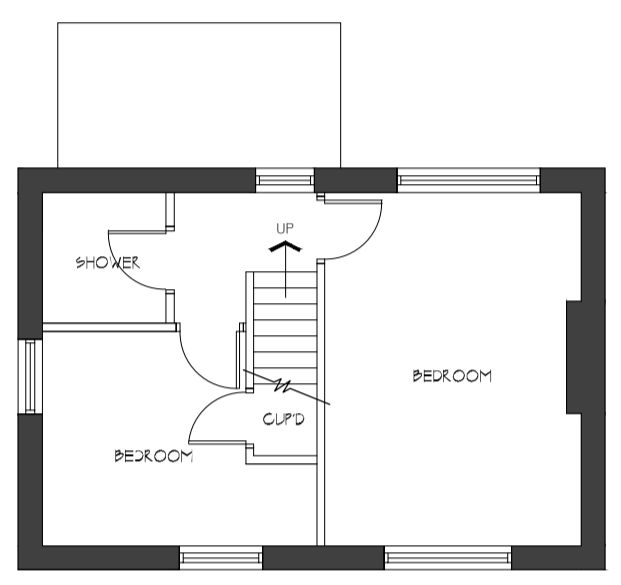

FIRST FLOOR

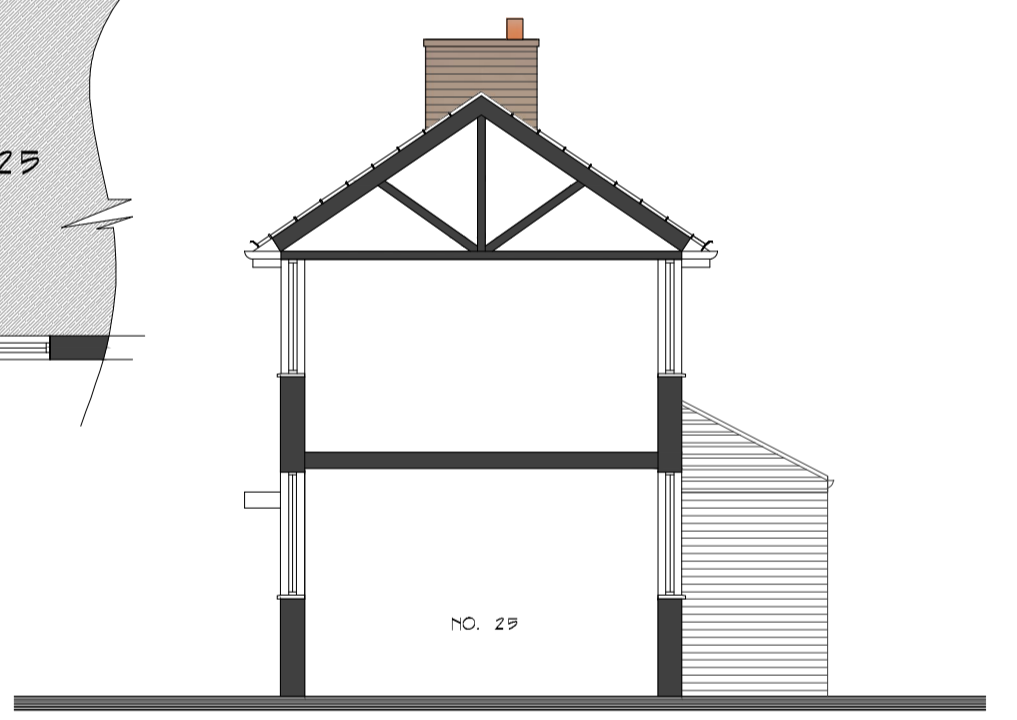

SECTION A - A



FRONT ELEVATION



SIDE ELEVATION



REAR ELEVATION