
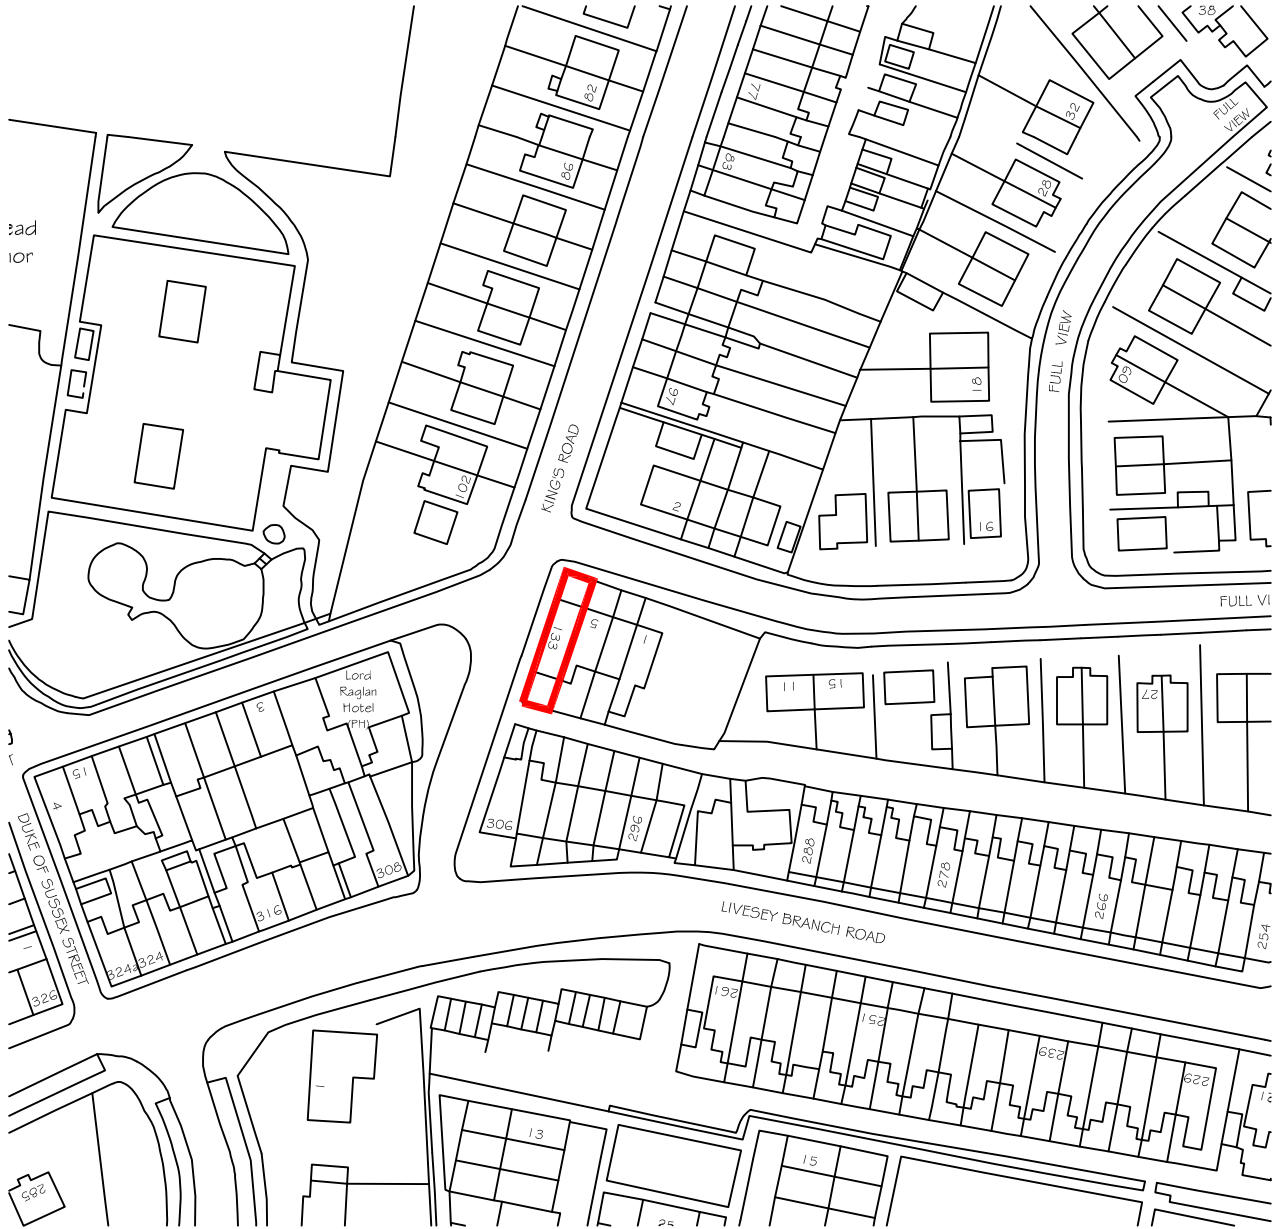


PLANNING DRAWING FOR APPROVAL

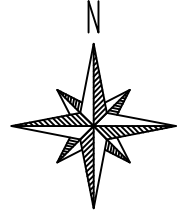

EXISTING SITE LOCATION PLAN. SCALE 1:1250

CLIENT: MR MUSTAQ DESAI

PROJECT NO: CA-2018-001

DATE: 09/01/2018

DWG No. 02

**PROPOSED CHANGE OF USE FROM (A2) DOCTOR'S SURGERY TO
(C3) 2 NO SELF CONTAINED RESIDENTIAL FLATS AT:
133 KINGS ROAD, BLACKBURN, LANCS, BB2 4PY**

EXISTING OS PLAN. 02



Architectural+Consultants

DAISYFIELD BUSINESS CENTRE
SUITE 301
APPLEBY STREET
BLACKBURN
LANCASHIRE
BB1 3BL

TEL | 01254 693922