
PLANNING DRAWING FOR APPROVAL.



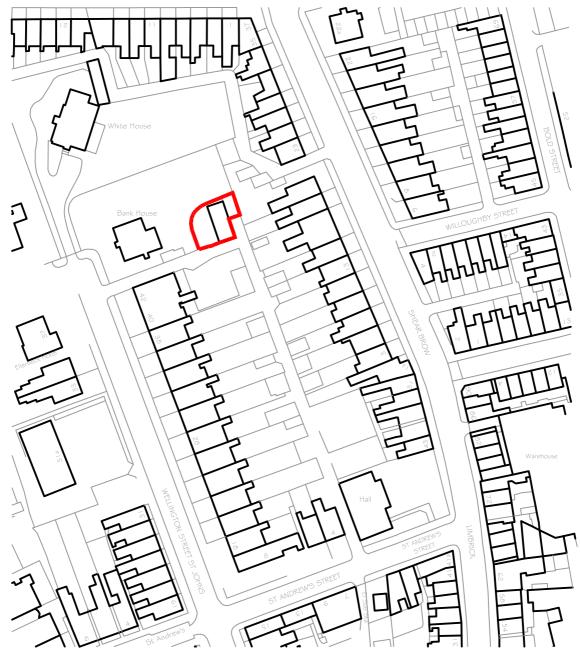

SITE LOCATION PLAN. SCALE 1:1250

CLIENT: MR KHALID AKBER PROJECT NO: CA-2017-051

DATE: 11/11/2017 DWG No. **03**

PROPOSED CONVERSION OF EXISTING GARAGE TO GROUND FLOOR AND ERECTION OF FIRST FLOOR EXTENSION TO CREATE ADDITIONAL LIVING ACCOMMADATION AT:

THE COACH HOUSE, REAR OF 44 WELLINGTON STREET ST JOHNS, BLACKBURN, BB1 8AF



DAISYFIELD BUSINESS CENTRE
SUITE 301
APPLEBY STREET
BLACKBURN
LANCASHIRE
BB1 3BL

TEL| 01254 693922