





PROPOSED FRONT

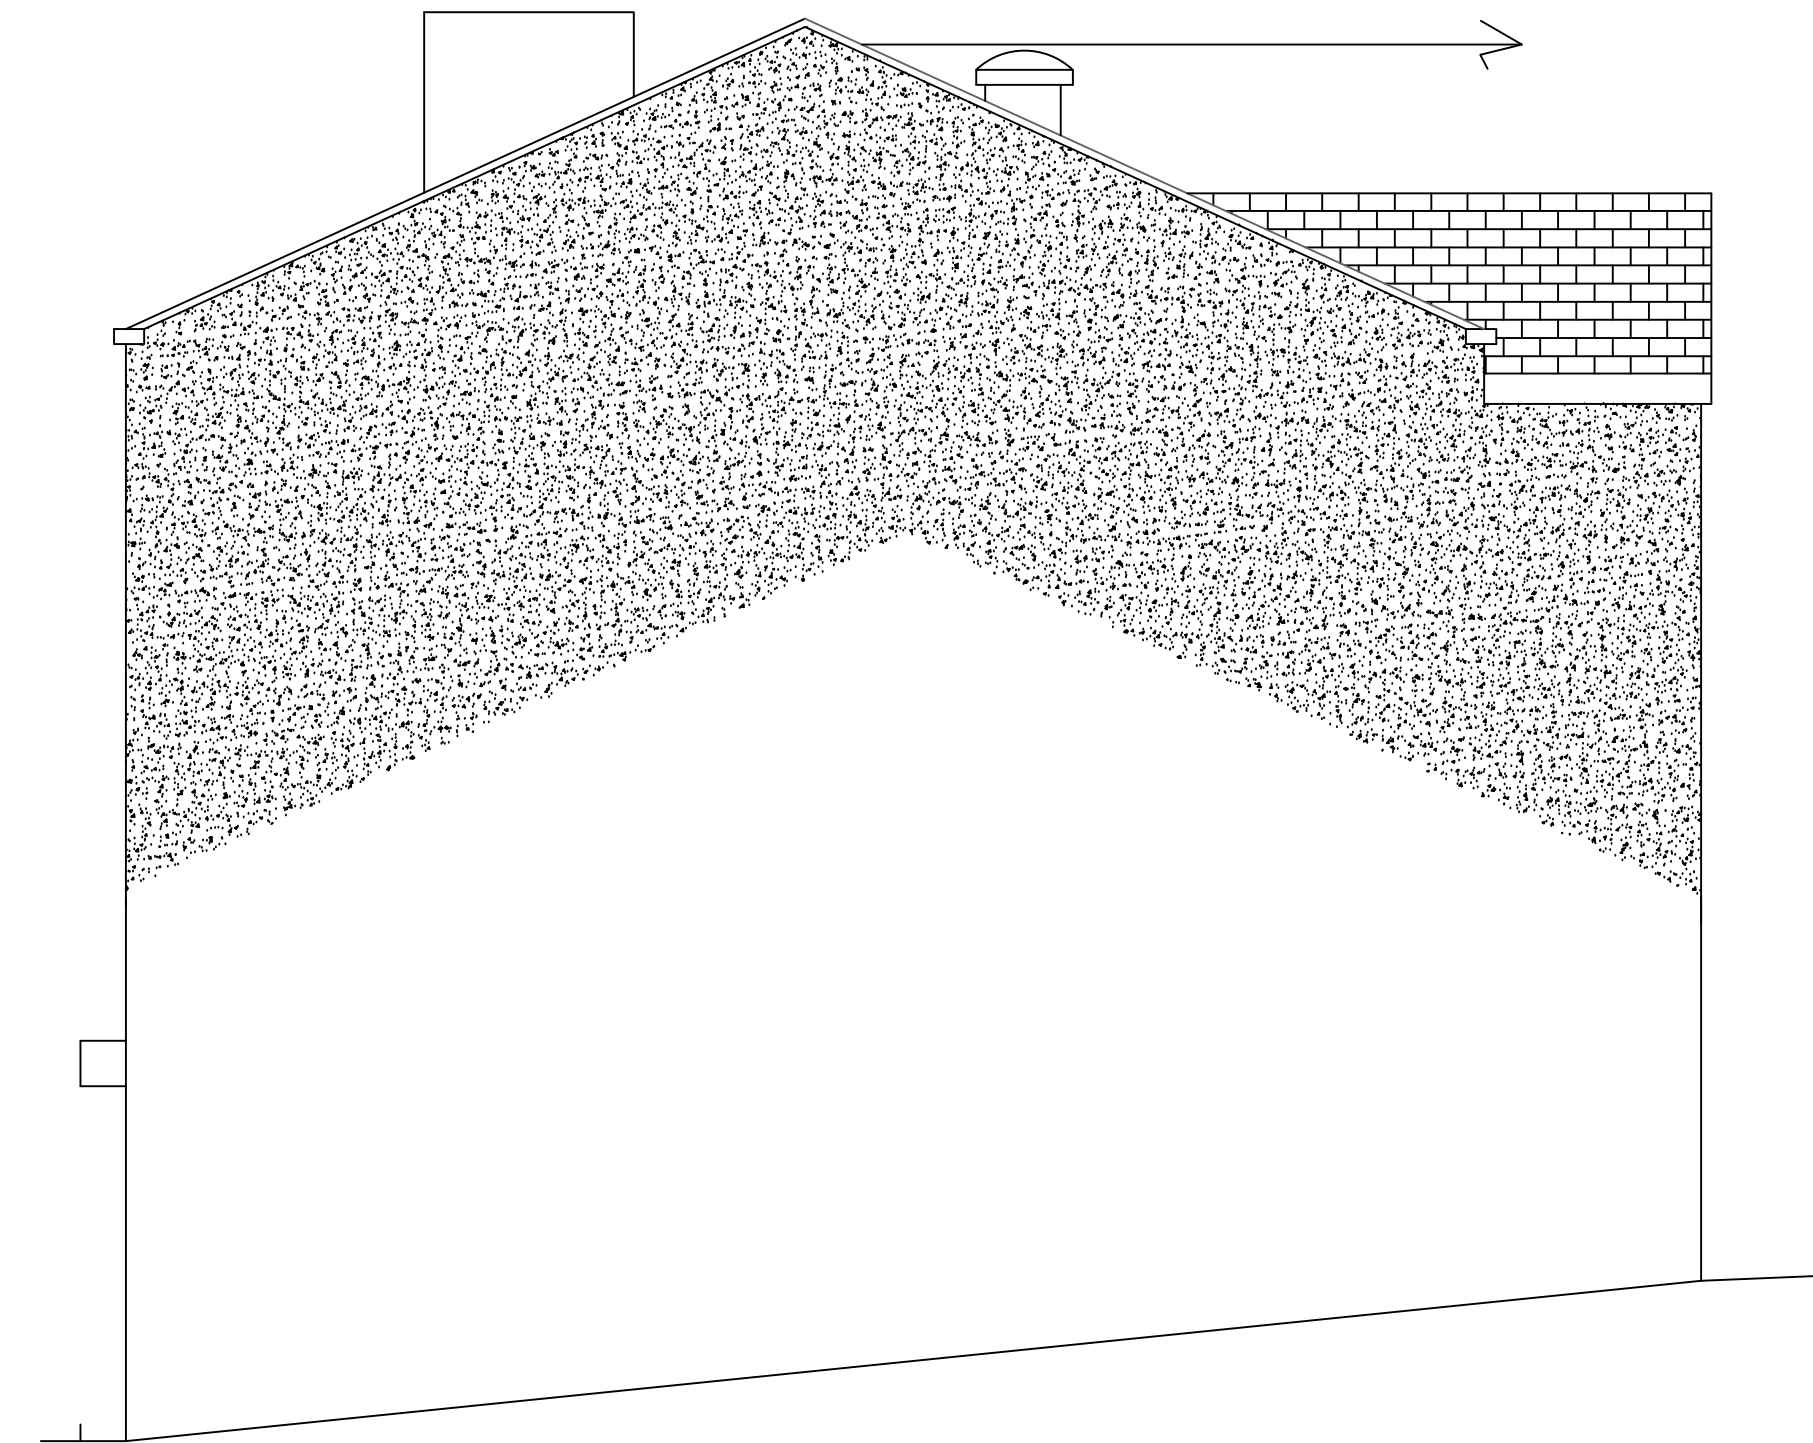


PROPOSED SIDE

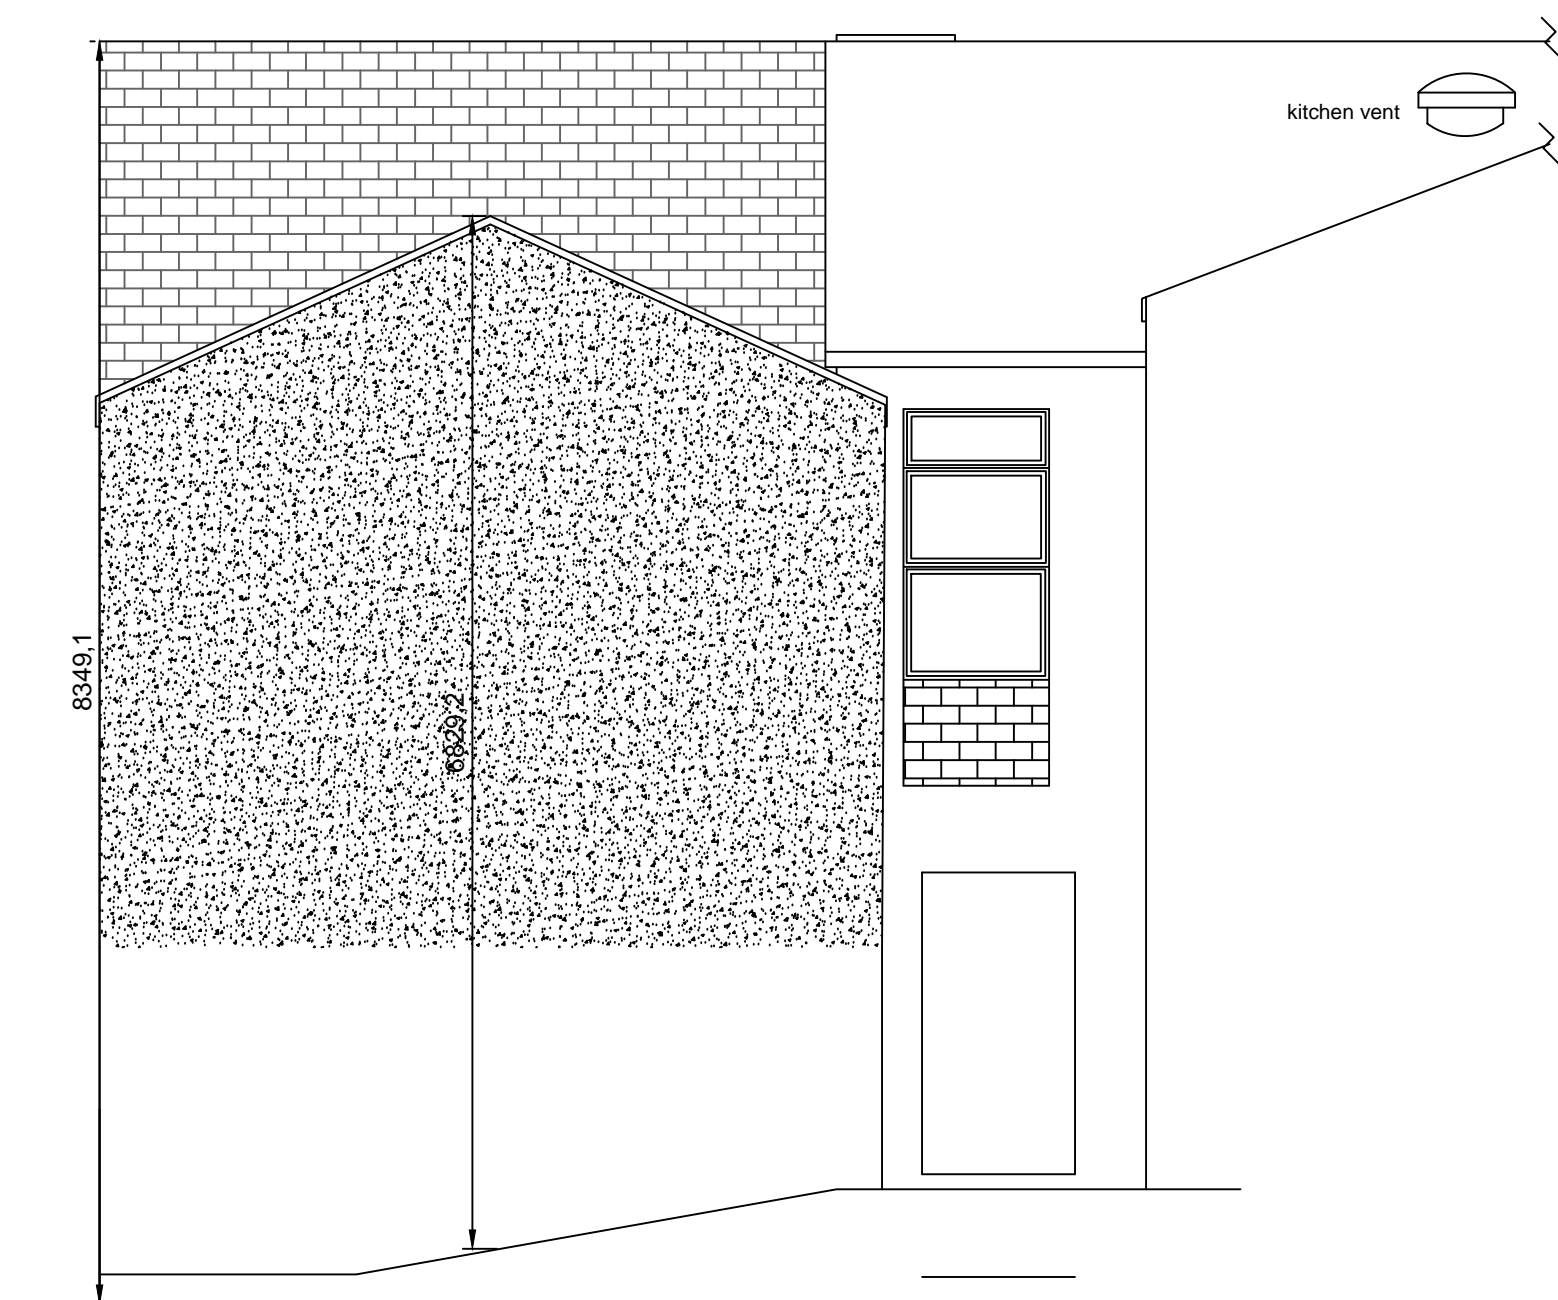


PROPOSED REAR



EXISTING FRONT

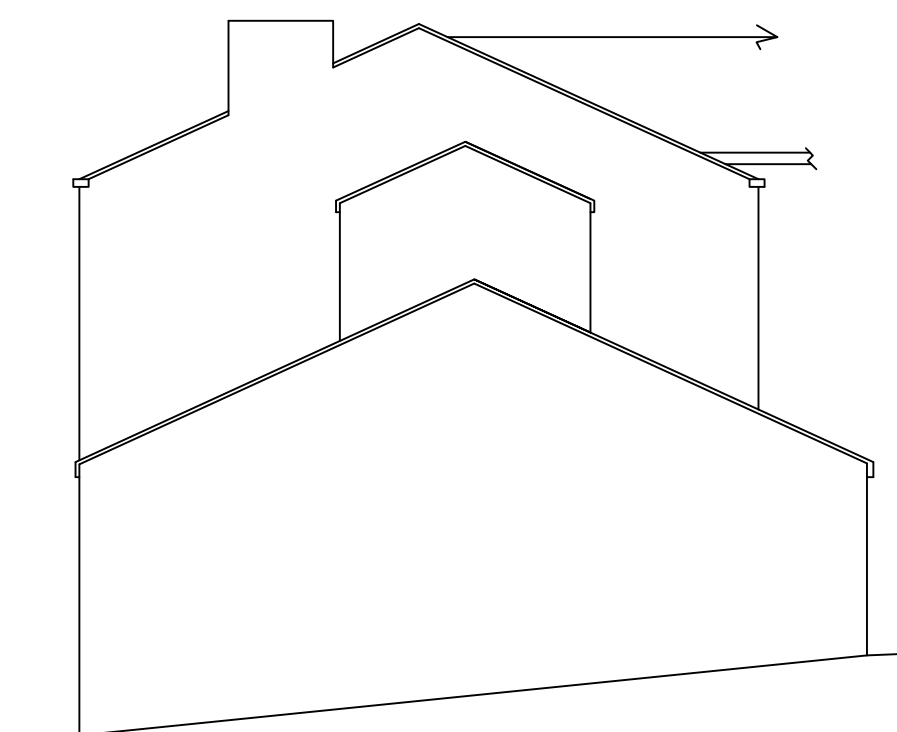

EXISTING SIDE

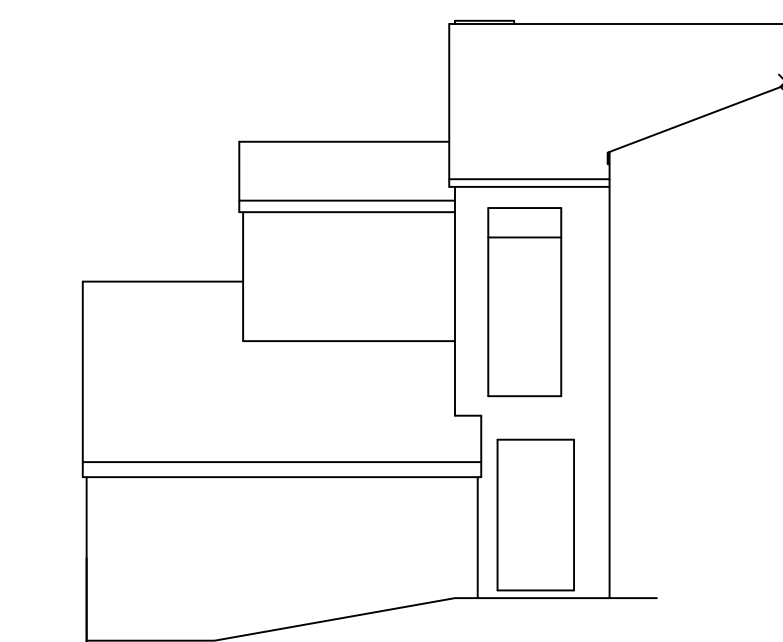

EXISTING REAR

Proposed extension at :	
Greenfield Inn Lower Barn Street Darwen	
CLIENT:	Mr. B. Bentley
DATE:	October 2017
SCALE:	1:50 & 1:100 @ A1
DWG No:	
L.A:	
AMENDMENTS:	DATE:
ENTWISTLE DESIGN SERVICES	
7 Edgefield Astley Village Chorley PR7 1XH	Tel:01257 274976 E-Mail entwistledesign@aol.com