
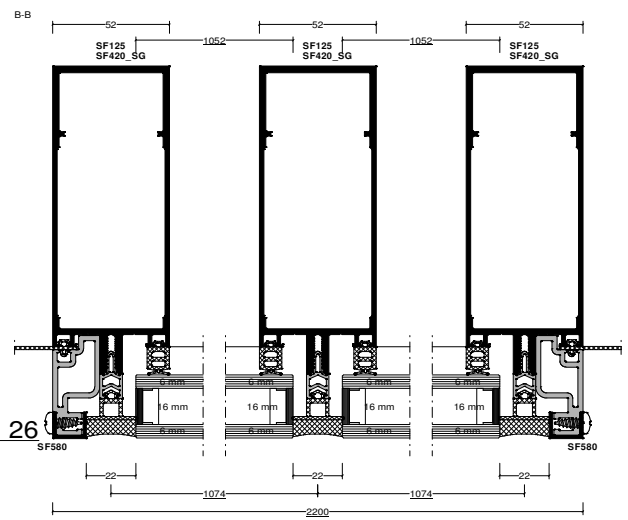
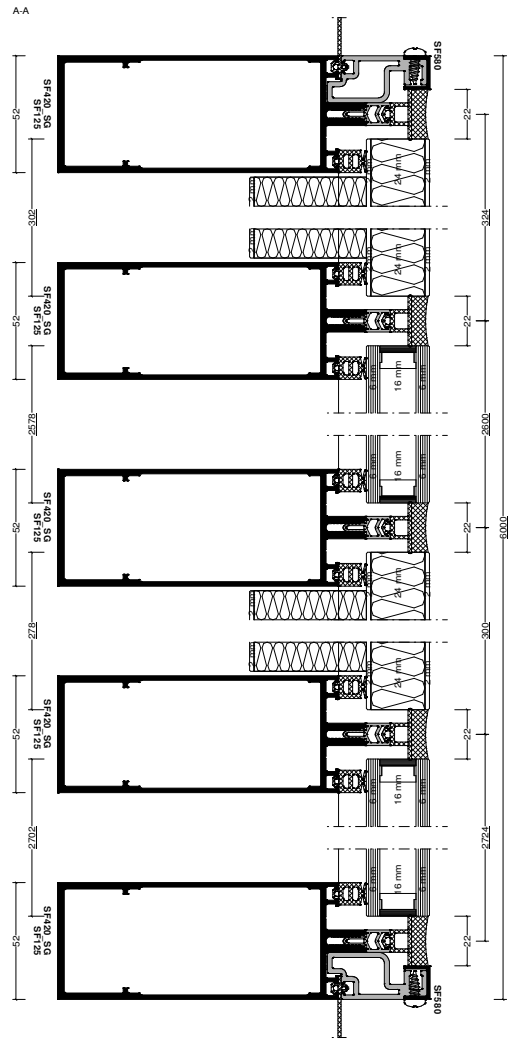
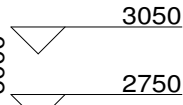
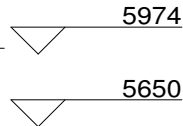


Pos. 011, Quantity: 2
 North Elevation - S2 - Silicone glazed Shaped screen sides
 Job: Peter Hitchen Architects_Carr Lane_Blackburn
 System: Senior SF52 Silicone Glazed 6mm Inner Pane 6mm Outer Pane
 Exterior View

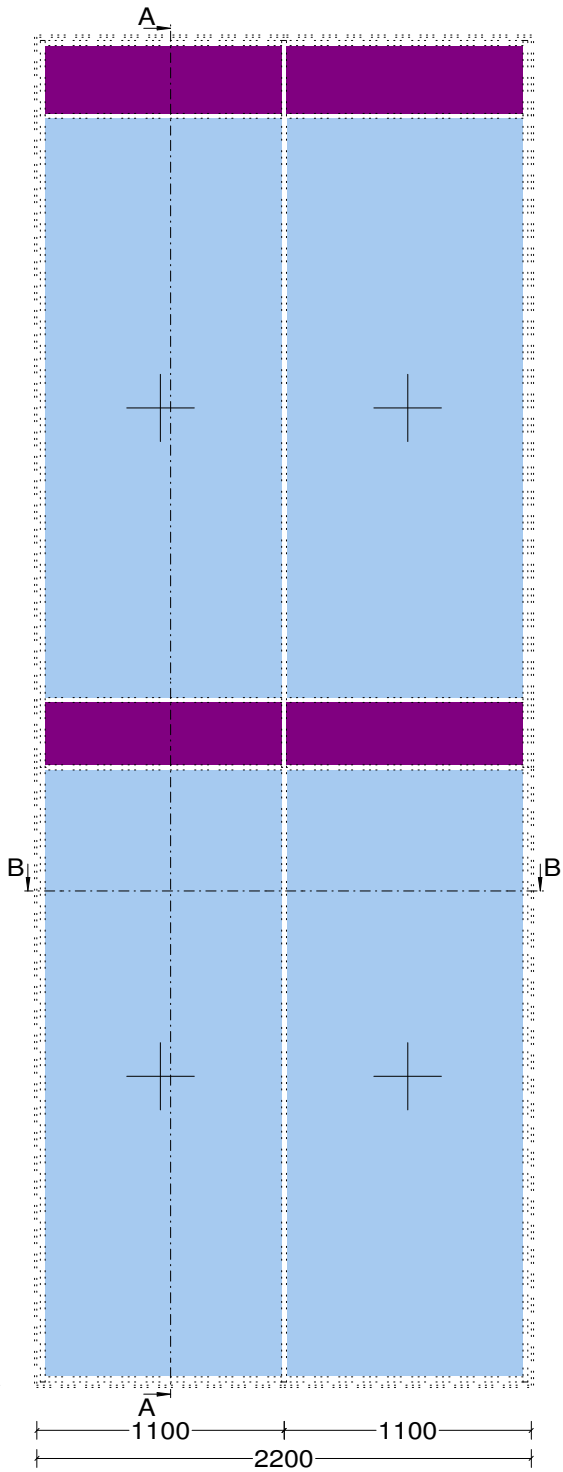

FFL(0)