


**ALL TREES ARE TO BE REMOVED FROM WITHIN THE VISIBILITY SPLAY AND THE HEIGHT OF THE WALL IS TO BE REDUCED TO 900mm HEIGHT WITHIN THE VISIBILITY SPLAY**

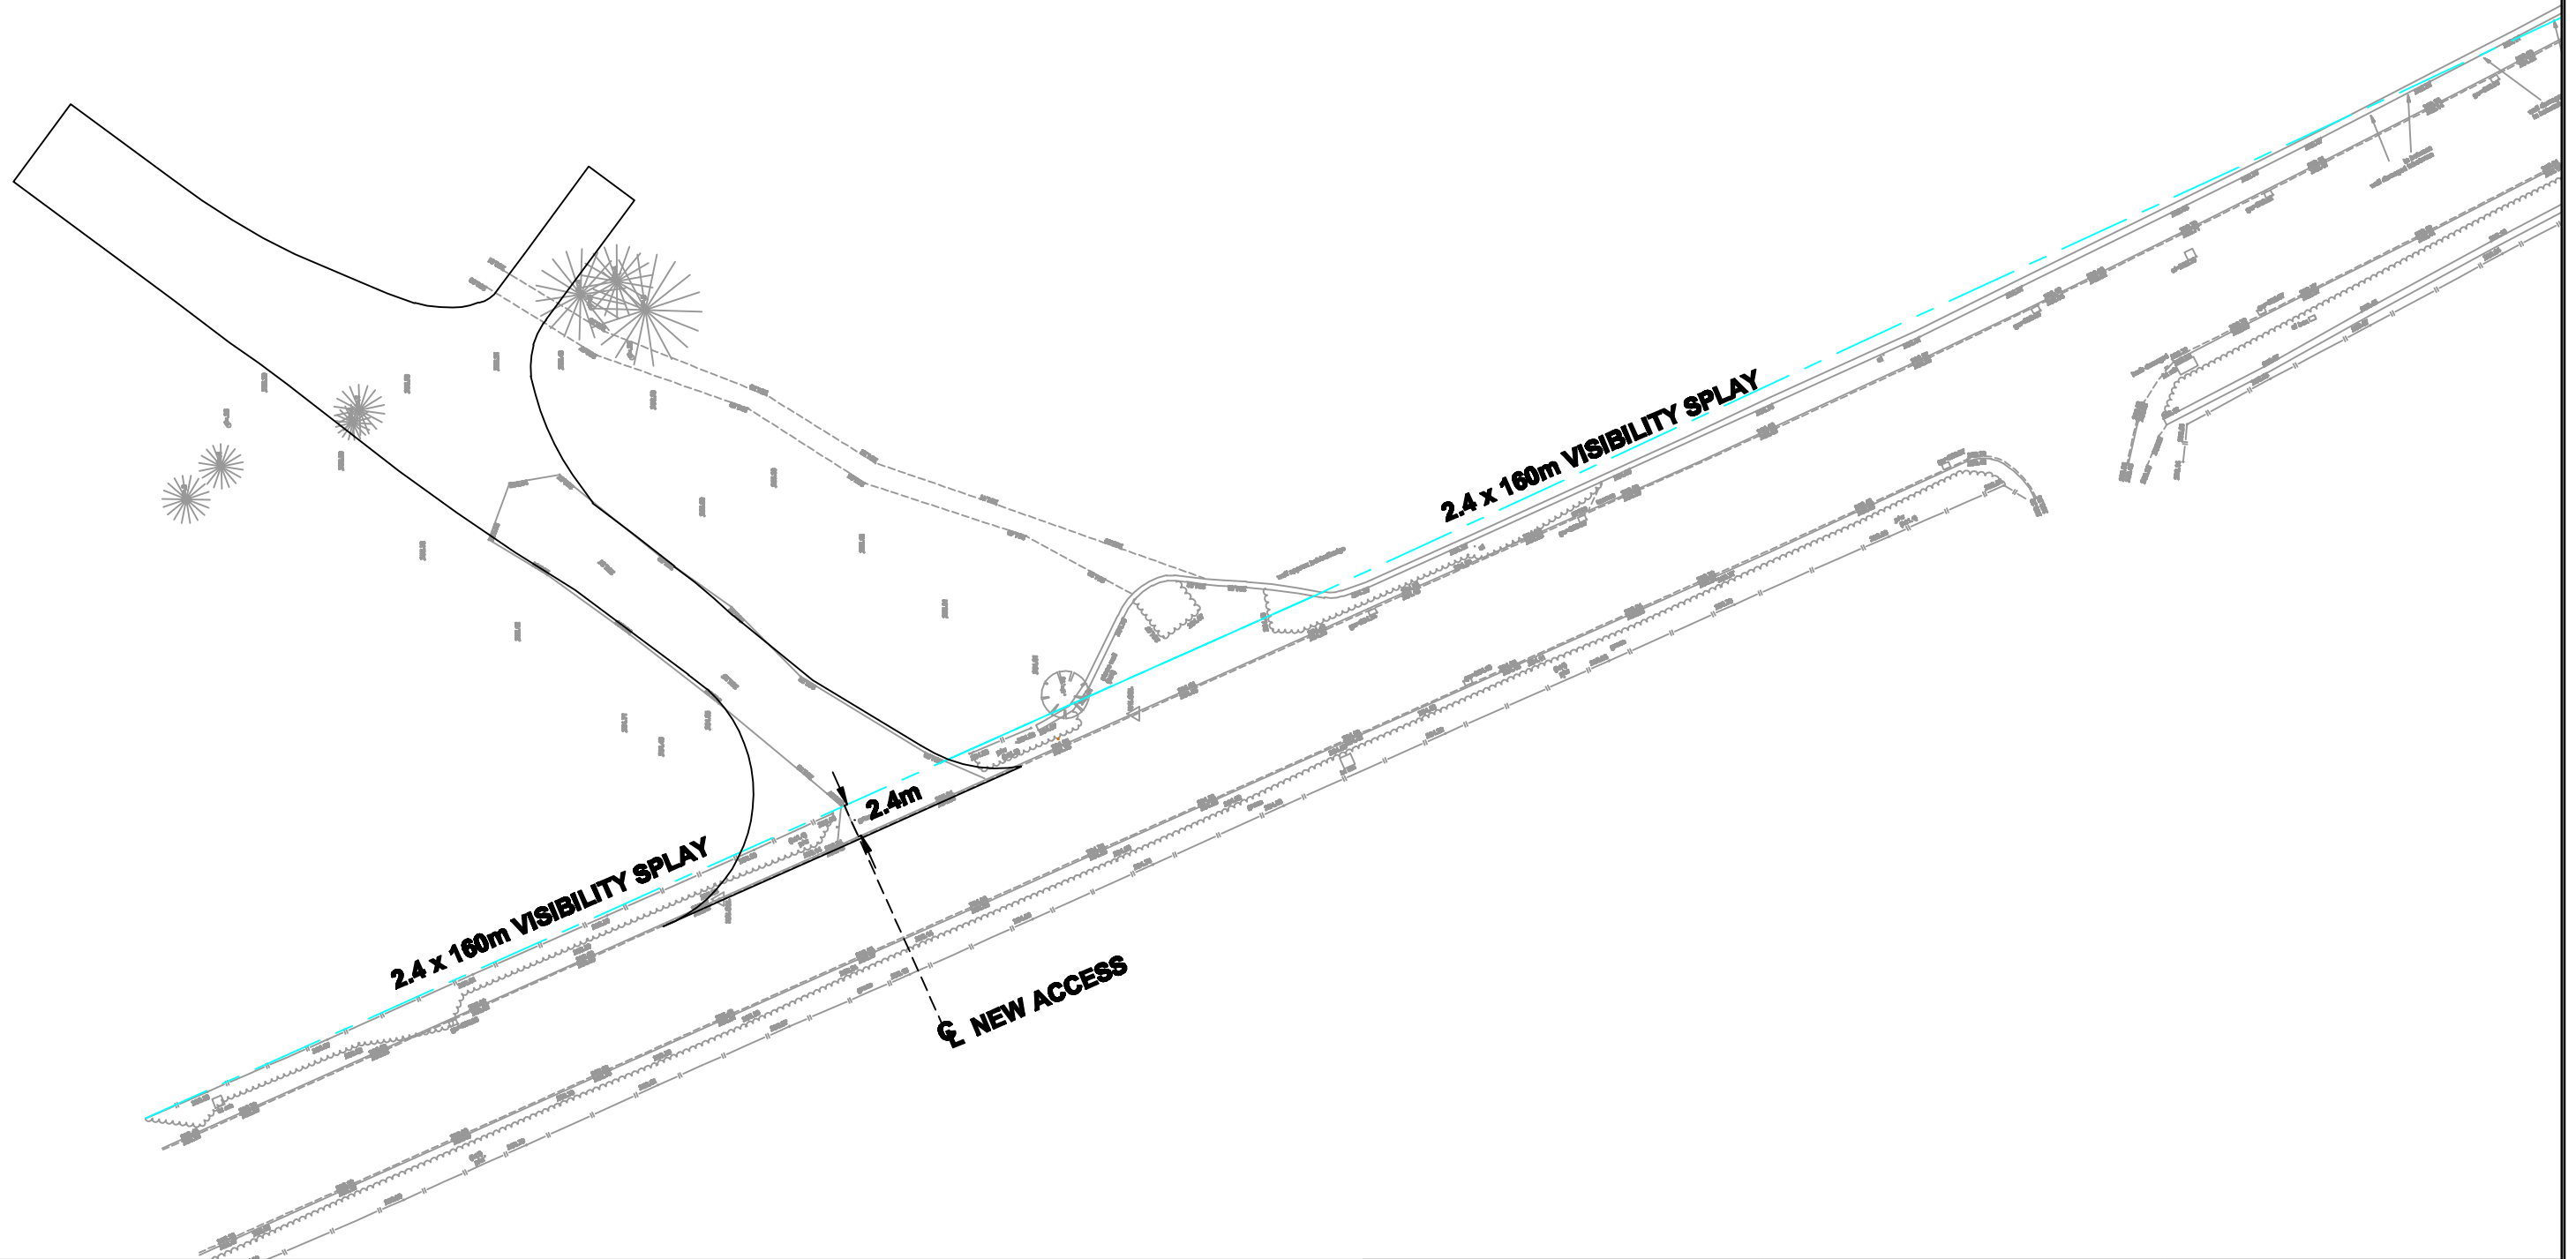

...

-	ORIGINAL ISSUE	SB	BF	BF		
Rev	Date	Description	Dm	Chk	App	

...

**A666  
BLACKBURN ROAD**

**ACCESS VISIBILITY  
SPLAY**

SCALE: 1:500 @A3 REV -

**C285-02**

**CTC**  
INFRASTRUCTURE  
7 Hall Road, Fulwood, Preston, PR2 9QD  
T - 07870 285 334  
www.tonks-consulting.co.uk