




PROPOSED SIDE

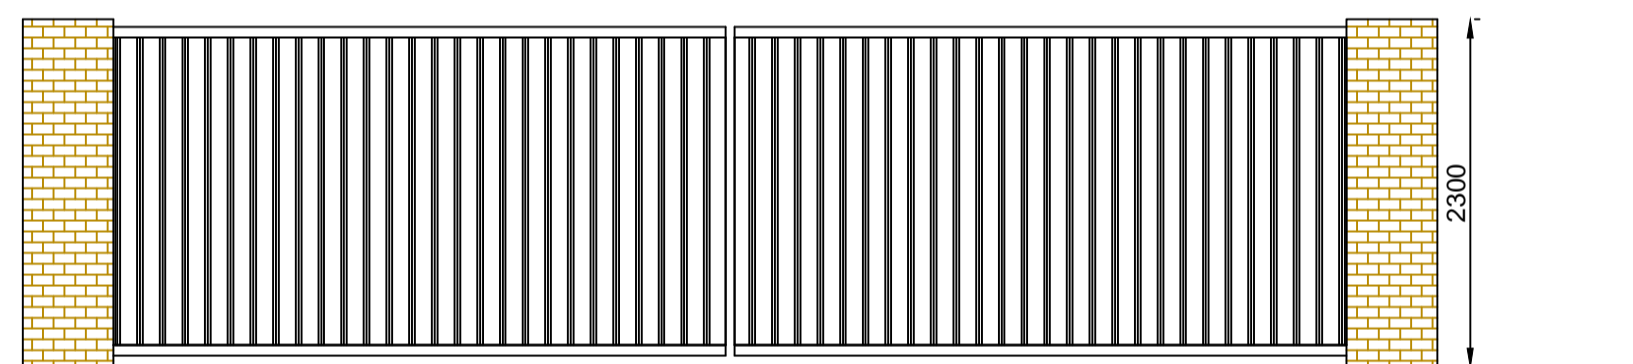

GATE DETAIL

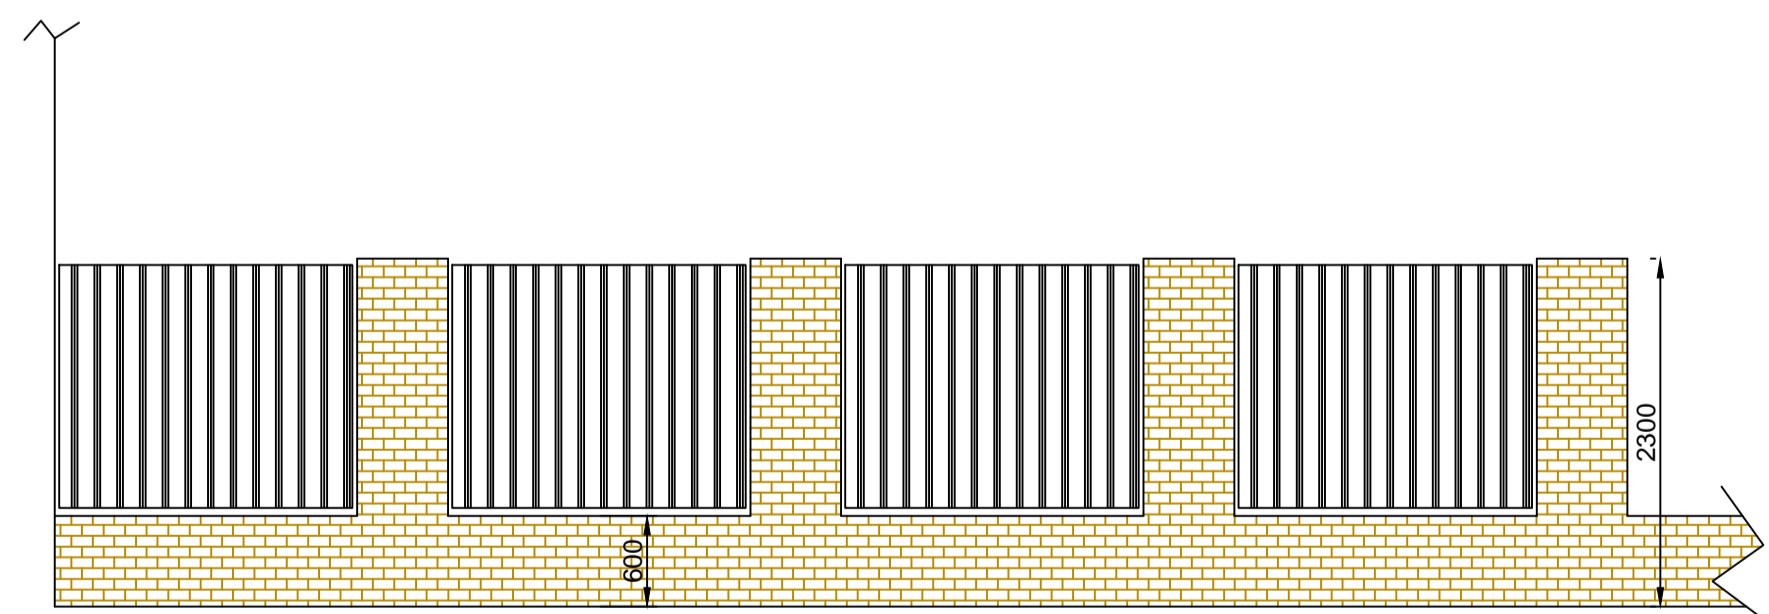


WALL DETAIL PUB BOUNDARY AND FRONT

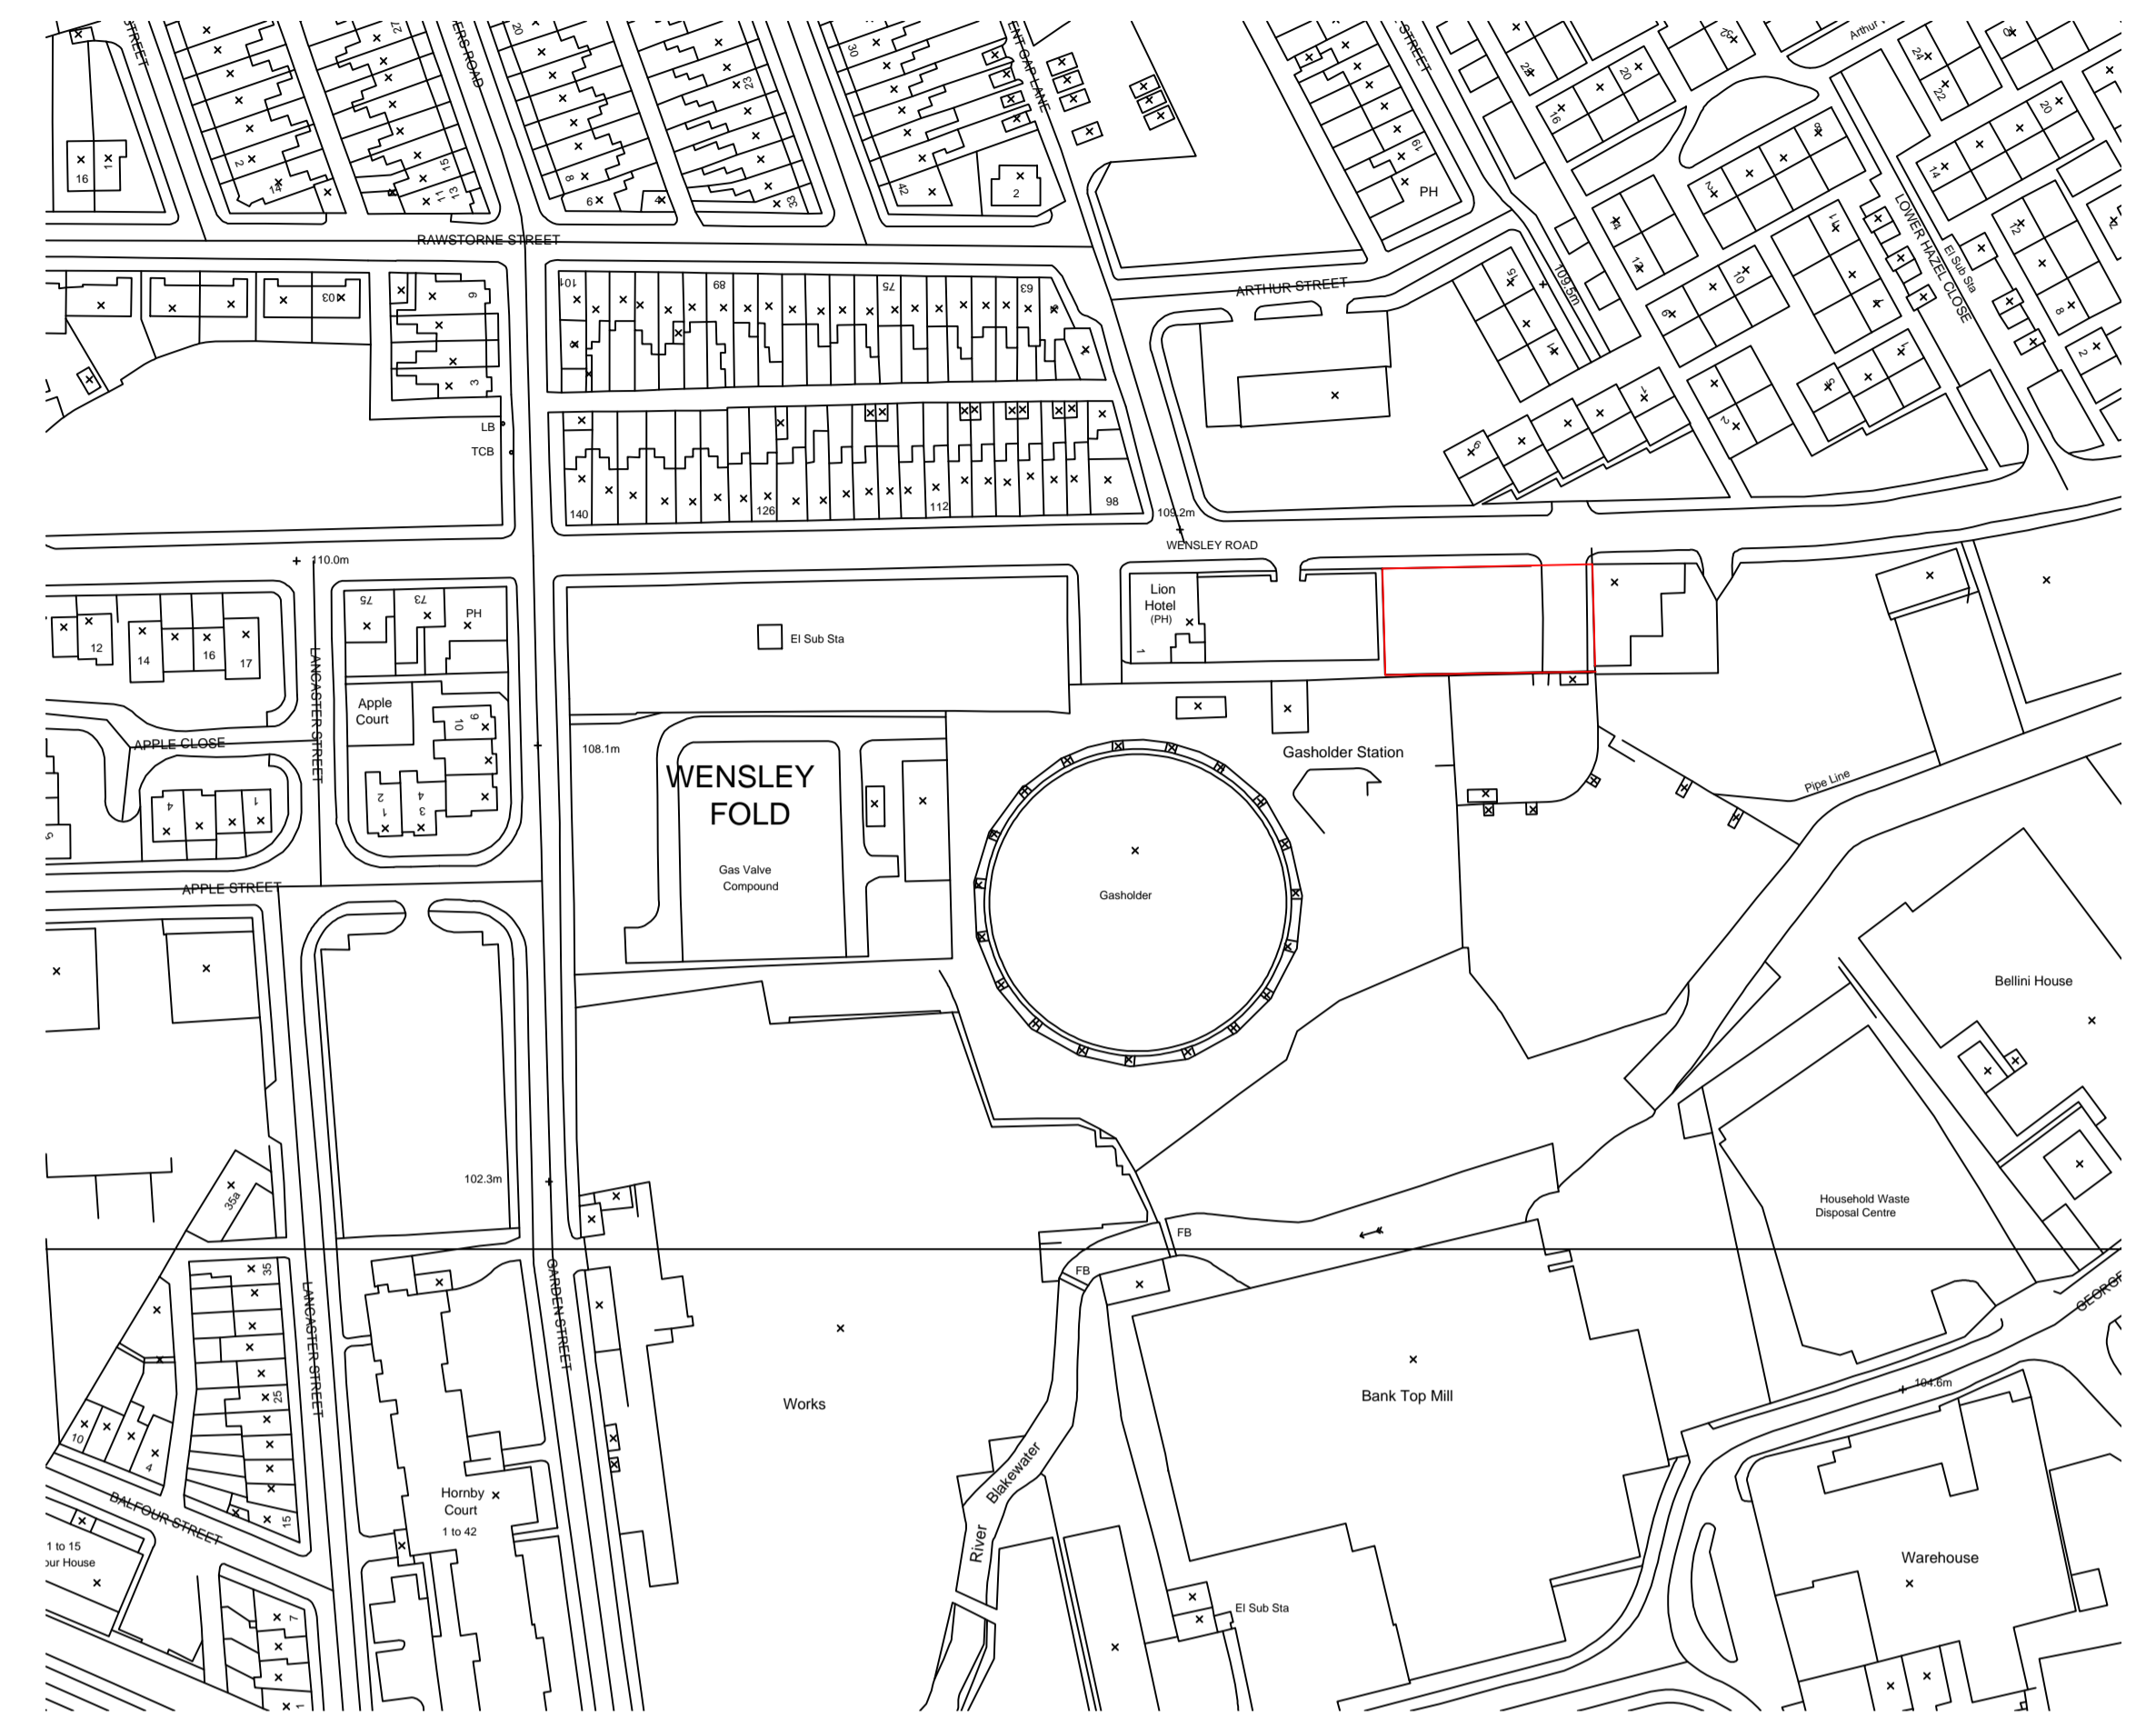

ROOF

Tiles on softwood battens breathable membrane with min 10mm drape on 100x50 rafters & ceiling spars at 400mm c/c 100x25mm hanger 100x50mm runner plasterboard & skim finish max span for ceiling joists 1.8m 100 insulation between spars 170mm over on steel frame and purlins by specialist

Location Plan 1:1250

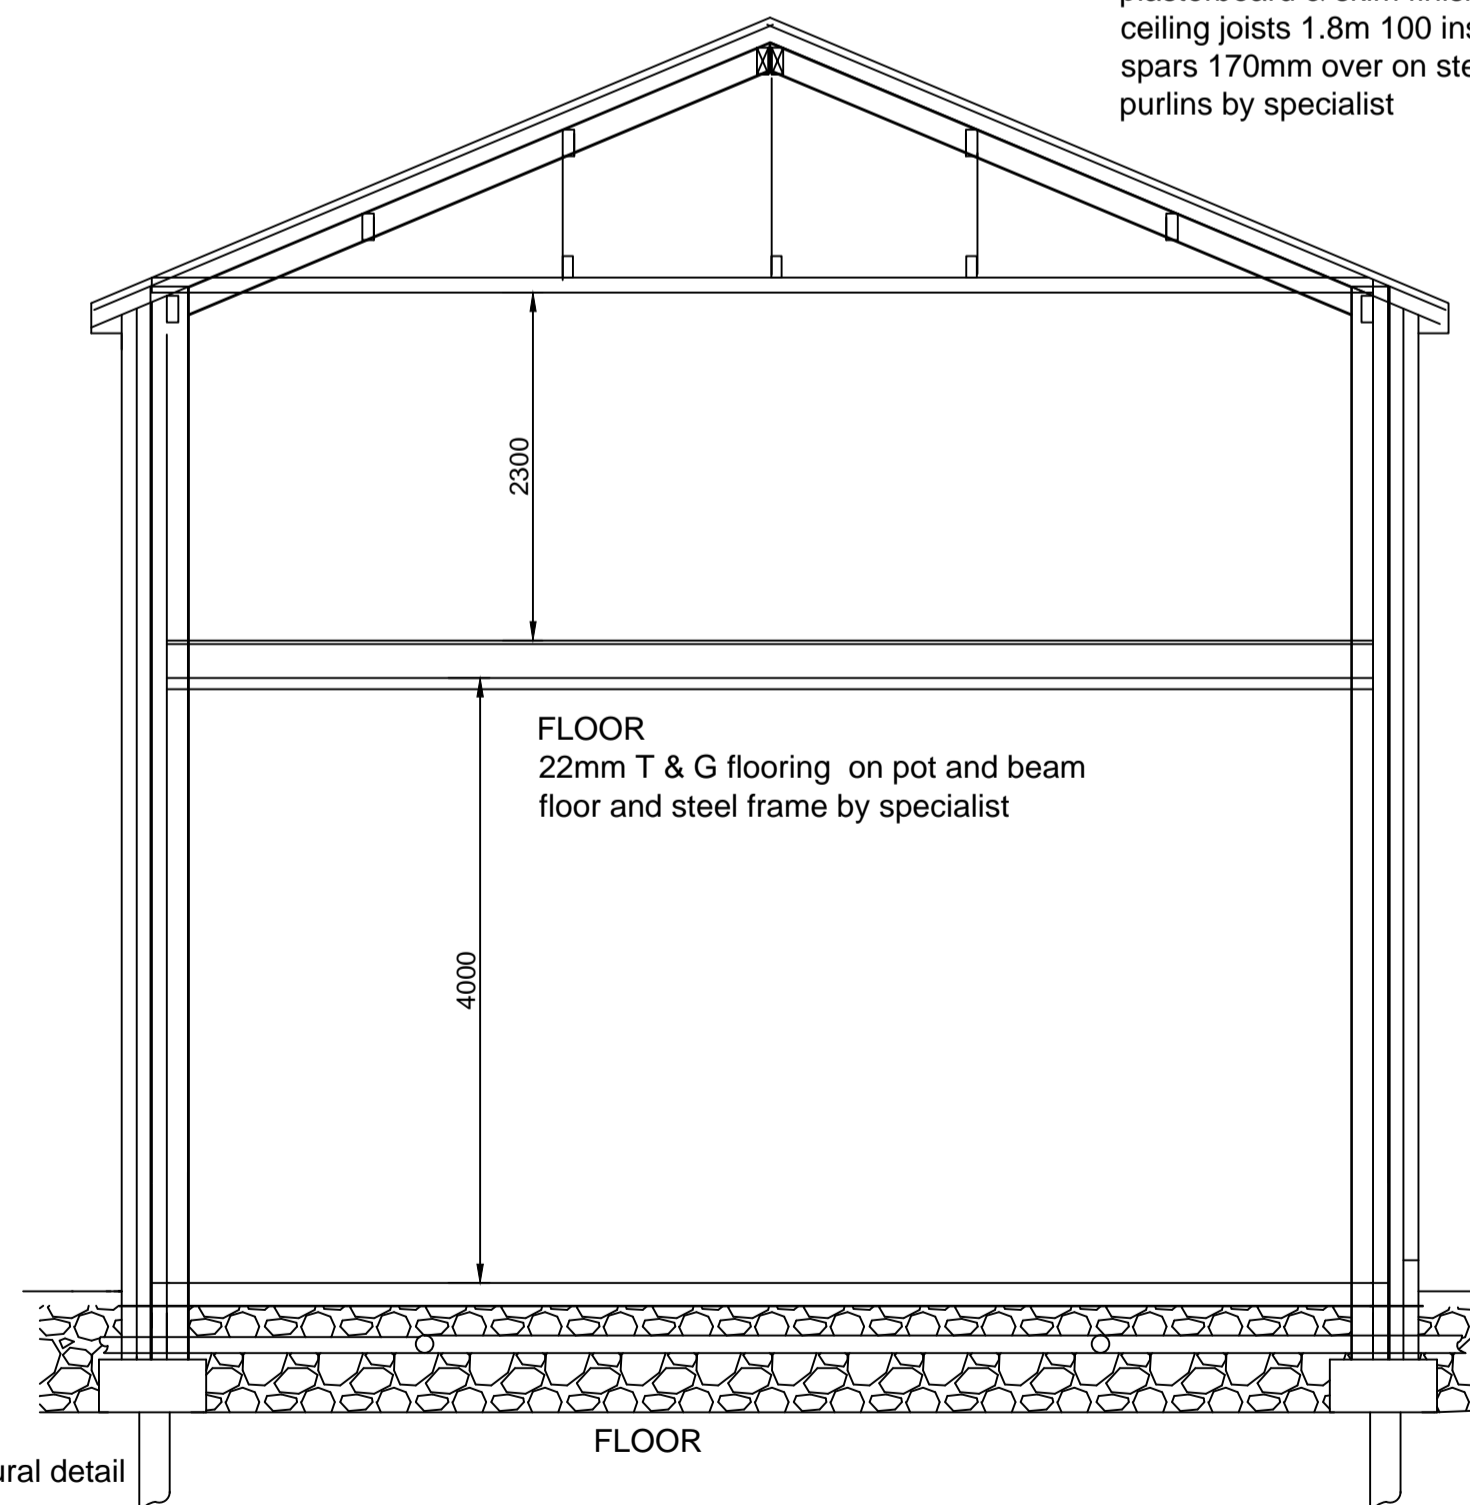


WALLS

Brickwork 100mm cavity with 50mm kingspan clipped to inner leaf 100mm concrete blockwork

FLOOR
22mm T & G flooring on pot and beam floor and steel frame by specialist

BASES
To structural detail

Reinforced concrete slab to structural detail on visqueen gas barrier taken across external cavity 200mm minimum of clean 30-75mm sandstone, no fine material perforated pipes within sandstone layer terminating in external granular trench fill

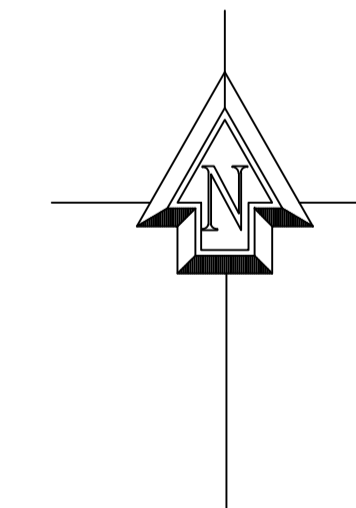

Proposed new building at :	
Wensley Road Blackburn	
CLIENT:	Mr P Akhtar
DATE:	September 2016
SCALE:	1:50 @ A1
DWG No:	
L.A:	
AMENDMENTS:	DATE:
<p>ENTWISTLE DESIGN SERVICES</p> <p>7 Edgefield Tel:01257 274976 Astley Village Chorley E-Mail entwistledesign@aol.com PR7 1XH</p>	