
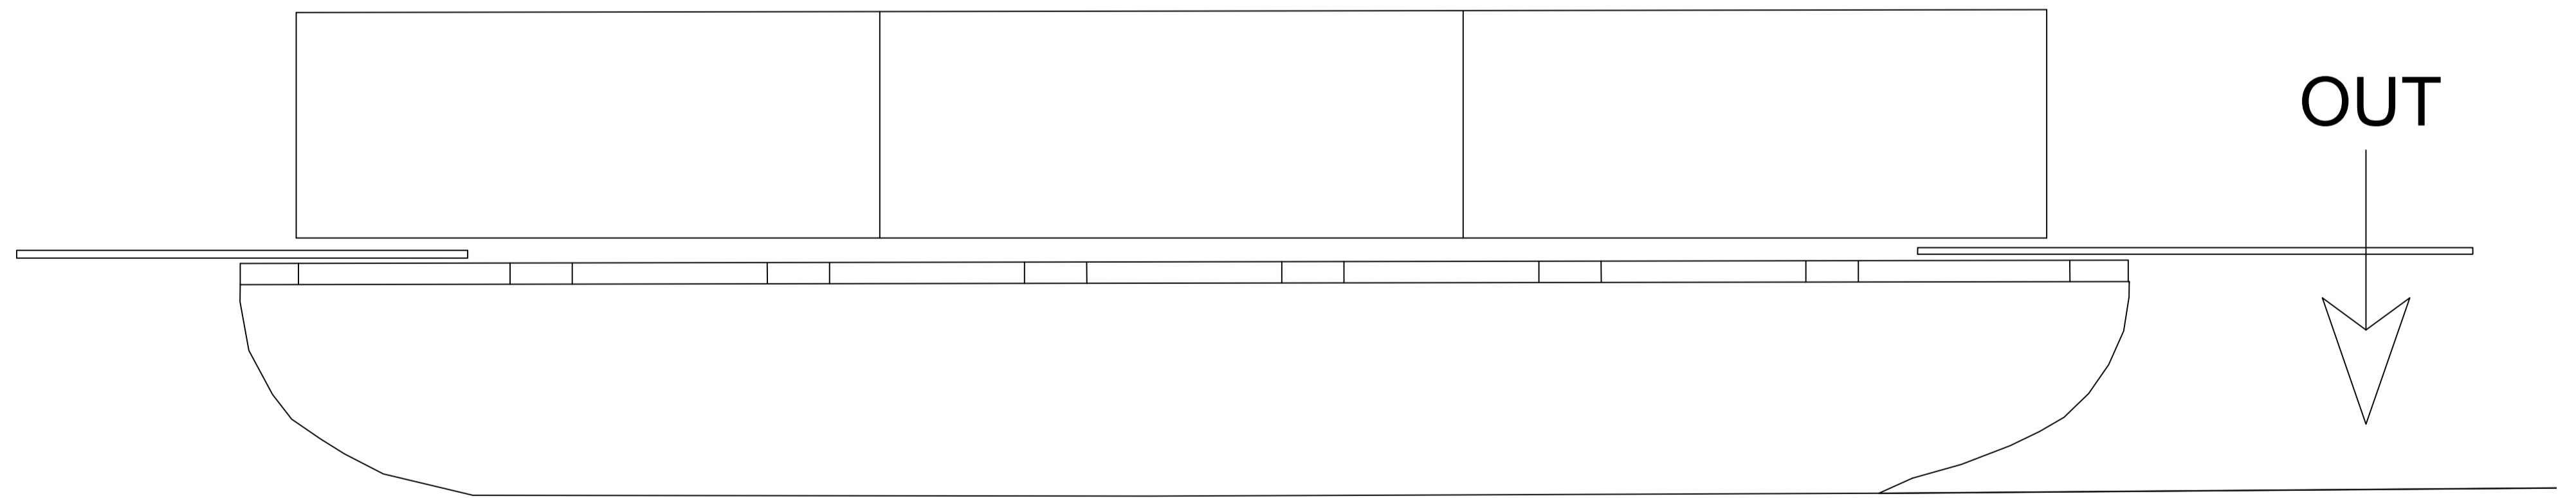


↑
IN

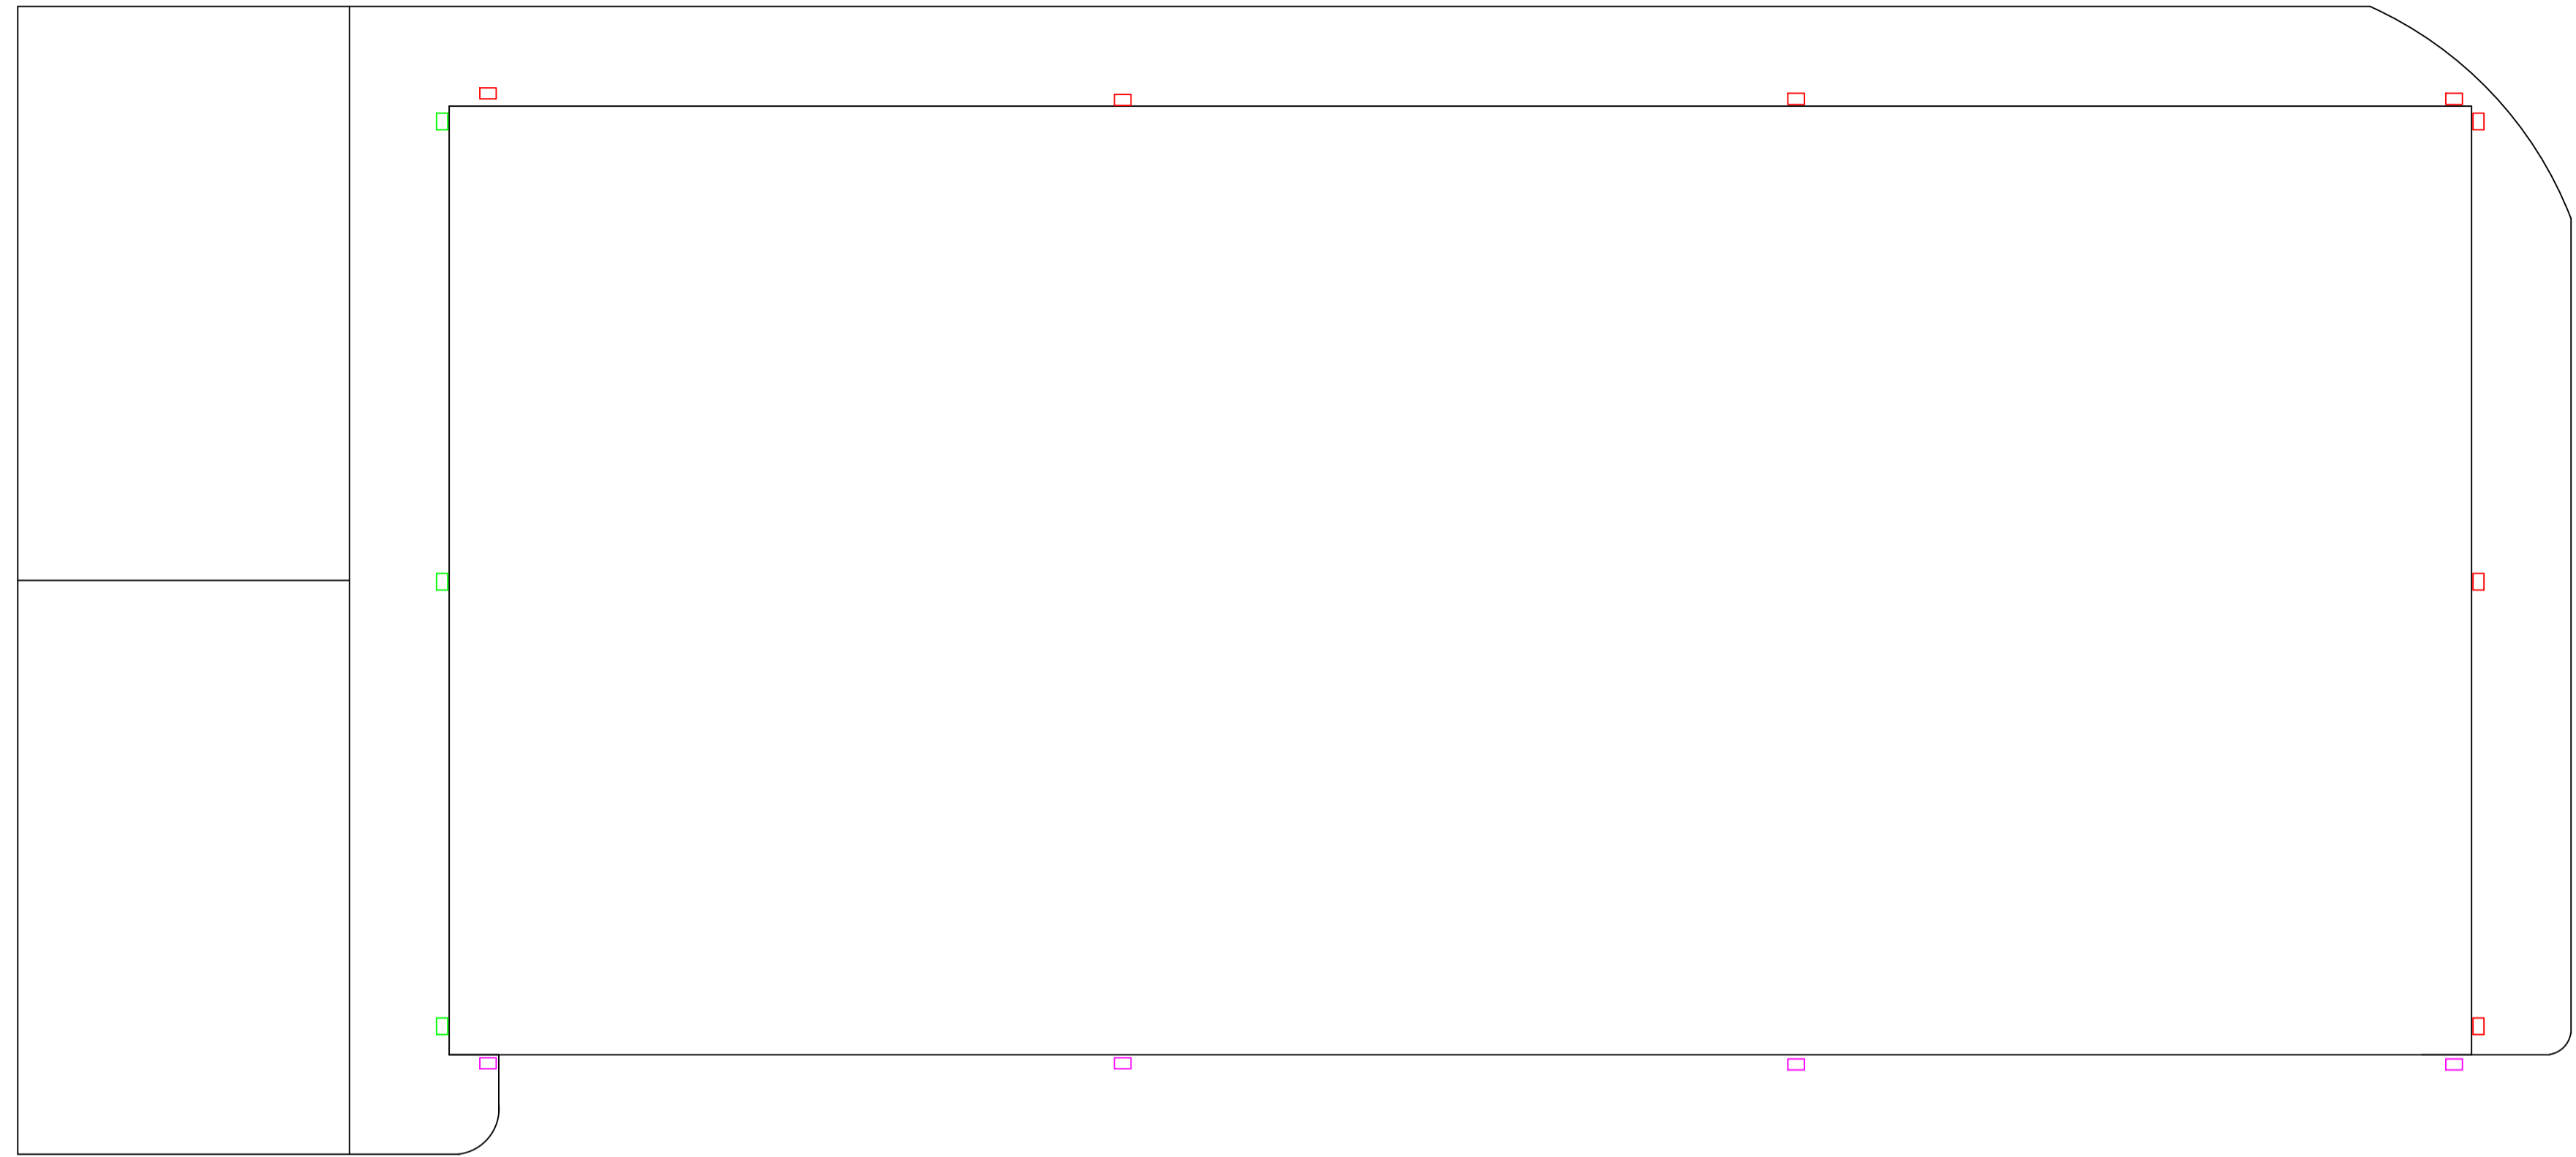

OUT
↓

KEY

- 50V Floodlights 5000 lumens
- 80V Floodlights 8000 lumens
- 100V Floodlights 10000 lumens

Proposed new building at :		DWG No:	
Wensley Road Blackburn		L.A:	
CLIENT:		AMENDMENTS:	DATE:
	Mr P Akhtar		
DATE:	September 2016	ENTWISTLE DESIGN SERVICES 7 Edgefield Astley Village Chorley PR7 1XH Tel:01257 274976 E-Mail entwistledesign@aol.com	
SCALE:	1:50 @ A1		
DWG No:			