
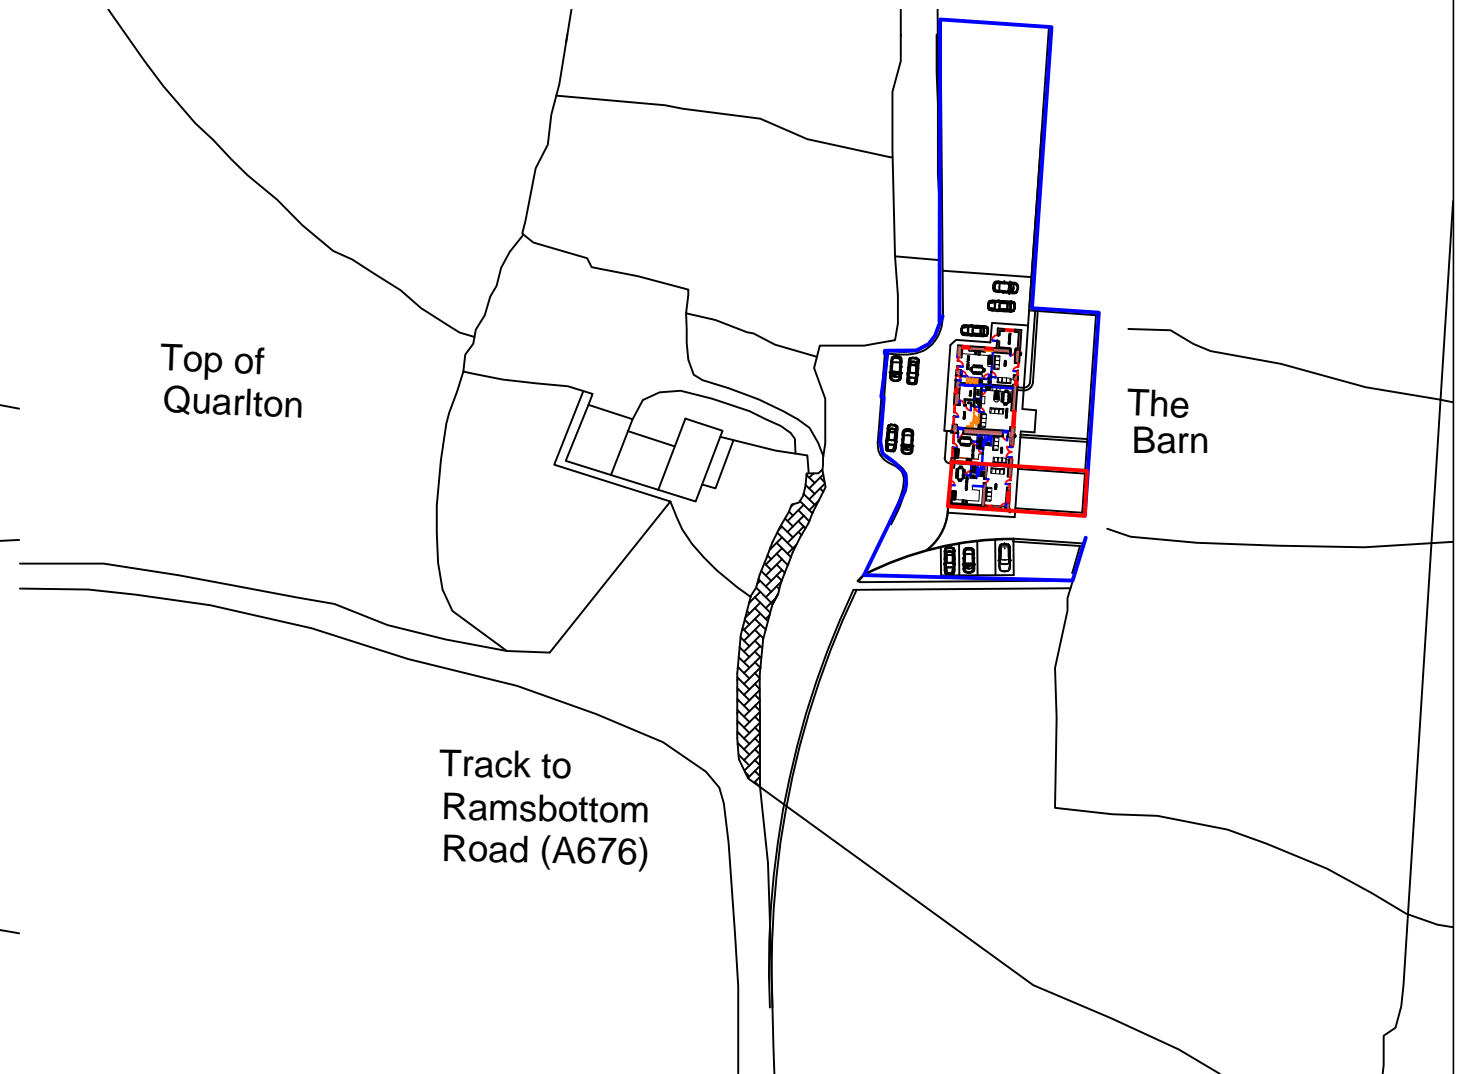


Existing Site Location Plan

Proposals for Plot 1 Site

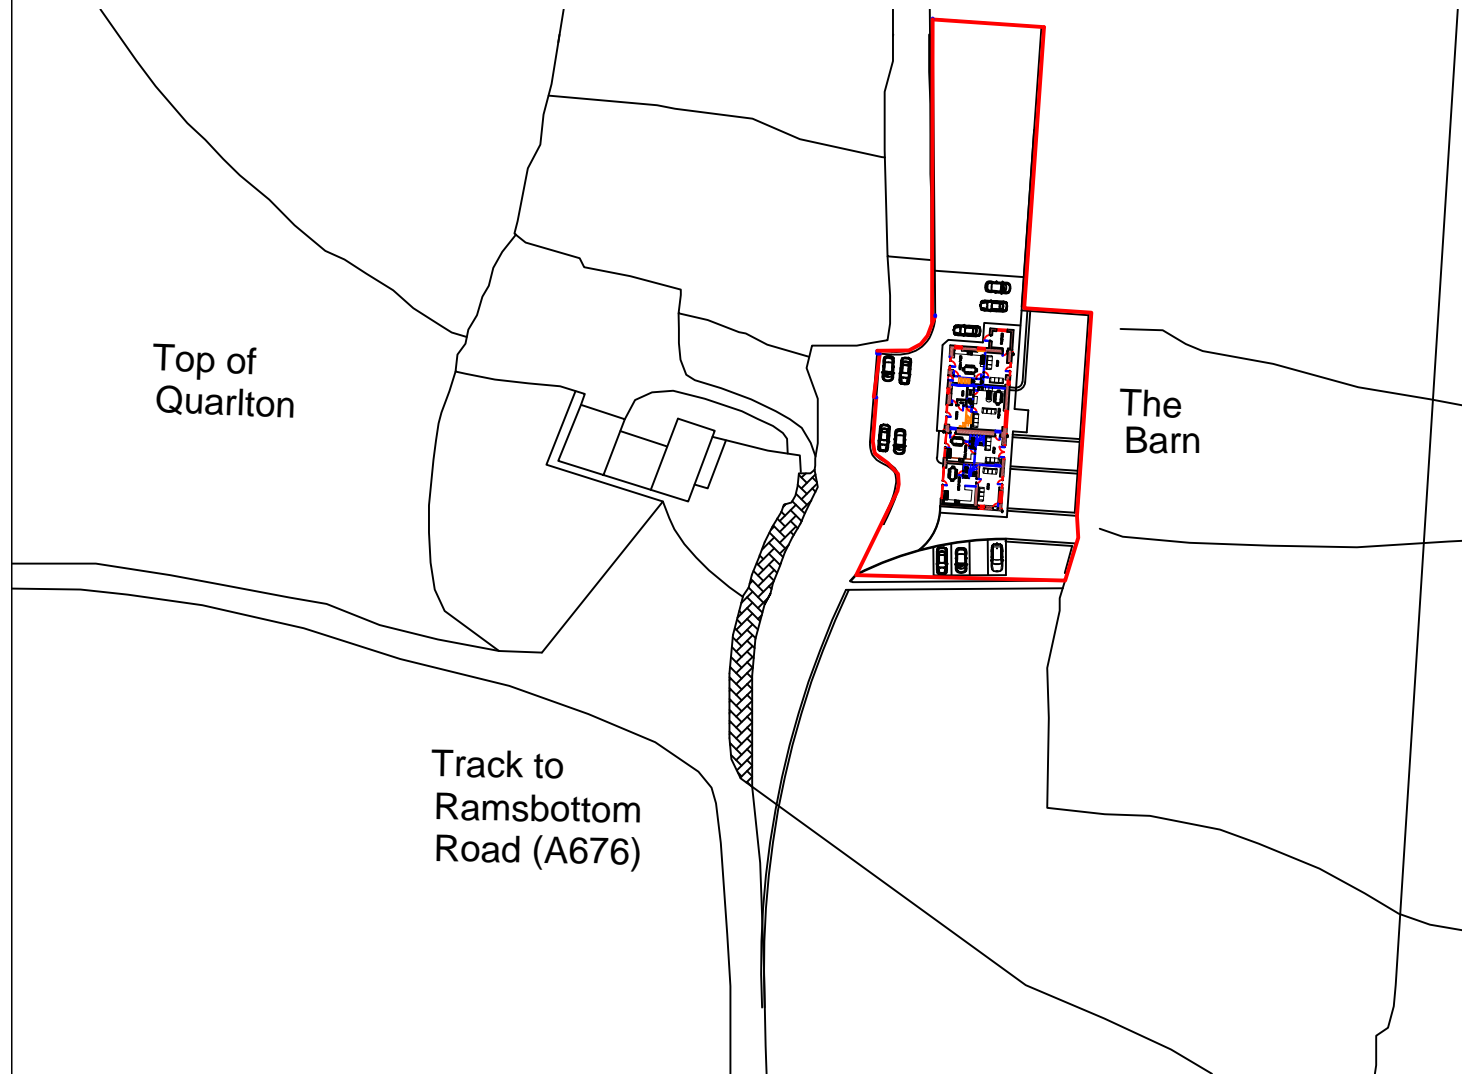

Proposal to split the property into 4 dwellings

Block Plans 1:1250

Client
Steven Draper

Project
**The Barn At Top O'th Quarlton Farm,
Off Ramsbottom Road, Hawkshaw Road,
Hawkshaw Bury, BL8 4JX**

Drawing
Location plans 1 of 3

Drawing No. **2016/L001** Revision
Scale As Noted at A3
Date **Jan 2018** Drawn **Harry Jackson**
Surveyors
Unit 4a Farnworth Park Ind Est, Wellington Street, Farnworth, Bolton,
BL4 7BY 01204 701740