


# Proposals for Plot 4 Site

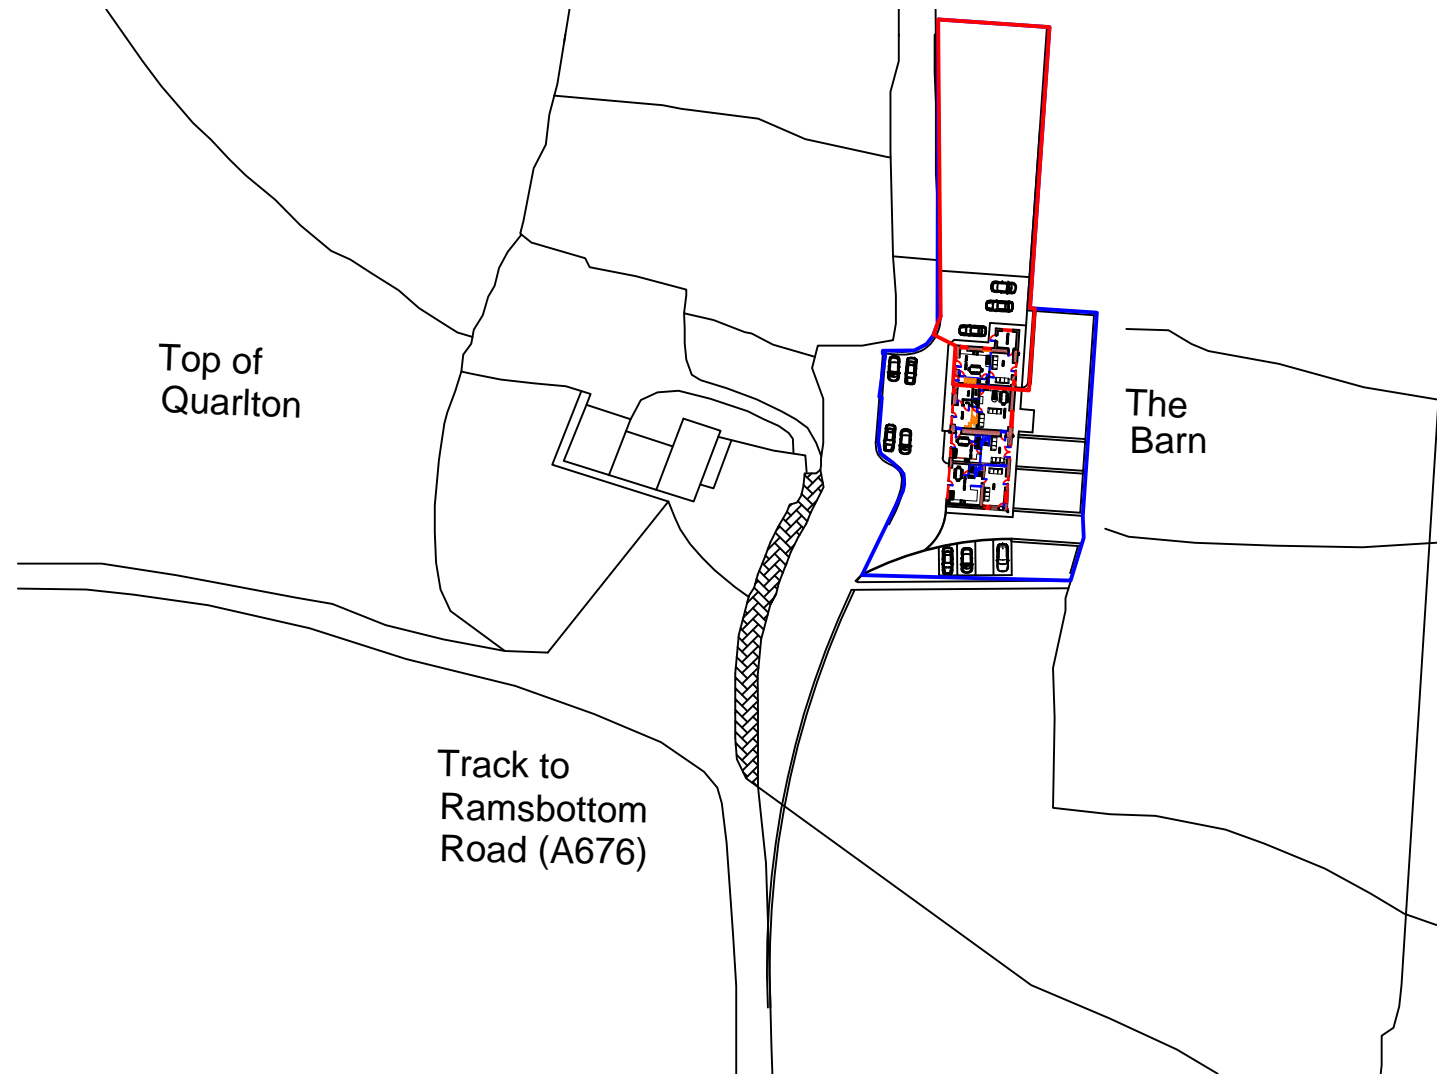

## Proposal to split the property into 4 dwellings

Block Plans 1:1250

Client  
**Steven Draper**

Project  
**The Barn At Top O'th Quarlton Farm,  
Off Ramsbottom Road, Hawkshaw Road,  
Hawkshaw Bury, BL8 4JX**

Drawing  
**Location plans 3 of 3**

Drawing No. **2016/L003** Revision  
Scale As Noted at A3  
Date **Jan 2018**  
Drawn **Harry Jackson Surveyors**  
Unit 4a Farnworth Park Ind Est, Wellington Street, Farnworth, Bolton,  
BL4 7BY 01204 701740