



The copyright of this drawing is held by Lea Hough & Co Chartered Surveyors LLP.

Do not scale from this drawing. All dimensions are approximate and must be checked and verified by the contractor prior to works commencing on site.

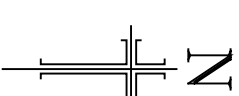

REVISIONS

REV	DESCRIPTION	DATE	AMENDED
A	Proposed landscaping arrangement amended to suit updated site layout	08.02.18	GN

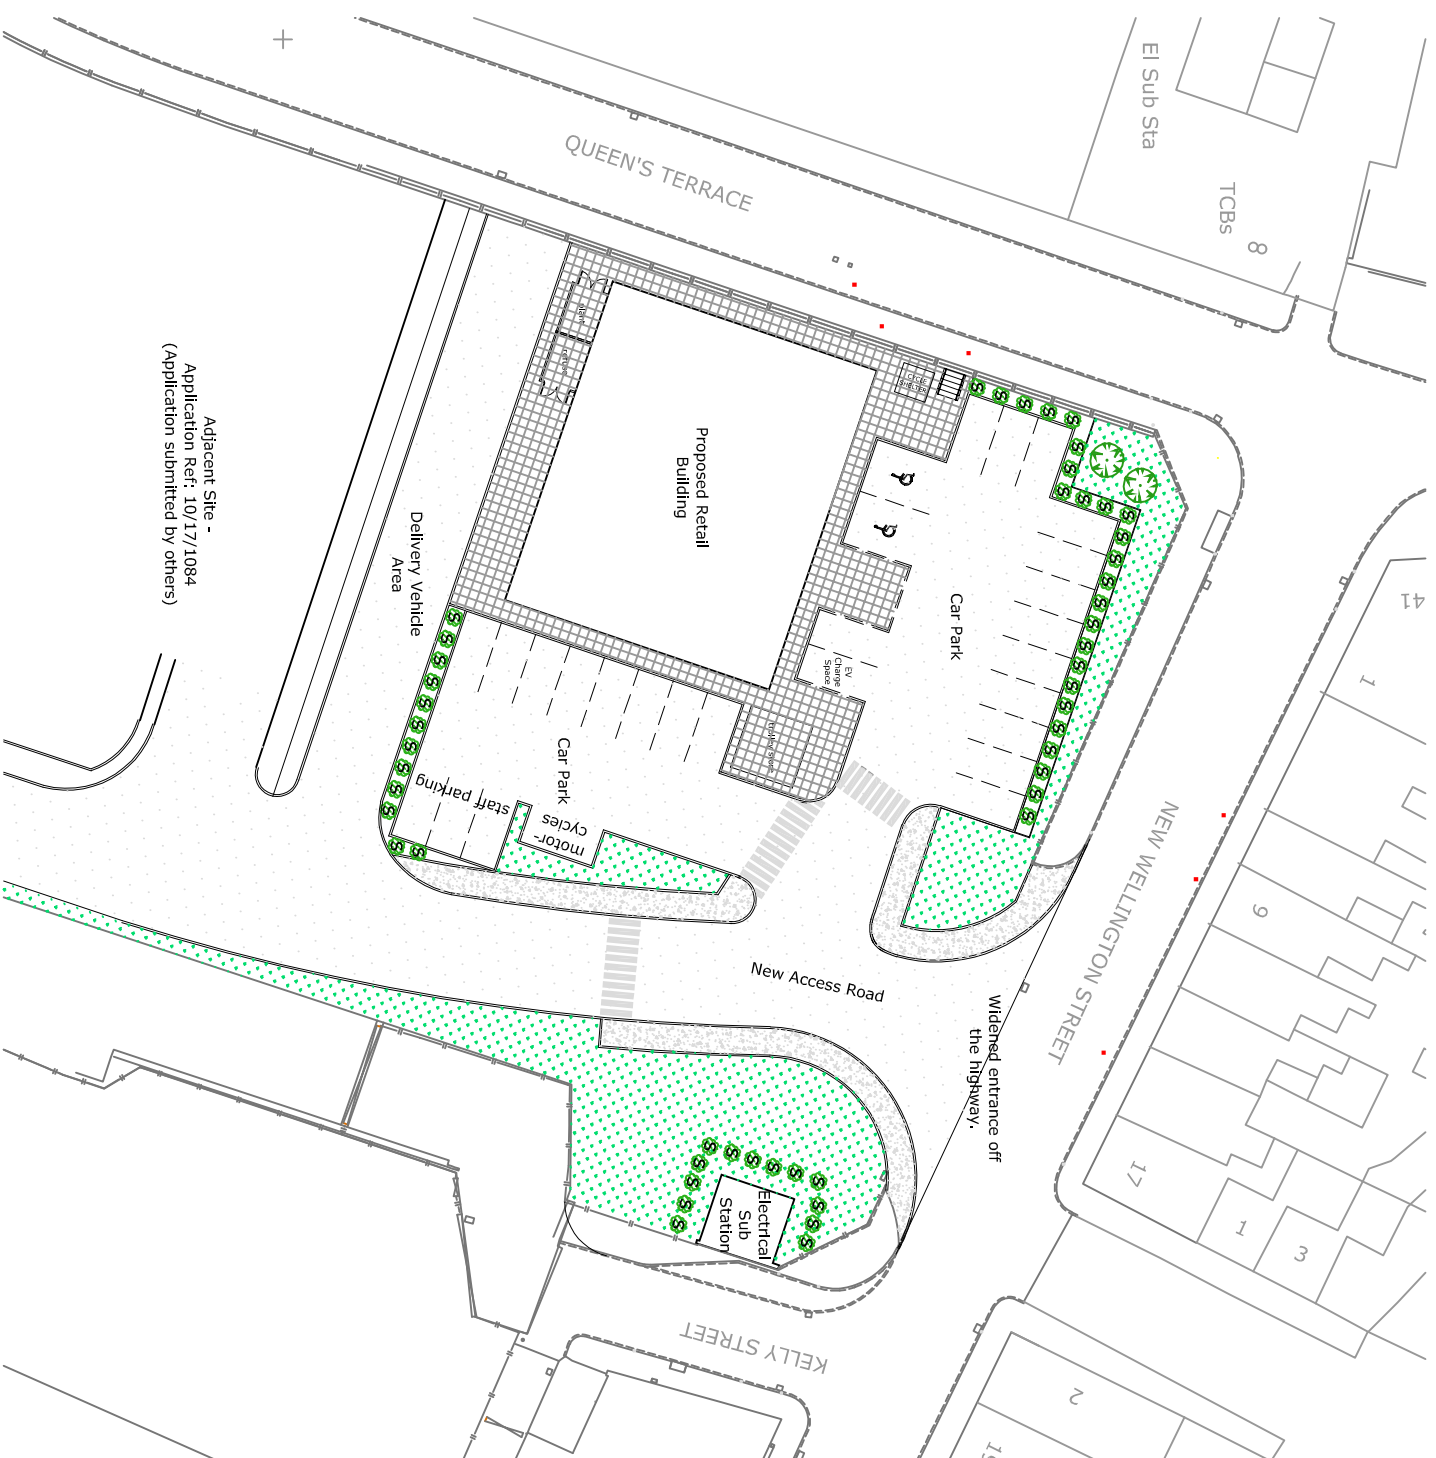

Landscaping Key

- Concrete Flag Paving
- Marshall Standard Paving - Natural
- New Tarmac - Vehicle Areas

- New Tarmac - Footpath

- Grass

- Trees - Proposed - Liquidambar (*styraciflua*)

- 2 No. - trees as shown to be approx. 1.5m in height
- All trees to have straight stems and well shaped
- All Trees & Shrubs to be protected from pests (rabbits) by use of 0.6mm tree guards (eg. tubeX ecostart) with a bamboo cane for support.

- Shrubs - (Average Height / Average Spread)
- Direct Light Lightly Shaded Shaded

Small Beds

- Broom *Cyrtus* (1m / 1.2m)
- Fuchsia *Fuchsia* Mrs Popple (1.2m / 1.2m)
- Hebe *Hebe recurva* (0.6m / 1.2m)
- Lace-cap Hydrangea *Hydrangea serrata* 'bluebird' (1.2m / 1.5m)
- Shrubby Potentilla *Potentilla* 'Abbotswood' (0.75m / 1.2m)
- Shrubs to be planted in drifts of :- 3 for large shrubs / 7 for smaller shrubs - - in accordance with BS3936 (1965) and BS4426 (1986)

LeaHough

CHARTERED SURVEYORS

Survey Valuation Design Planning Sales

Blakewater House
Phoenix Business Park
Blakewater Road
Blackburn
Lancashire
BB1 5RW
Tel: 01254 260196
Email: info@leahough.co.uk
Web: www.leahough.co.uk

8 Eaton Avenue
Matrix Office Park
Buckshaw Village
Preston
Lancashire
PR7 7NA
Tel: 01772 458866



CLIENT:
IGP Investment Ltd
12 Portdown Mews
London
NW11 7HD

PROJECT ADDRESS:
Former Pioneer Mill Site,
New Wellington St,
Blackburn,
BB2 4DY

PROJECT TITLE:
Erection of building for the purposes of food retail (A1 Use) with associated car parking

DRAWING TITLE:
Landscaping Plan

PAPER SIZE: A3	DRAWING NUMBER: BS-17-028.04	REV: A
SCALE: 1:500	DATE: February 2018	DRAWN BY: GN