


NOTES


The copyright of this drawing is held by Lea Hough & Co Chartered Surveyors LLP.

Do not scale from this drawing. All dimensions are approximate and must be checked and verified by the contractor prior to works commencing on site.

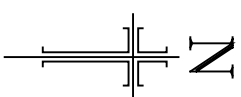

REVISIONS

REV	DESCRIPTION	DATE	AMENDED
A	Site boundaries amended.	08.02.18	GN

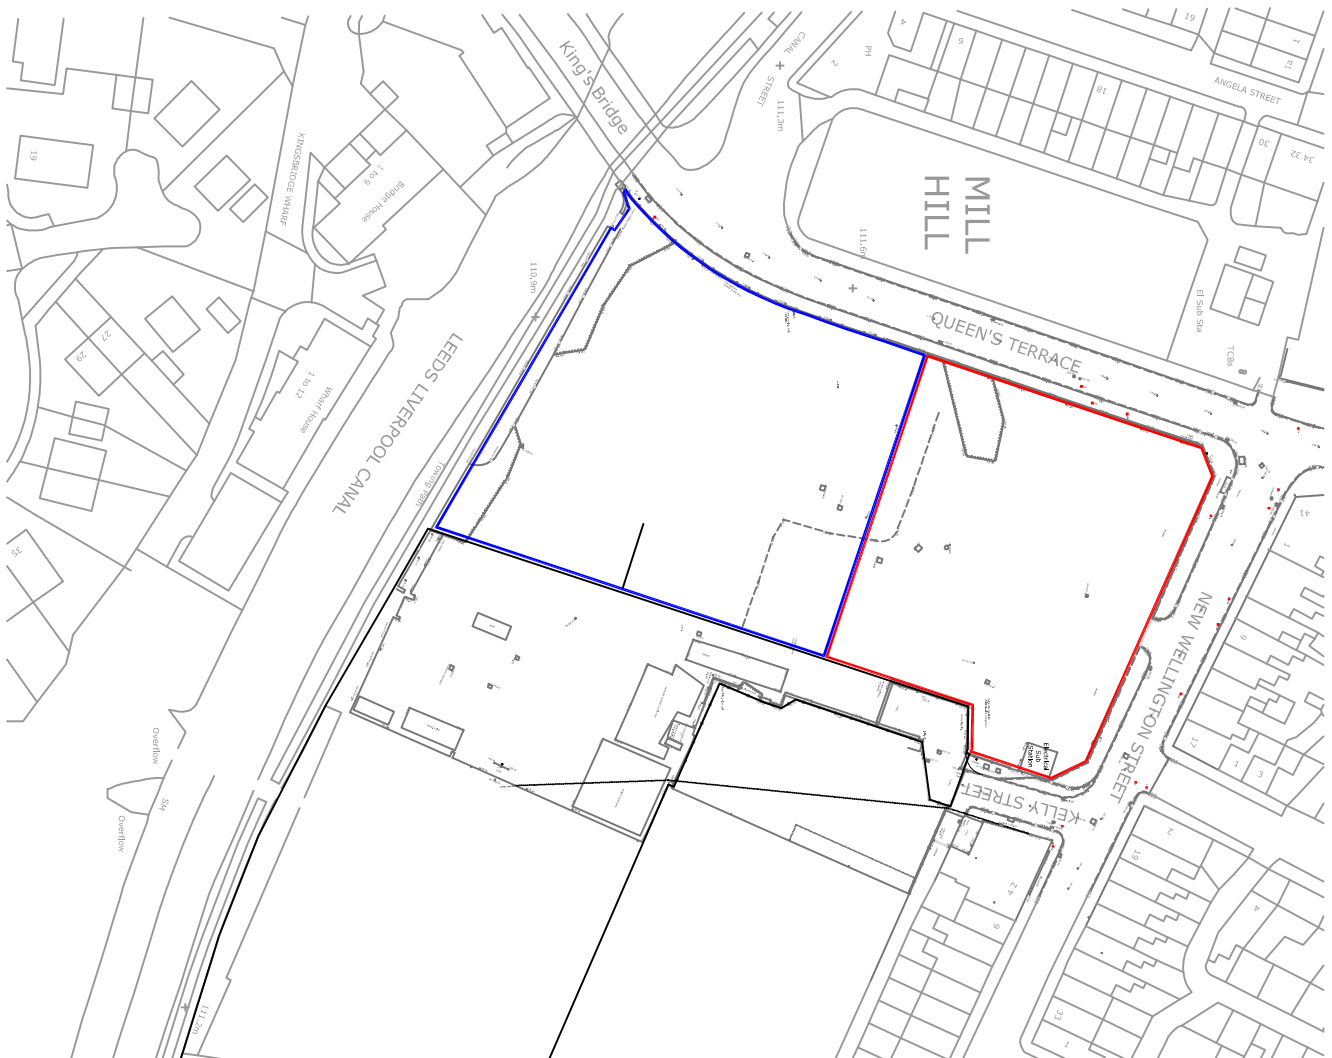

LeaHough

CHARTERED SURVEYORS

Survey Valuation Design Planning Sales

Blakewater House	8 Eaton Avenue
Phoenix Business Park	Matrix Office Park
Blakewater Road	Buckshaw Village
Blackburn	Preston
Lancashire	Lancashire
BB1 5RW	PR7 7NA
Tel: 01254 260196	Tel: 01772 458866
Email: info@leahough.co.uk	
Web: www.leahough.co.uk	

CLIENT:
IGP Investment Ltd
 12 Portdown Mews
 London
 NW11 7HD

PROJECT ADDRESS:
Former Pioneer Mill Site,
New Wellington St,
Blackburn,
BB2 4DY

PROJECT TITLE:
Erection of building for the purposes of food
retail (A1 Use) with associated car parking

DRAWING TITLE:
Location Plan

PAPER SIZE: A3	DRAWING NUMBER: BS-17-028.03	REV
SCALE: 1:1250	DATE: February 2018	DRAWN BY GN