



The copyright of this drawing is held by Lea Hough & Co Chartered Surveyors LLP.

Do not scale from this drawing. All dimensions are approximate and must be checked and verified by the contractor prior to works commencing on site.

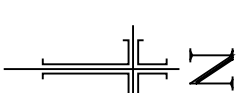

REVISIONS

REV	DESCRIPTION	DATE	AMENDED

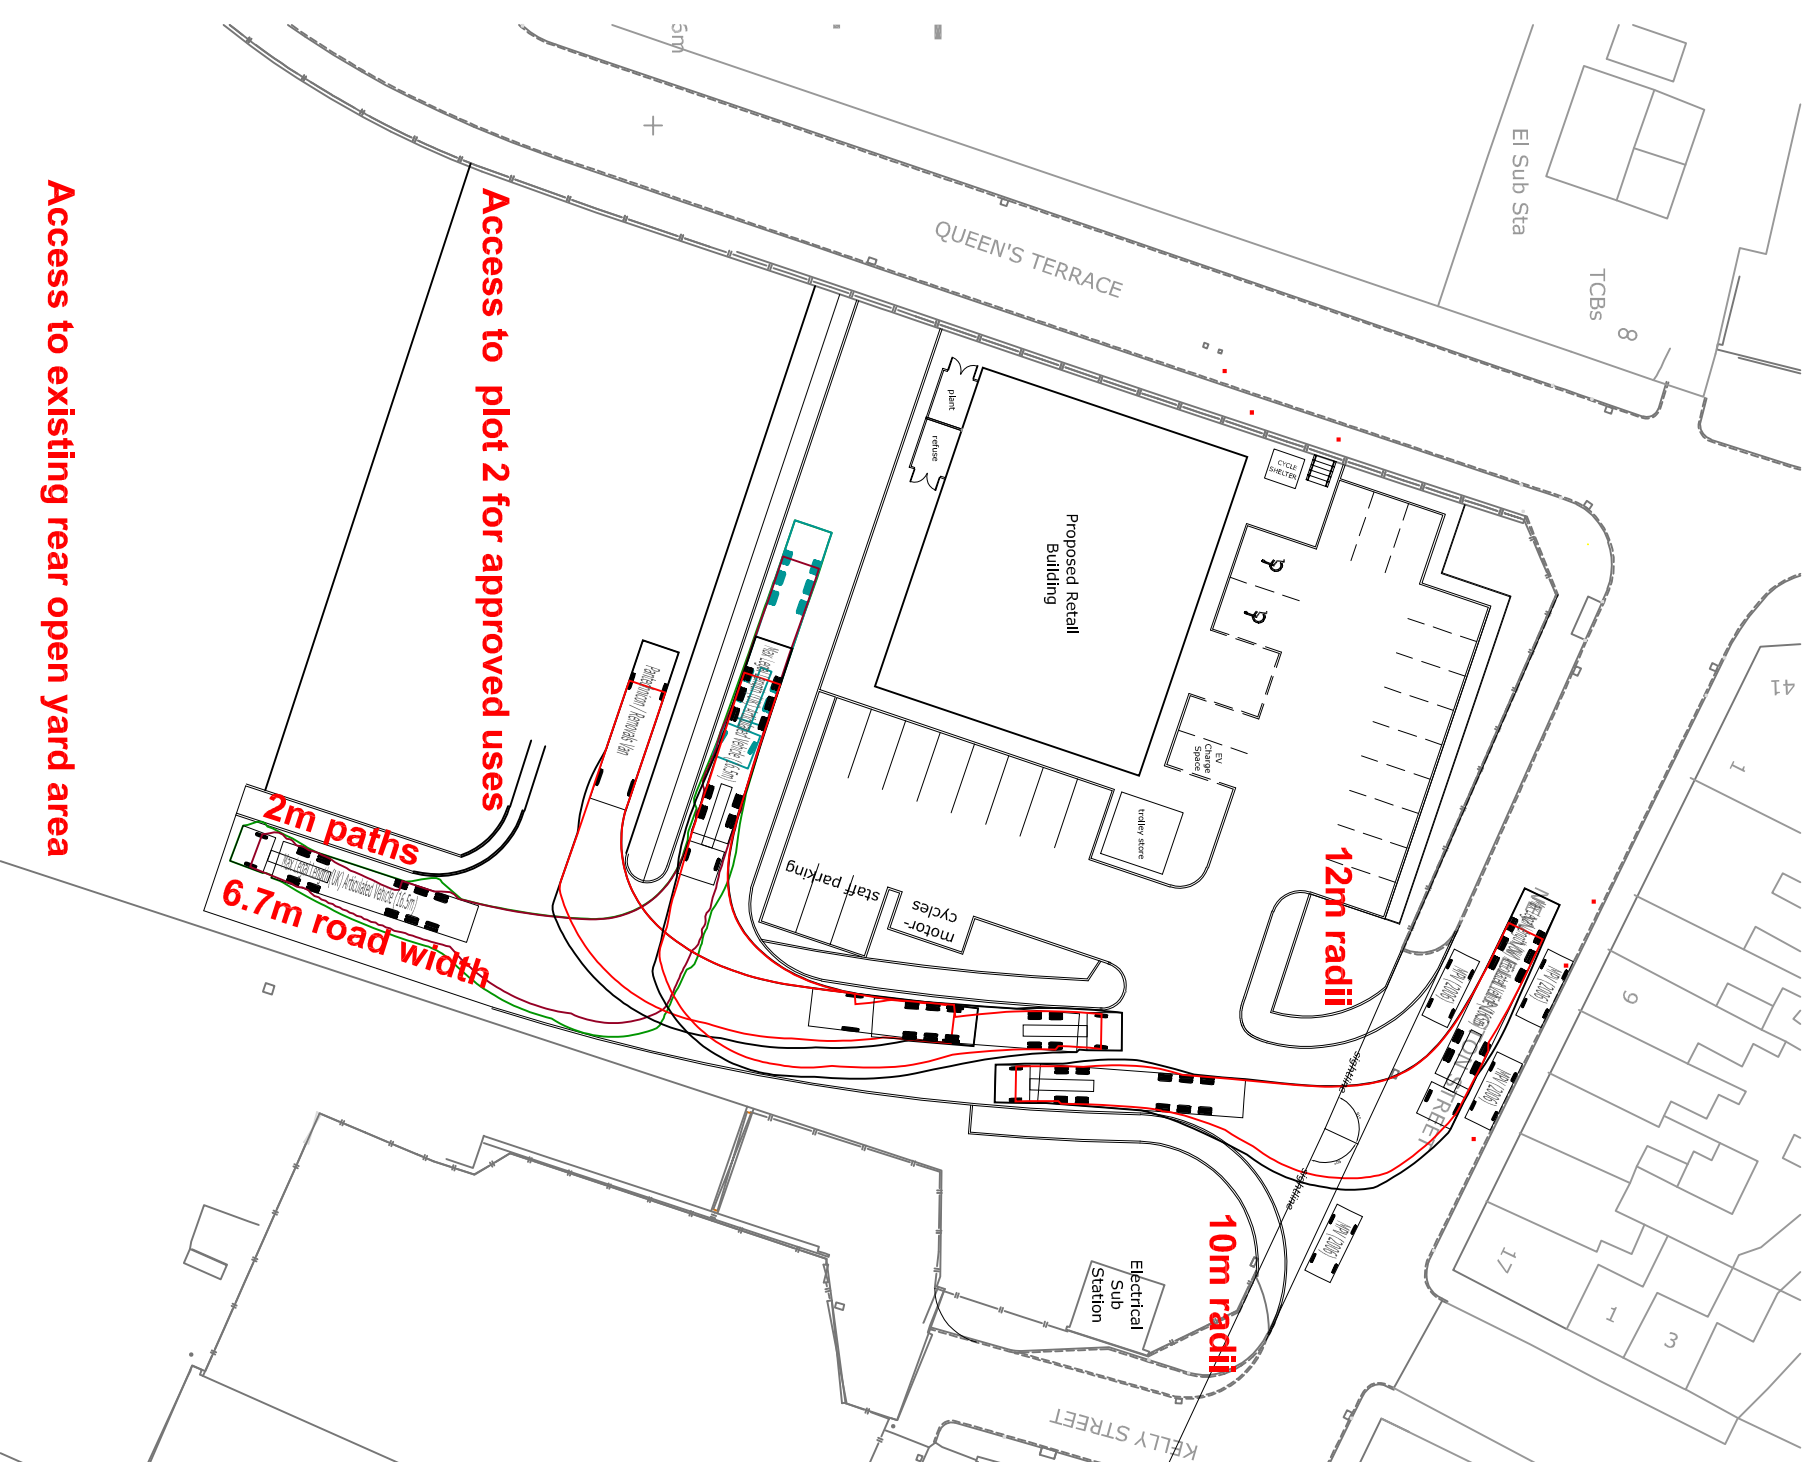


LeaHough

CHARTERED SURVEYORS

Survey Valuation Design Planning Sales

Blakewater House
Phoenix Business Park
Blakewater Road
Blackburn
Lancashire
BB1 5RW
Tel: 01254 260196
Email: info@leahough.co.uk
Web: www.leahough.co.uk

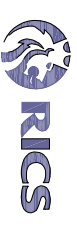

CLIENT:
IGP Investment Ltd
12 Portdown Mews
London
NW11 7HD

PROJECT ADDRESS:
Former Pioneer Mill Site,
New Wellington St,
Blackburn,
BB2 4DY

PROJECT TITLE:
Erection of building for the purposes of food
retail (A1 Use) with associated car parking

DRAWING TITLE:

Swept Path Plan

PAPER SIZE: A3
DRAWING NUMBER: BS-17-028.04
SCALE: 1:500
DATE: February 2018
DRAWN BY: GN

REV: -