




All dimensions to be checked on site before commencement of works. Do not scale from this drawing. Any discrepancies are to be notified to the Architect/Designer immediately **IF IN DOUBT - ASK!** Unless otherwise stated all dimensions are given in millimetres.

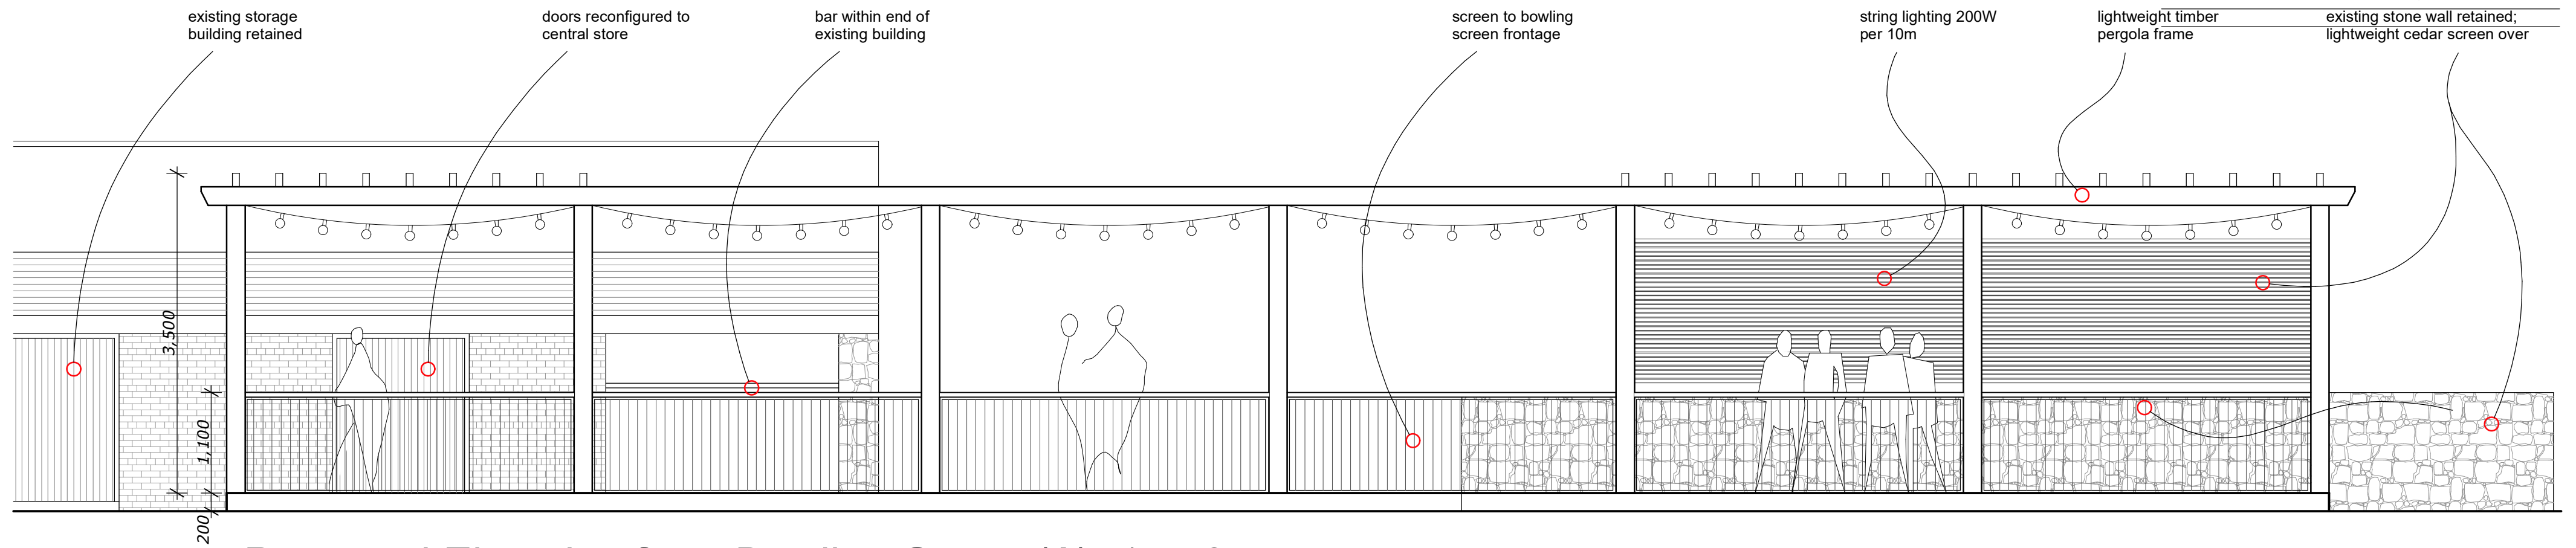



Proposed Elevation from Bowling Green (A) 1 : 50

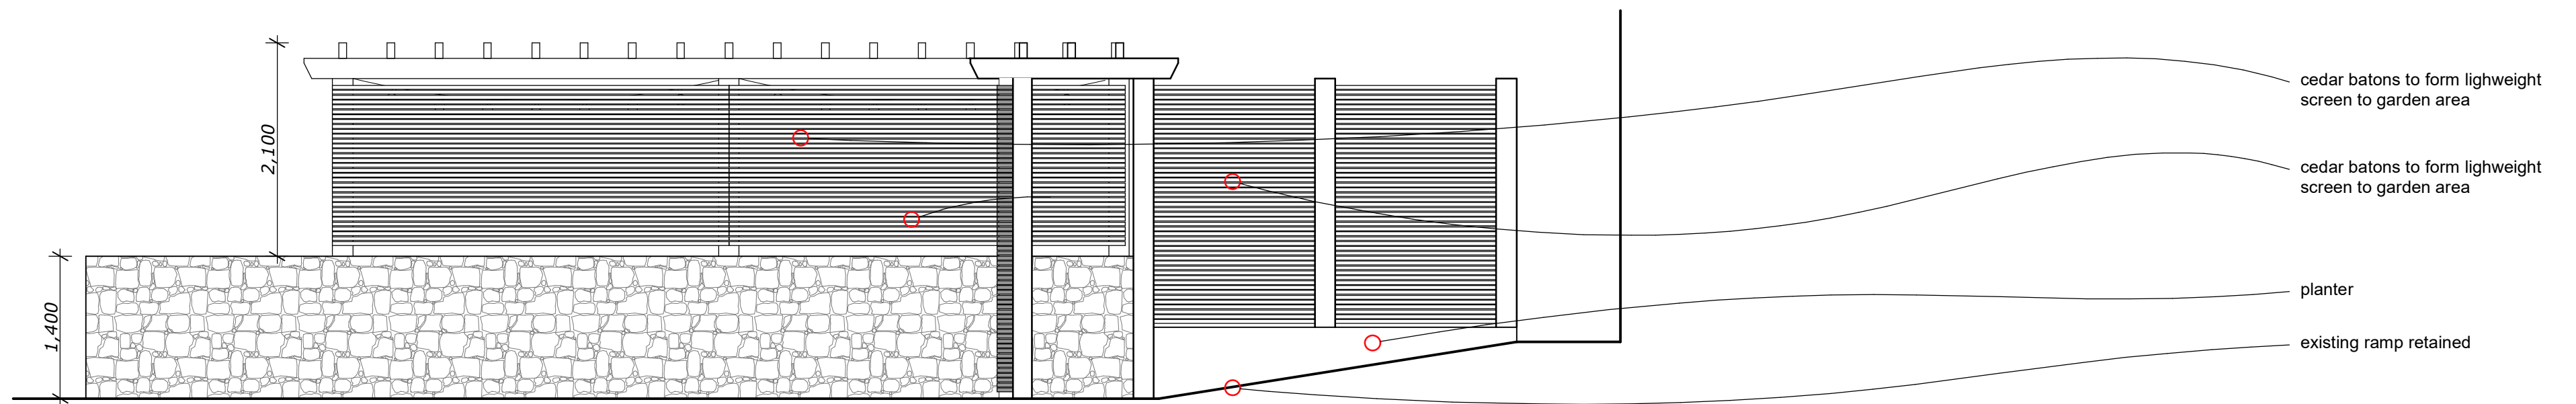

Proposed Elevation from Car Park (B) 1 : 50

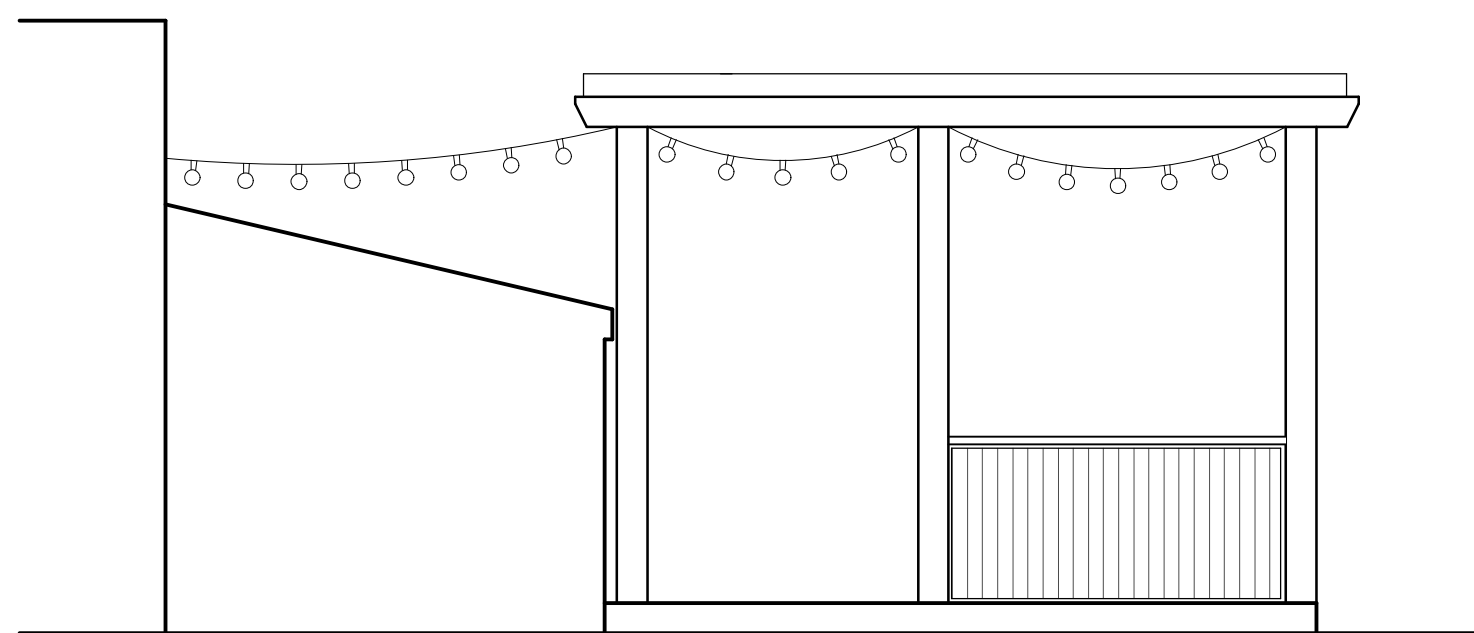

Proposed Side Elevation (C) 1 : 50

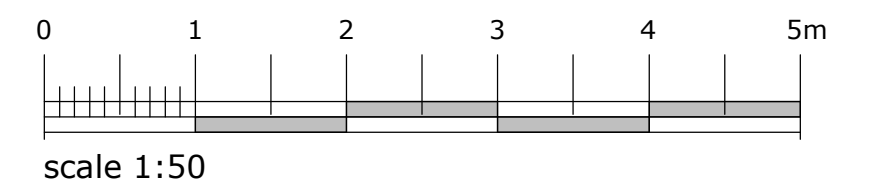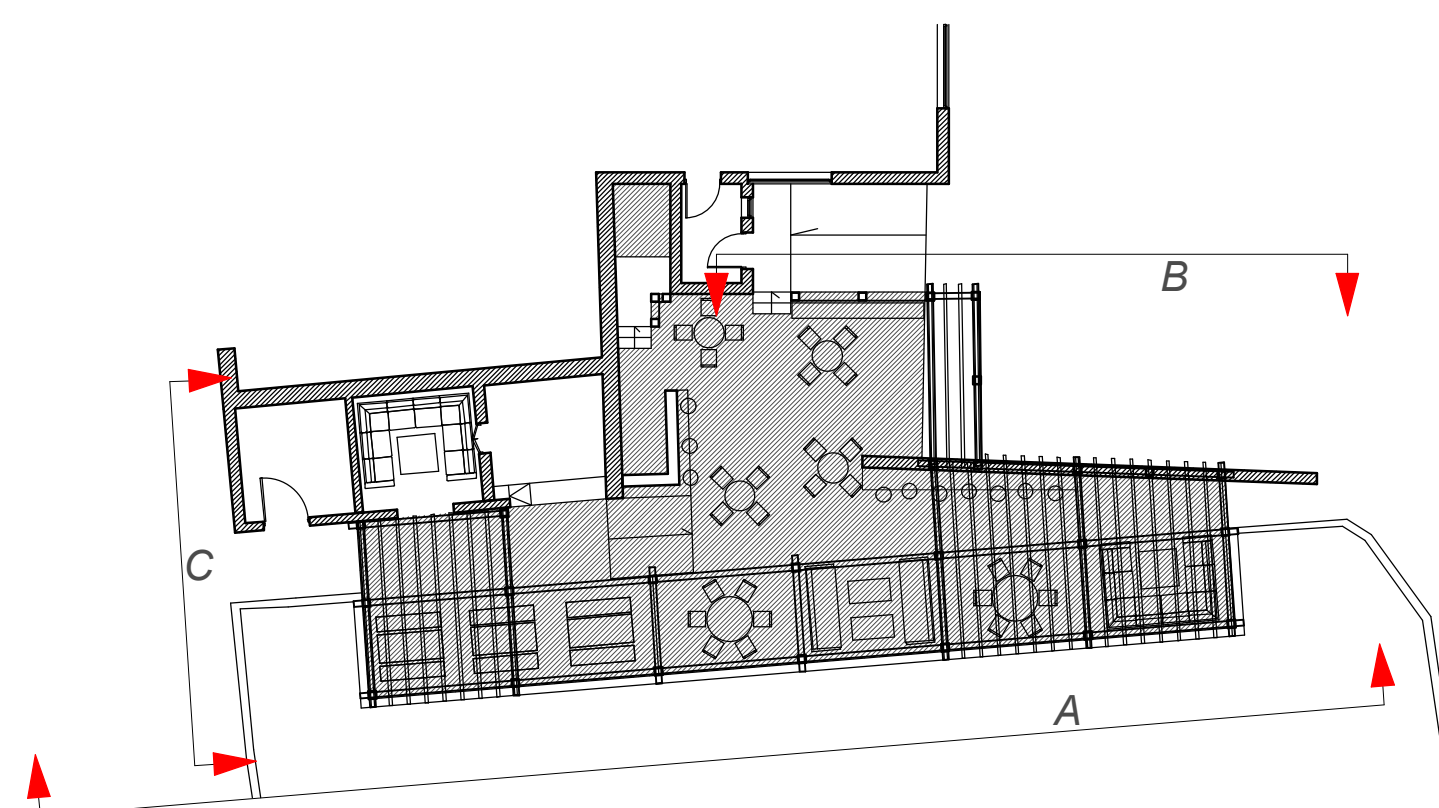

AREM architectural design

Client: Mr M Hales

Beer Garden

The Butler's Arms Pleasington

Sheet: Proposed Elevations

Drawing No:	AD 1705	04
-------------	---------	----

scale: 1:50, 1:200 @A3

date: 04.02.18

drawn: ep check: emma.aremdesign@gmail.com

8 Mint Street
Ramsbottom
Bury
BL0 0PE
07715535188

ALL DRAWINGS AND WRITTEN MATERIAL HEREIN CONSTITUTE THE ORIGINAL AND UNPUBLISHED WORK OF THE ARCHITECT/DESIGNER, AND THE SAME MAY NOT BE DUPLICATED, USED, OR DISCLOSED WITHOUT THE WRITTEN CONSENT OF THE ARCHITECT/DESIGNER.