
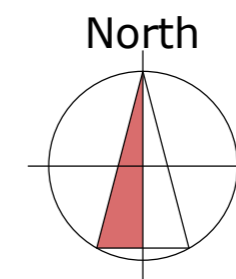
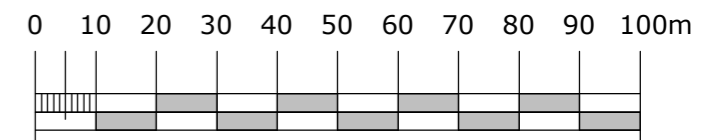
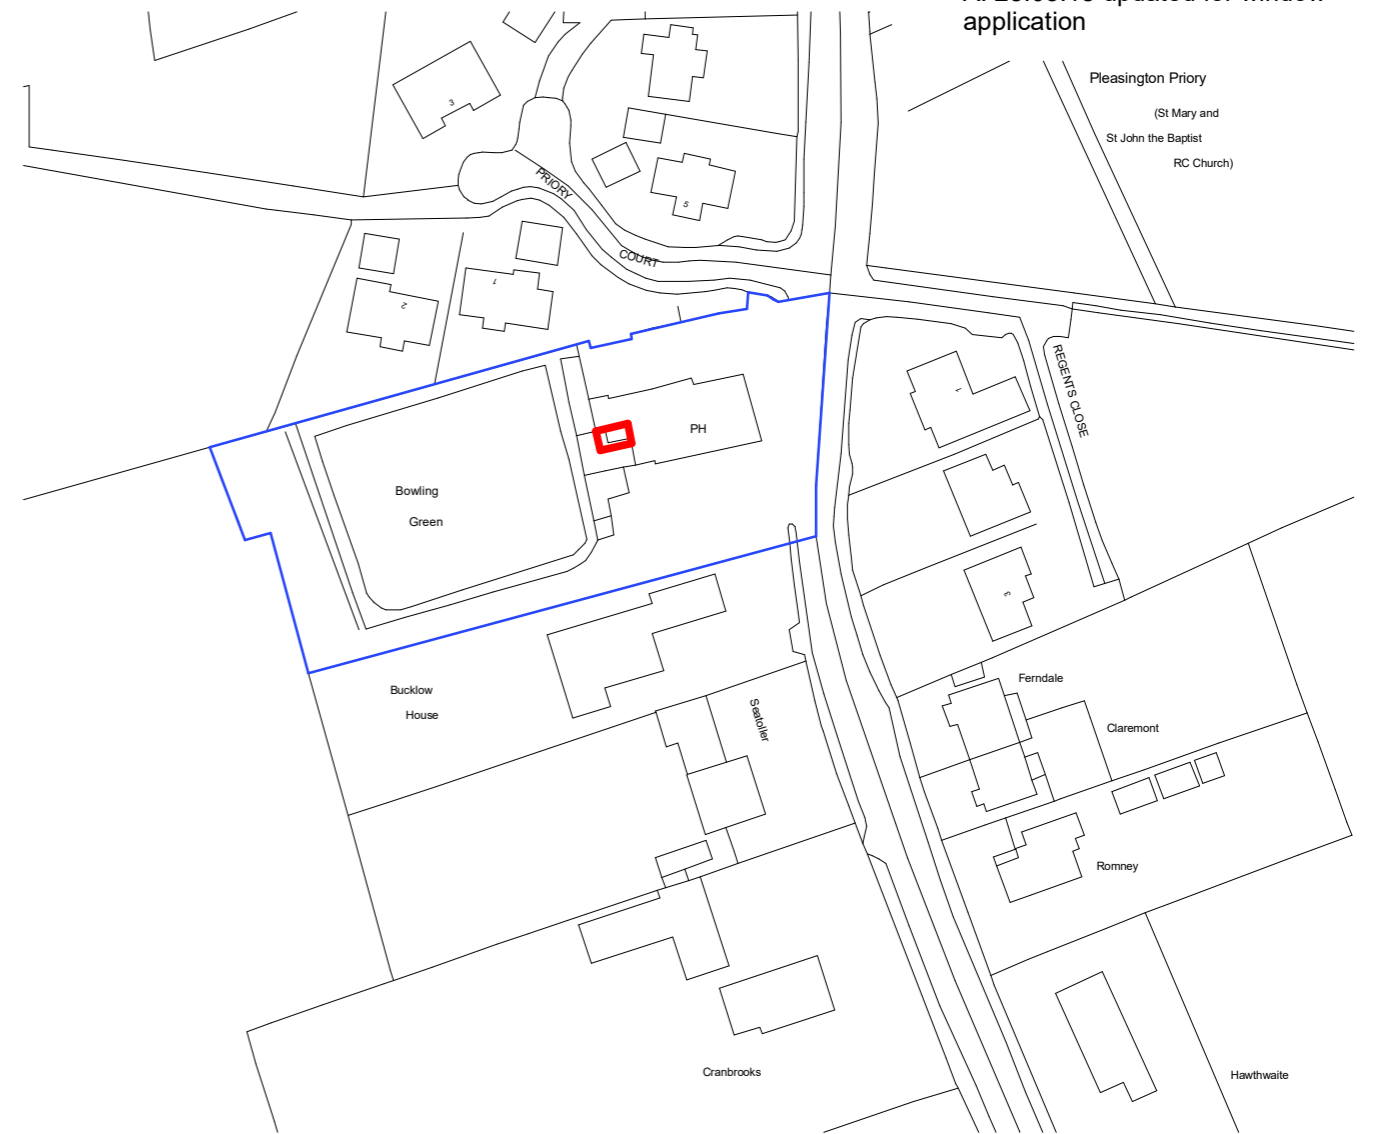
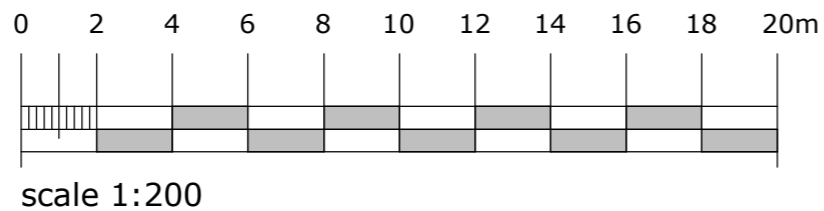
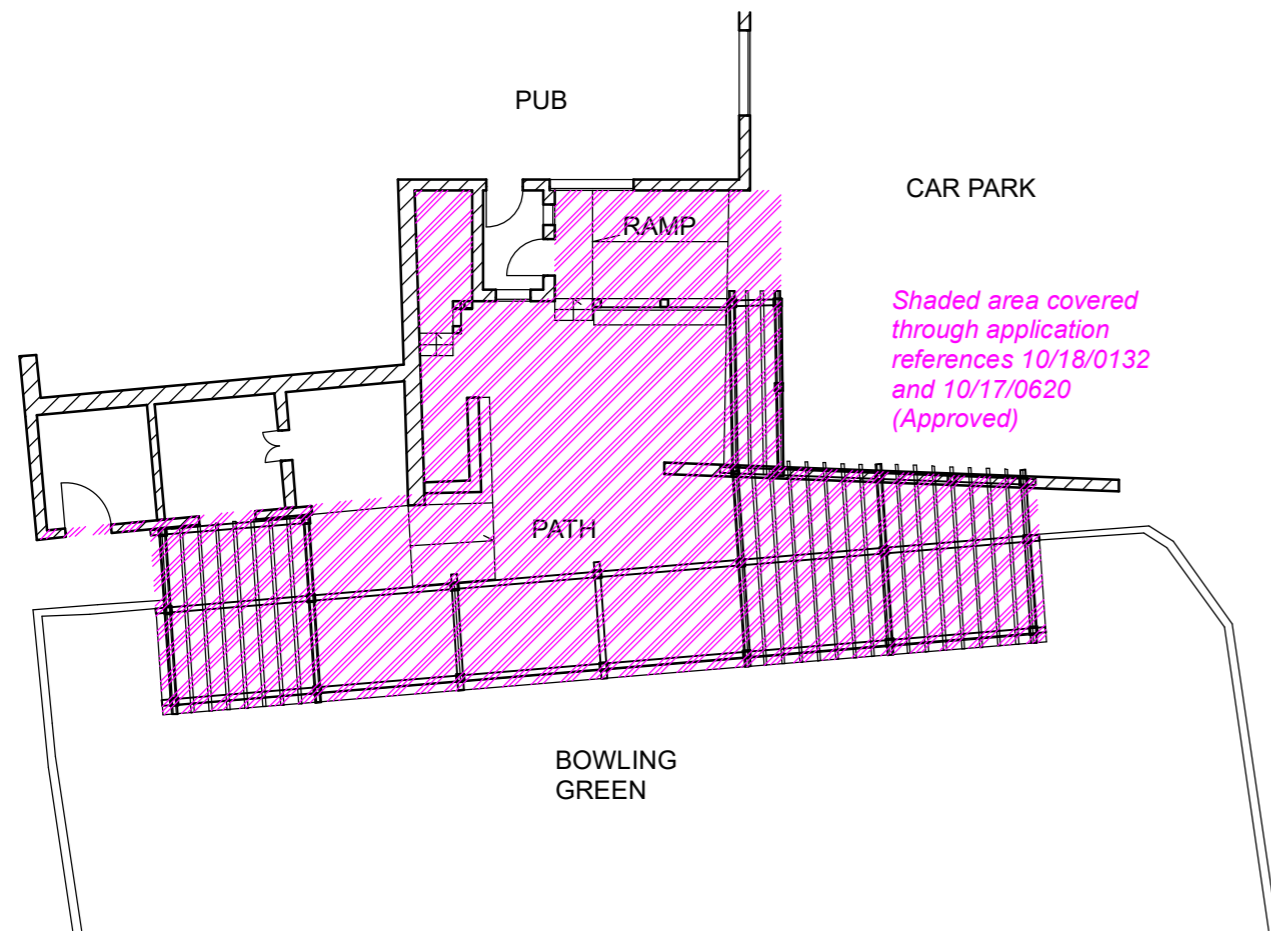


All dimensions to be checked on site before commencement of works. Do not scale from this drawing. Any discrepancies are to be notified to the Architect/Designer immediately **IF IN DOUBT - ASK!** Unless otherwise stated all dimensions are given in millimetres.

revisions:

A: 28.03.18 updated for window application

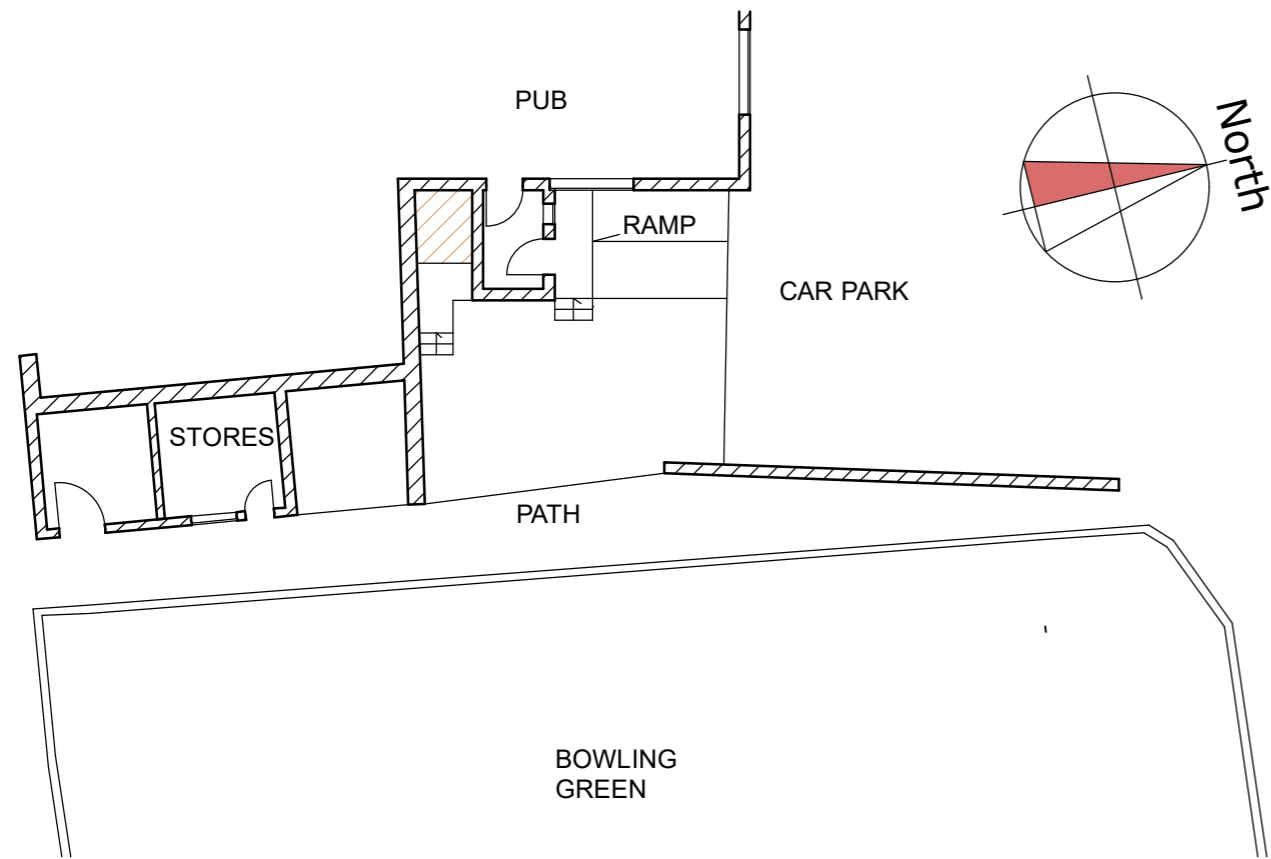

AREM architectural design

Client: Mr M Hales

Beer Garden
The Butler's Arms Pleasington

Sheet: Location Plan

Drawing No:	AD 1705	01	A
-------------	---------	----	---

scale: 1:200, 1:1250 @A3

date: 04.02.18

drawn: ep check: emma.aremdesign@gmail.com

© ALL DRAWINGS AND WRITTEN MATERIAL HEREIN CONSTITUTE THE ORIGINAL AND UNPUBLISHED WORK OF THE ARCHITECT/DESIGNER, AND THE SAME MAY NOT BE DUPLICATED, USED, OR DISCLOSED WITHOUT THE WRITTEN CONSENT OF THE ARCHITECT/DESIGNER.

8 Mint Street
Ramsbottom
Bury
BLO OPE
07715535188