


OUTLINE OF HOUSE & ANNEXE INDICATED BY DASHED LINES

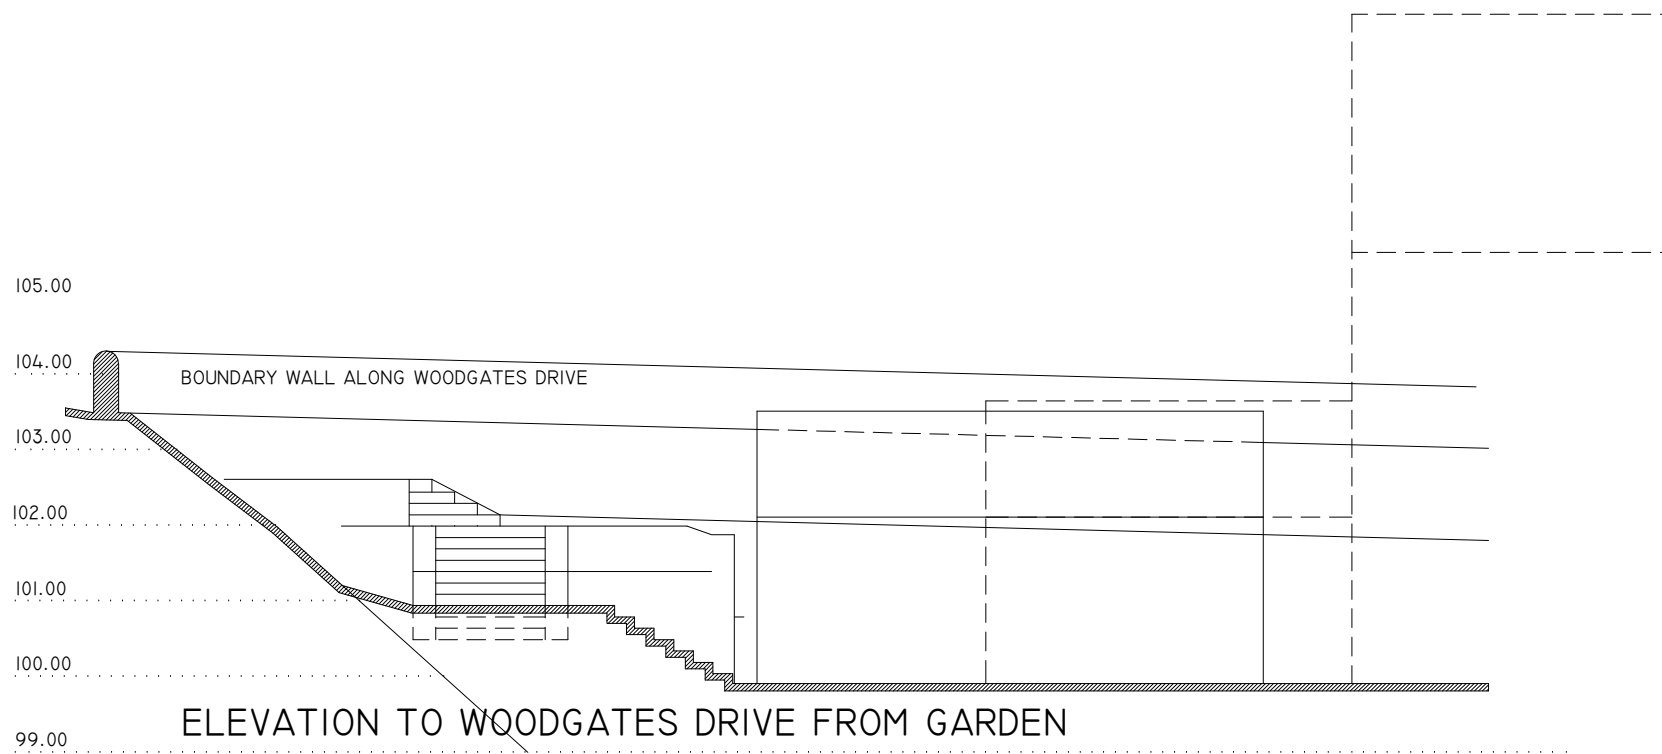

OUTLINE OF HOUSE & ANNEXE INDICATED BY DASHED LINES

GENERAL NOTES

COPYRIGHT RESERVED TO AAMIR DESIGN LIMITED.

Only figured dimensions to be worked from.

All dimensions in millimetres unless stated otherwise.

Contractors must check all dimensions on site before commencing work.

Discrepancies must be reported to AAMIR DESIGN Ltd before proceeding.

These plans and specifications are the property of AAMIR DESIGN Ltd and shall not be;

- (i) reprinted or reproduced, in whole or part,
 - (ii) nor shall any building or structure constructed in accordance with such plans and specifications,
 - (iii) or any modifications thereof,
- without the prior written consent of AAMIR DESIGN Ltd.

AAMIR DESIGN Ltd are not responsible for the supervision of the construction to which these drawings relate (except by prior written agreement) and therefore disclaim any responsibility to the Client or any third party claim or claims arising, whether wholly or in part as a result of,

- (i) alterations to, or faulty implementation of these drawings,
- (ii) bad workmanship,
- (iii) improper, inferior or inadequate use of materials.

MATERIALS

GARAGE
TILES TO ROOF, TIMBER PAINTED FASCIA AND BARGE BOARDS.

PAINTED CEMENT BOARD ON TIMBER FRAME TO WALLS WITH PAINT FINISH.

PAINTED TIMBER WINDOWS AND DOORS.

HOUSE
SLATE GREY RIDGE TILES WITH NATURAL SLATE TO ROOFS.

TIMBER PAINTED FASCIA AND BARGE BOARDS.

RENDER PANELS WITH PAINTED TIMBER BOARDING.

PAINTED TIMBER DOORS/ FRAMES.

uPVC DOUBLE GLAZED WINDOW FRAMES/ DOORS.

DATE

JOB No. 1723

DRAWING No. 02

REVISIONS

A3

P. O. BOX 277
PRESTON PR1 6GQ

01772-887400
aamirdesign@btconnect.com

Mr & Mrs. M. PATEL

1:100

1723

DEC 17

ISR

Mr & Mrs. M. PATEL

Blackburn, BB2 6PZ

'Dunscar' Woodgates Road,

EXTG ELEVATIONS.

workshop

Prop 2car garage/

& granny annexe.

ARCHITECTURAL DESIGN SERVICES

AAMIR DESIGN Ltd

TITLE