


# WOODGATE DRIVE

BILLINGE CREST

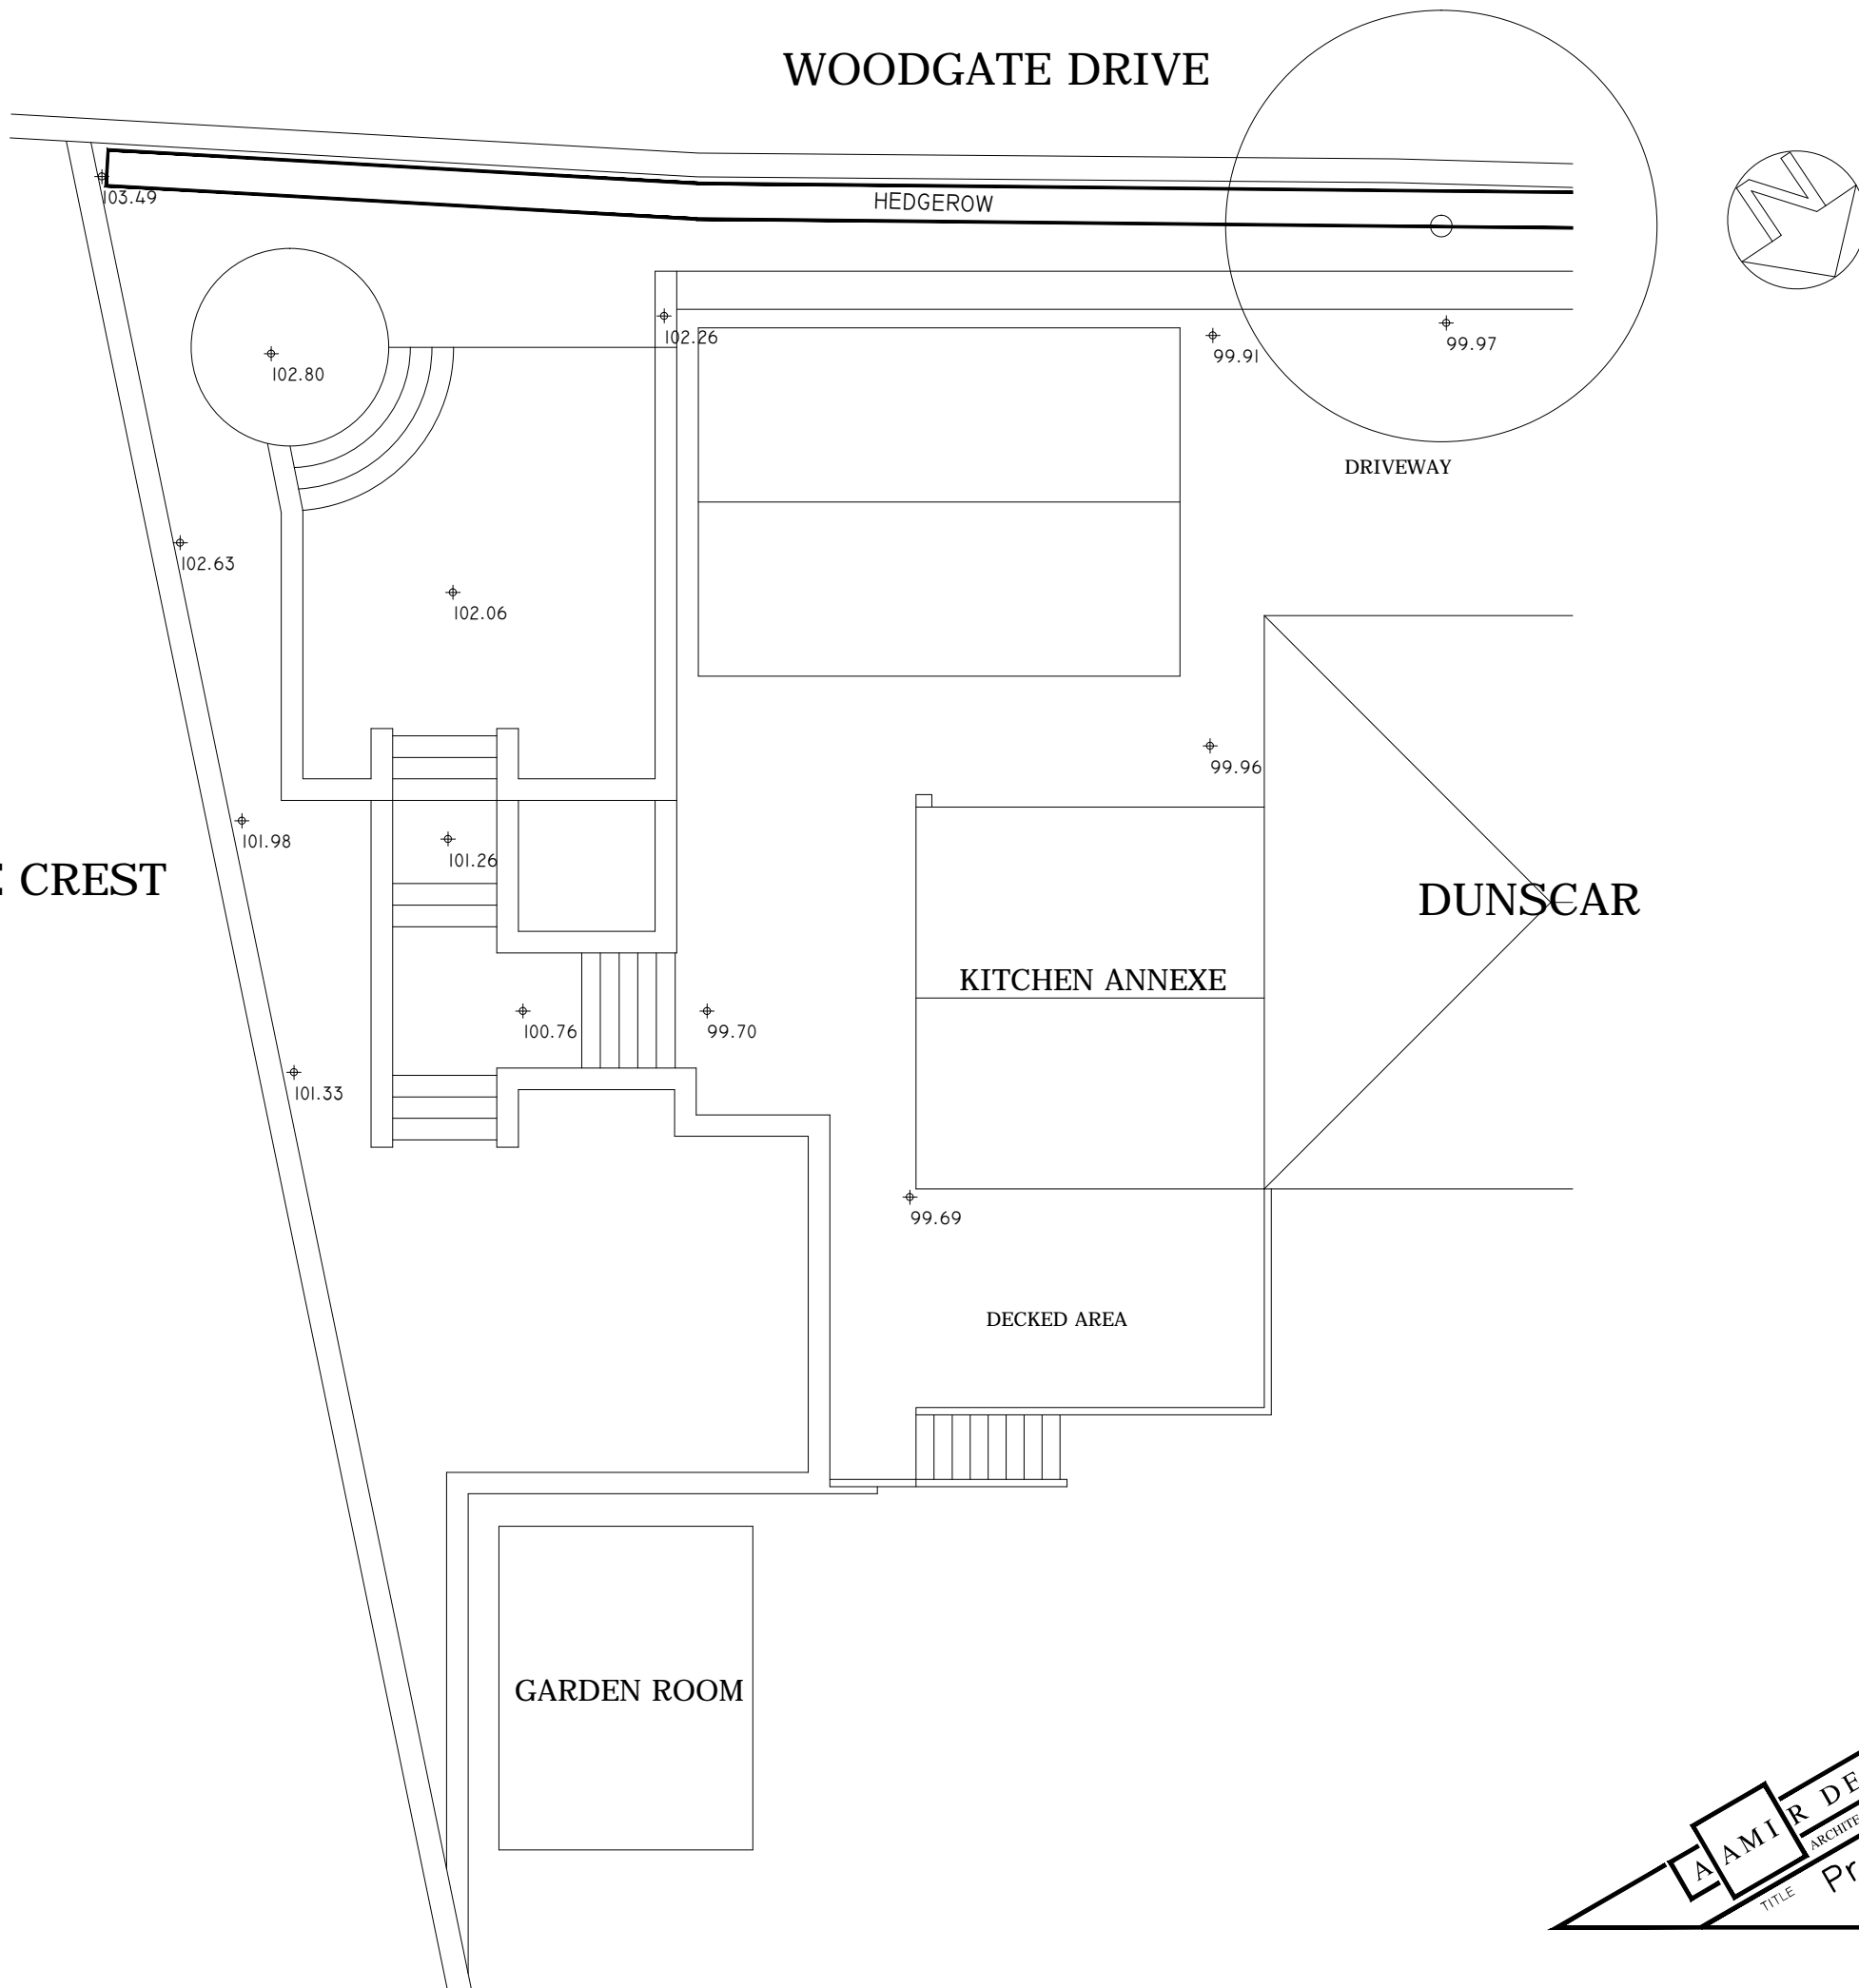

## GENERAL NOTES

COPYRIGHT RESERVED TO AAMIR DESIGN LIMITED.  
 Only figured dimensions to be worked from.  
 All dimensions in millimetres unless stated otherwise.  
 Contractors must check all dimensions on site before commencing work.  
 Discrepancies must be reported to AAMIR DESIGN Ltd before proceeding.  
 These plans and specifications are the property of AAMIR DESIGN Ltd and shall not be;  
 (i) reprinted or reproduced, in whole or part,  
 (ii) nor shall any building or structure constructed in accordance with such plans and specifications,  
 (iii) or any modifications thereof,  
 without the prior written consent of AAMIR DESIGN Ltd.  
 AAMIR DESIGN Ltd are not responsible for the supervision of the construction to which these drawings relate (except by prior written agreement) and therefore disclaim any responsibility to the Client or any third party claim or claims arising, whether wholly or in part as a result of,  
 (i) alterations to, or faulty implementation of these drawings,  
 (ii) bad workmanship,  
 (iii) improper, inferior or inadequate use of materials.

NOTE  
 SITE LEVELS TAKEN FROM TOPOGRAPHICAL SURVEY DATA FROM 2003.

**AAMIR DESIGN Ltd**  
 ARCHITECTURAL DESIGN SERVICES  
 P. O. BOX 277  
 PRESTON PR1 6GQ  
 01772-887400  
 aamirdesign@btconnect.com

REVISIONS  
 A3

JOB No. 1723  
 DRAWING No. 01

PROJECT Prop 2car garage / workshop & granny annexe. EXTG PLAN

CLIENT 'Dunscar' Woodgates Road, Blackburn, BB2 6PZ

SCALE 1:100

DESIGNED BY ISR  
 CHECKED BY  
 DATE DEC 17

