




ELEVATION TO BOUNDARY WITH BILLINGE CREST

OUTLINE OF HOUSE & ANNEXE INDICATED BY DASHED LINES

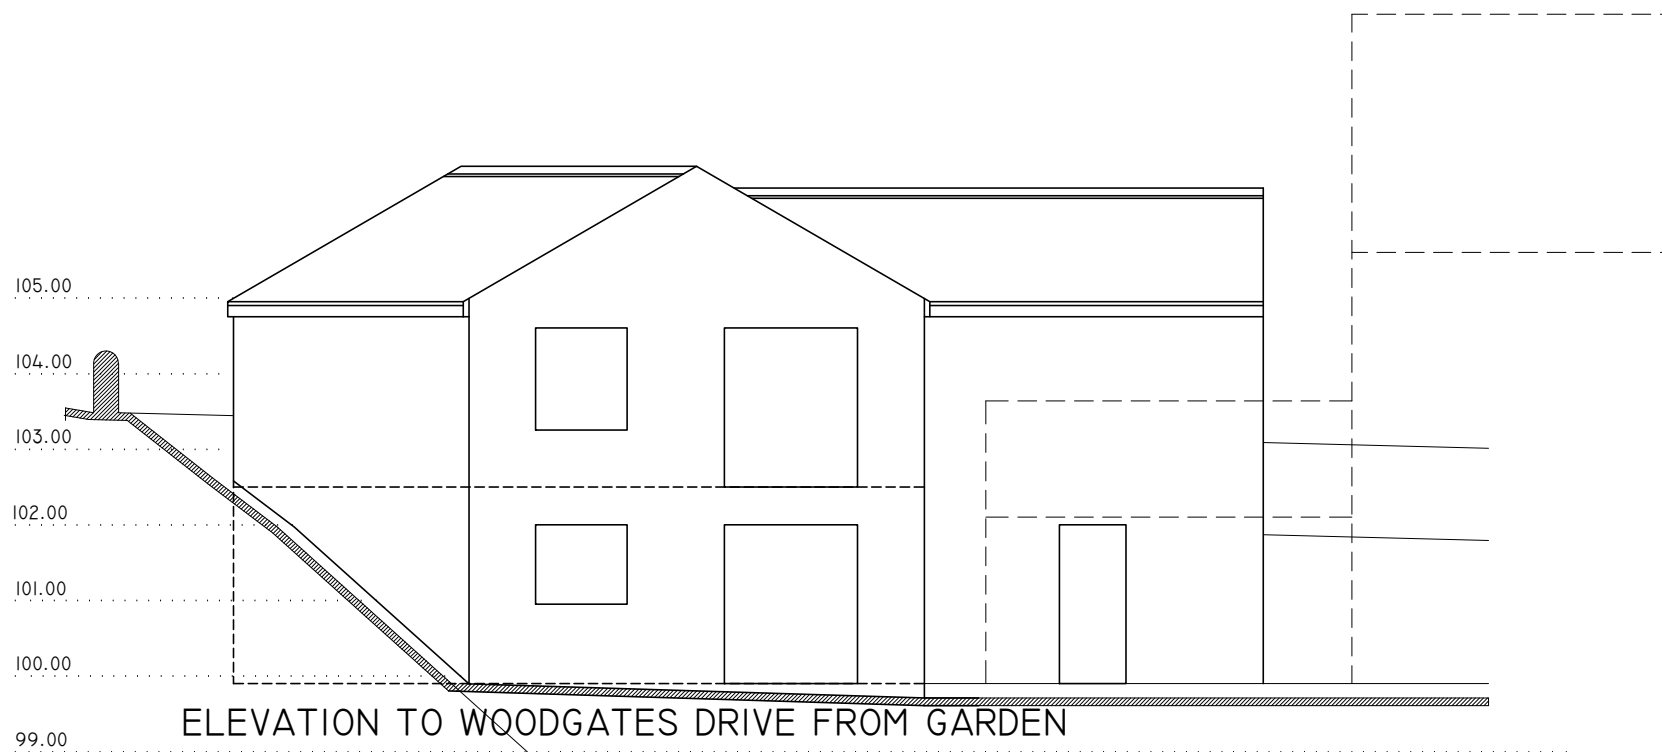

ELEVATION TO WOODGATES DRIVE FROM GARDEN

OUTLINE OF HOUSE & ANNEXE INDICATED BY DASHED LINES

GENERAL NOTES

COPYRIGHT RESERVED TO AAMIR DESIGN LIMITED.

Only figured dimensions to be worked from.

All dimensions in millimetres unless stated otherwise.

Contractors must check all dimensions on site before commencing work.

Discrepancies must be reported to AAMIR DESIGN Ltd before proceeding.

These plans and specifications are the property of AAMIR DESIGN Ltd and shall not be;

- (i) reprinted or reproduced, in whole or part,
 - (ii) nor shall any building or structure constructed in accordance with such plans and specifications,
 - (iii) or any modifications thereof,
- without the prior written consent of AAMIR DESIGN Ltd.

AAMIR DESIGN Ltd are not responsible for the supervision of the construction to which these drawings relate (except by prior written agreement) and therefore disclaim any responsibility to the Client or any third party claim or claims arising, whether wholly or in part as a result of,

- (i) alterations to, or faulty implementation of these drawings,
- (ii) bad workmanship,
- (iii) improper, inferior or inadequate use of materials.

MATERIALS

GARAGE
SLATE GREY RIDGE TILES WITH NATURAL SLATE TO ROOFS.

uPVC FASCIA AND BARGE BOARDS WITH EXTRUDED ALUMINIUM 'OGEE' PROFILE GUTTERS, CIRCULAR DOWNPIPES.

RED FACINGS WITH SOLDIER COURSE OVER OPENINGS.

INSULATED SECTIONAL GARAGE DOOR WITH GLAZED PANELS TO CLIENTS APPROVAL.

COMPOSITE GLAZED DOORS/ FRAMES WITH uPVC DOUBLE GLAZED WINDOW FRAMES.

AAMIR DESIGN Ltd
ARCHITECTURAL DESIGN SERVICES

Prop 2car garage / workshop & granny annexe.
PROP ELEVATIONS-01

P. O. BOX 277
PRESTON PR1 6GQ

01772-887400
aamirdesign@btconnect.com

REVISIONS A3

JOB No. 1723
DRAWING No. 05

CLIENT 'Dunscar' Woodgates Road,
Blackburn, BB2 6PZ

SCALE 1:100

DESIGNED BY ISR
CHECKED BY
DATE DEC 17

TITLE PROJECT CLIENT SCALE DRAWING BY DATE