

Current Signs -




Proposed Signs -



MAP


Signage Location Marked

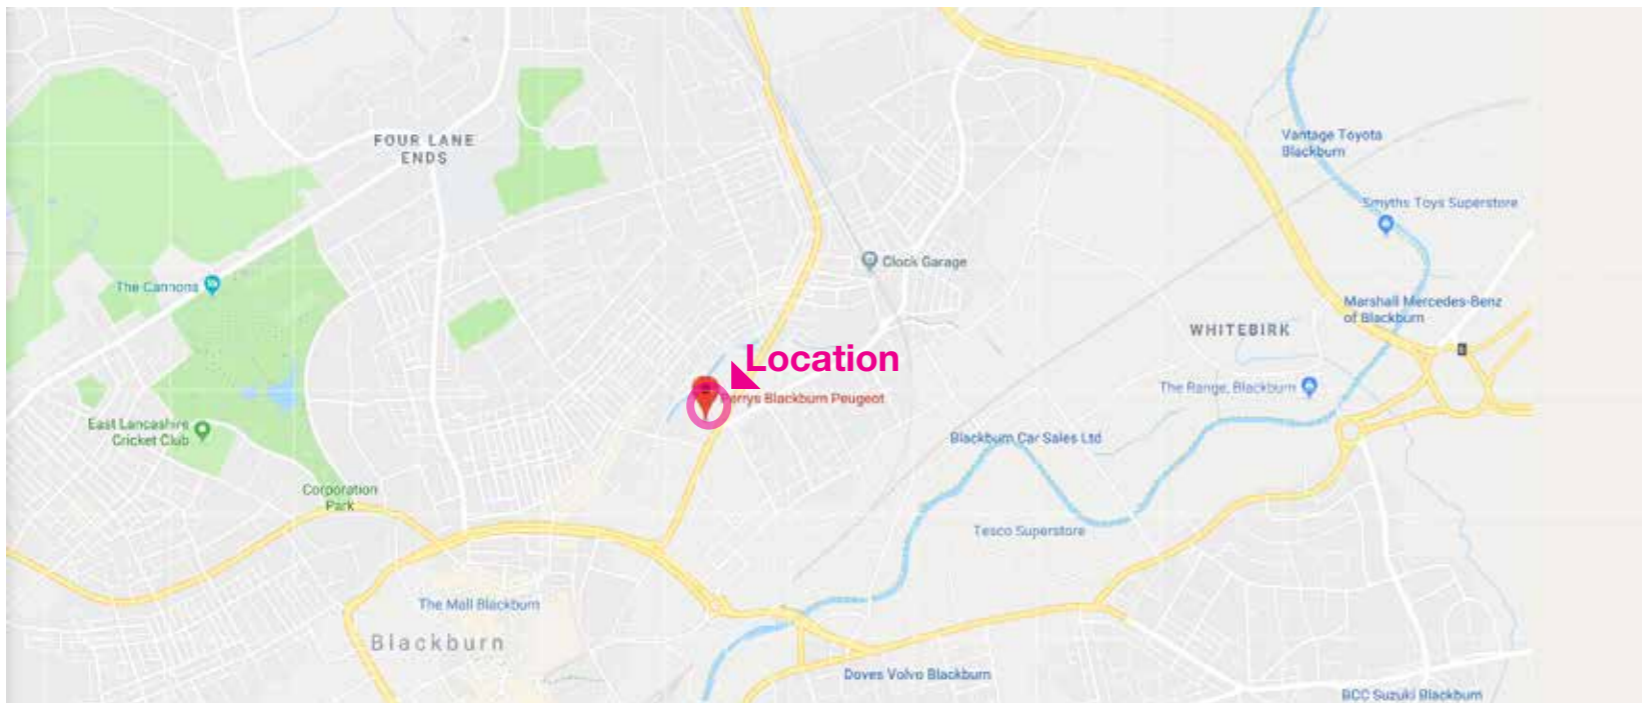

- / Dealer Name: Perrys
- / Location: New Toll Bar Garage, Whalley New Rd, Blackburn BB1 6JT
- / Facility Type: Multibrand Group Brand
- / Service Advisor Location: Common Reception
- / Active Reception Location: Common Reception

| | | | | | | | |
|--|--|--|--|-----------------------------------|---|--|-----------------------------|
| | Futurama Signs Ltd. Olympia House Metro Park 45 Lockwood Court Leeds LS11 5TY | Mike Moore M:07736 884 585 D:0113 2705595 Tony Taylor M:07968 179 820 D:0113 2813863 www.futurama.ltd.uk | Site Address: New Toll Bar Garage, Whalley New Rd, Blackburn BB1 6JT | Revision Rev A Rev-B | Date 19/02/2018 09/03/2018 | Notes 6M Pylon Sign added. Added OS Map | Drawn By LN LN |
| | | | | | | | |


OS MAP
Signage Location Marked

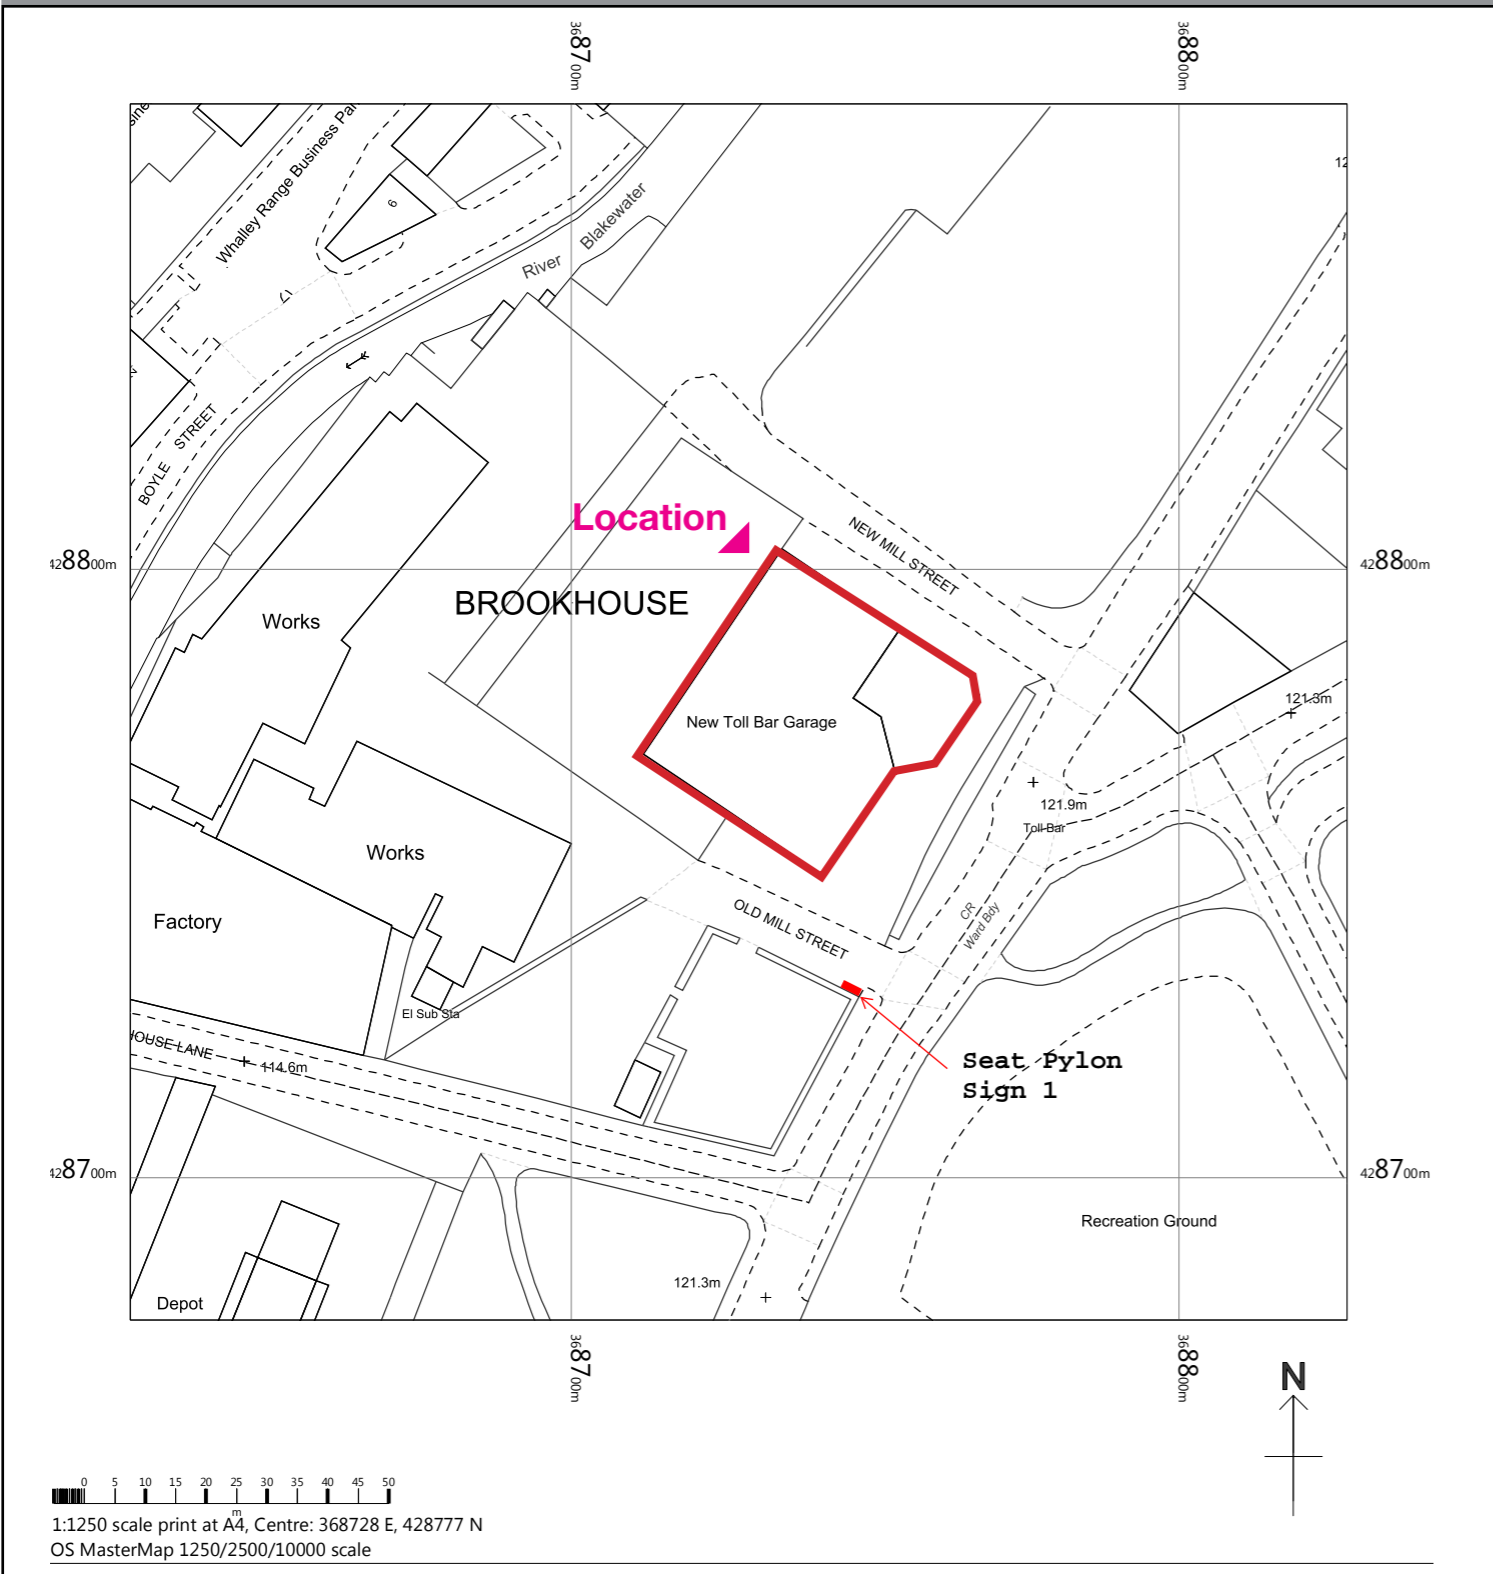


Site Address: New Toll Bar Garage,
Whalley New Rd,
Blackburn
BB1 6JT

| Revision | Date | Notes | Drawn By |
|----------|------------|----------------------|----------|
| Rev A | 19/02/2018 | 6M Pylon Sign added. | LN |
| Rev B | 09/03/2018 | Added OS Map | LN |



Signage Specifications - Sign 1 - Proposed Sign

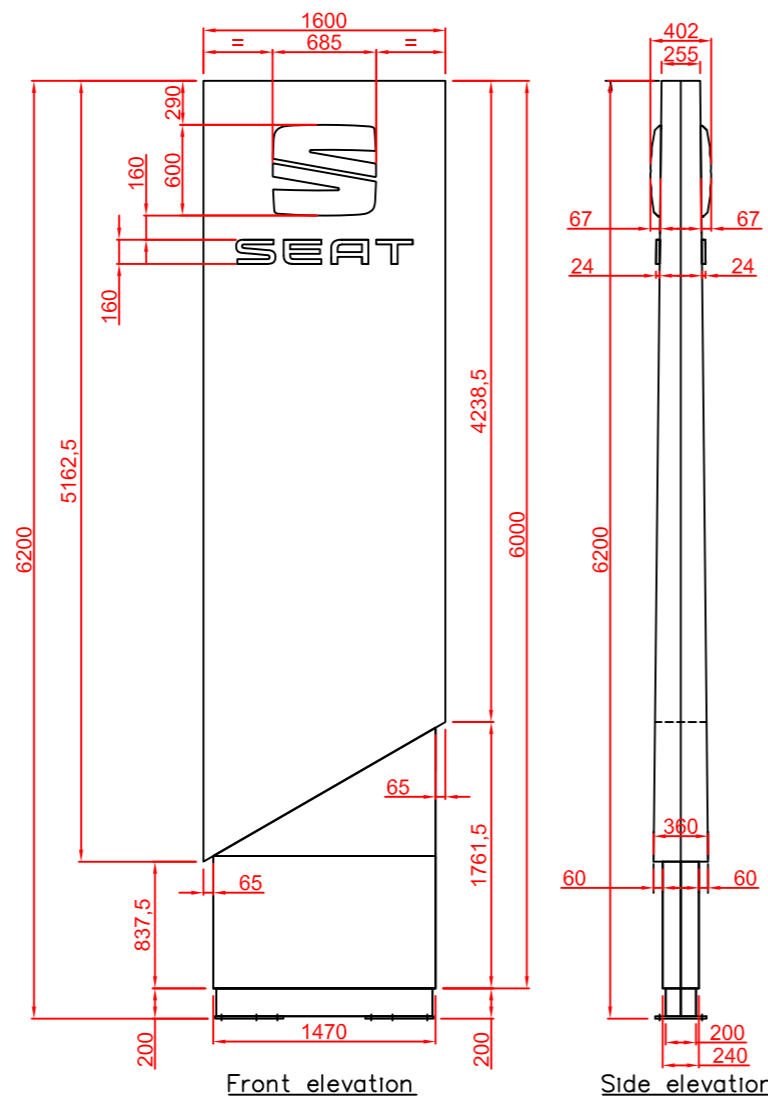

Scale 1:50 @ A3

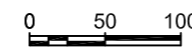

SEAT Pylon (6000mm), steel frame with folded aluminium panels, acrylic text & logo internally illuminated with LEDs.

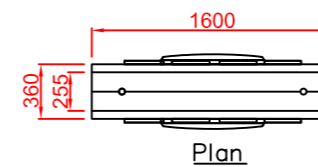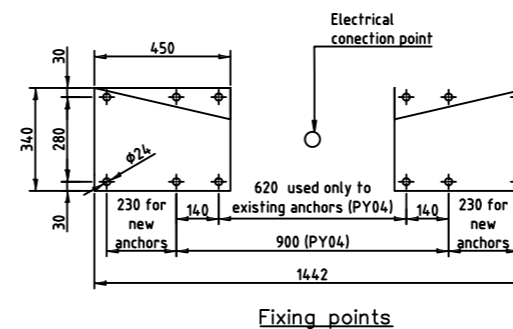

| | | | | | | | |
|--|--|--|--|-----------------------------------|---|--|-----------------------------|
| | Futurama Signs Ltd. Olympia House Metro Park 45 Lockwood Court Leeds LS11 5TY | Mike Moore M:07736 884 585 D:0113 2705595 Tony Taylor M:07968 179 820 D:0113 2813863 www.futurama.ltd.uk | Site Address: New Toll Bar Garage, Whalley New Rd, Blackburn BB1 6JT | Revision Rev A Rev B | Date 19/02/2018 09/03/2018 | Notes 6M Pylon Sign added. Added OS Map | Drawn By LN LN |
| | | | | | | | |

Elevation North East - Existing and Proposed



OS MAP
Elevation Marked



| | | | | | | |
|--|--|--|-----------------|--------------------------|--------------------------------------|-----------------|
| Futura Signs Ltd. Olympia House Metro Park 45 Lockwood Court Leeds LS11 5TY | Mike Moore M:07736 884 585 D:0113 2705595 Tony Taylor M:07968 179 820 D:0113 2813863 www.futura.ltd.uk | Site Address: New Toll Bar Garage, Whalley New Rd, Blackburn BB1 6JT | Revision | Date | Notes | Drawn By |
| | | | Rev A Rev B | 19/02/2018 09/03/2018 | 6M Pylon Sign added. Added OS Map | LN LN |