



NOTE: THESE DRAWINGS ARE FOR PPLANNING APPROVAL PURPOSES ONLY.

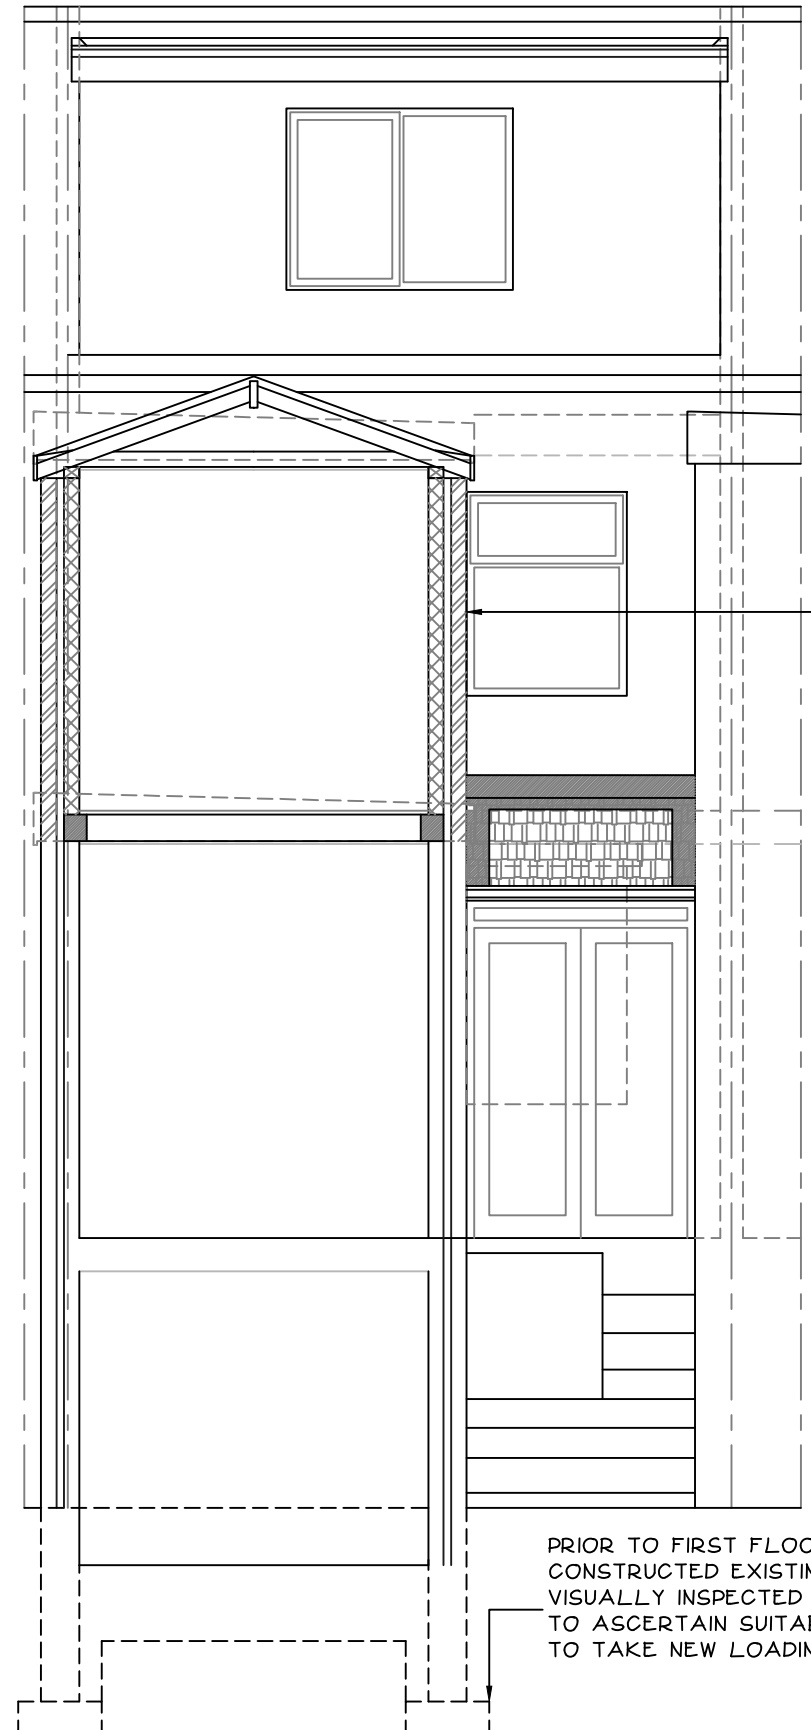


PROPOSED CROSS SECTION A-A.
SCALE 1:50

NOTE;- CAVITY WALLS TO NEW EXTENSION TO BE BUILT OFF EXISTING GROUND FLOOR EXTENSION WALLS.

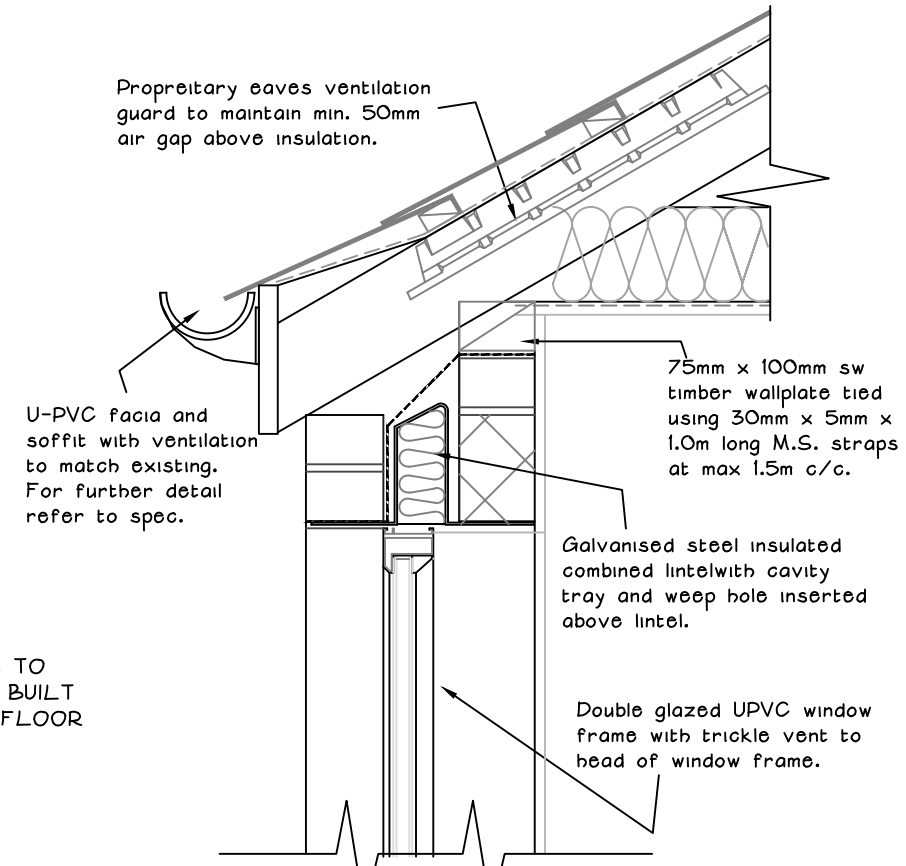

TYPICAL WINDOW HEAD
DETAIL. SCALE 1:10

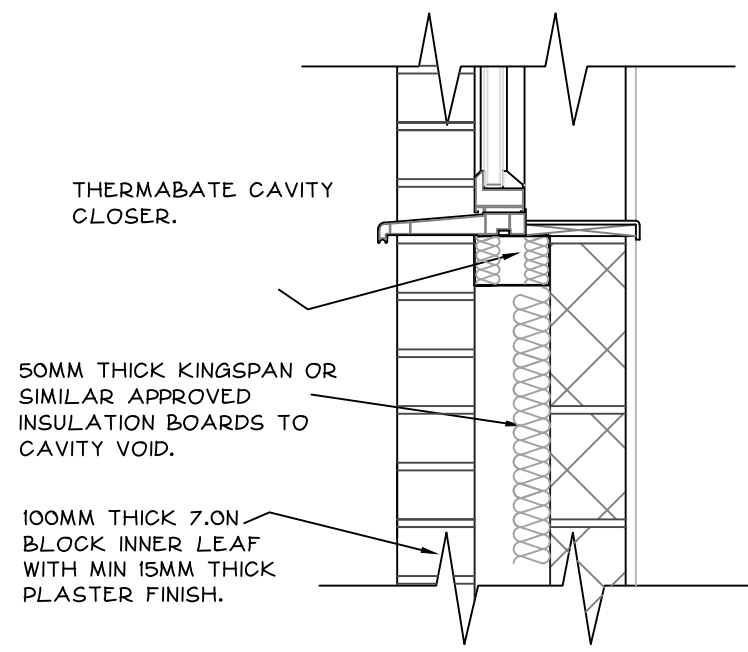

TYPICAL WINDOW CILL
DETAIL. SCALE 1:10

No reliance should be placed upon dimensions which are scaled off this drawing : please see annotation.

Revision																					
Issued		15.01.18	23.03.18																		
PLANNING DEPT		1	1																		
CLIENT		1																			
BUILDING REGS																					

title
 PROPOSED ENLARGEMENT OF
 EXISTING 1ST FLOOR BEDROOM
 EXTENSION, NEW SINGLE STOREY
 EXTENSION AT GRD FL. LEVEL
 WITH NEW DUO PITCH ROOF ABOVE
 EXTENSION AT:-
 32 CARR ST, BLACKBURN BB1 7NE.

 PROPOSED CROSS SECTION
 DETAILS.

YOUNUS KHAN
ARCHITECTURAL CONSULTANT

YOUNUS KHAN B.A (HONS) ARCH. DIP. ARCH.
 TEL + FAX BLACKBURN 01254 691988. MOBILE 07930 344601

date	drawn	checked	rev.
JAN 2018			
scale	project no.	drawing no.	
1:10, 1:50	3197	03	