




Existing Plan

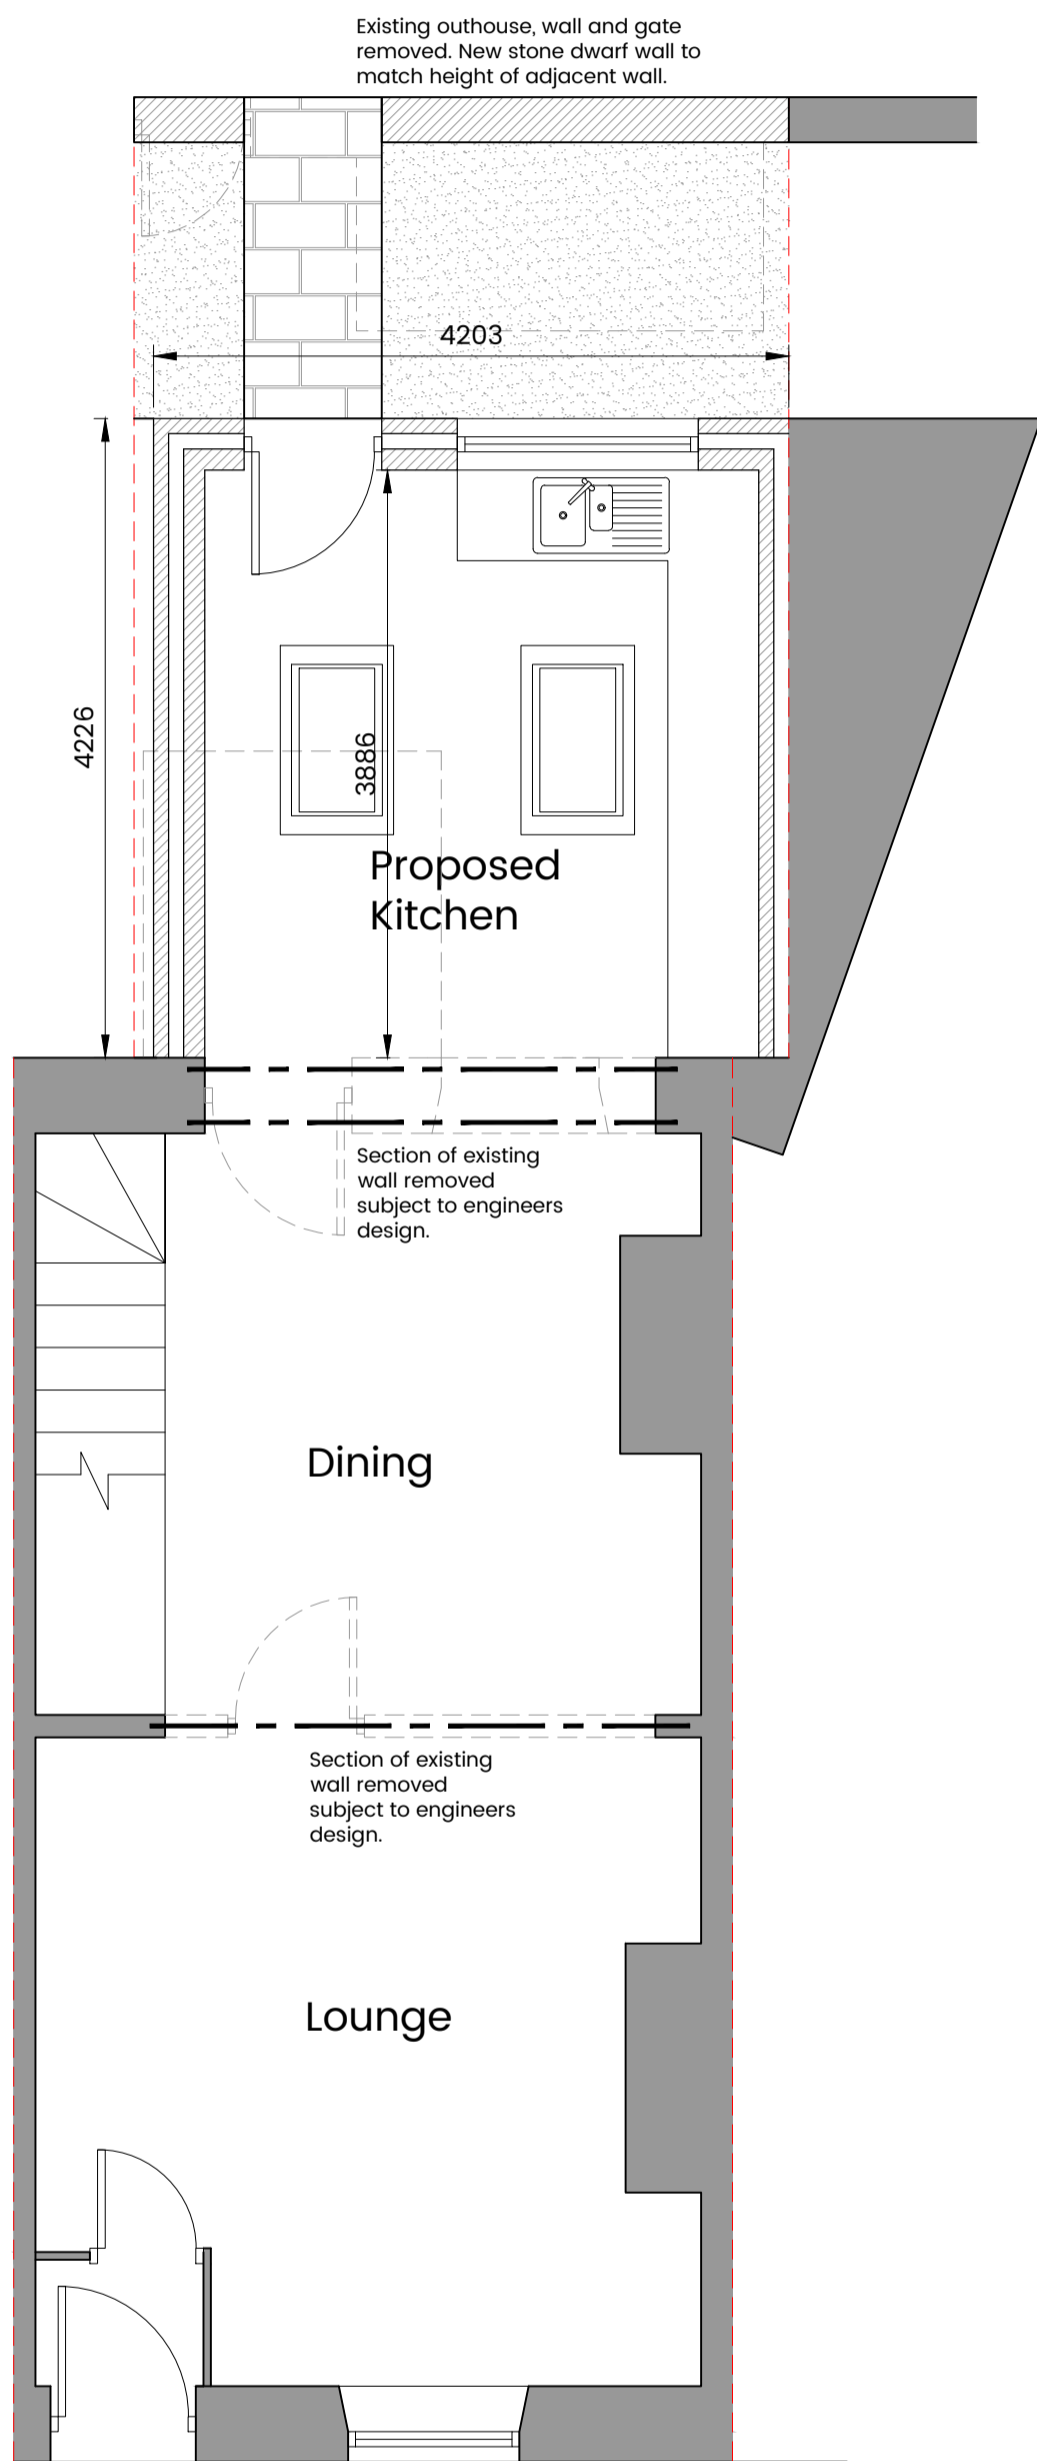


Proposed Plan

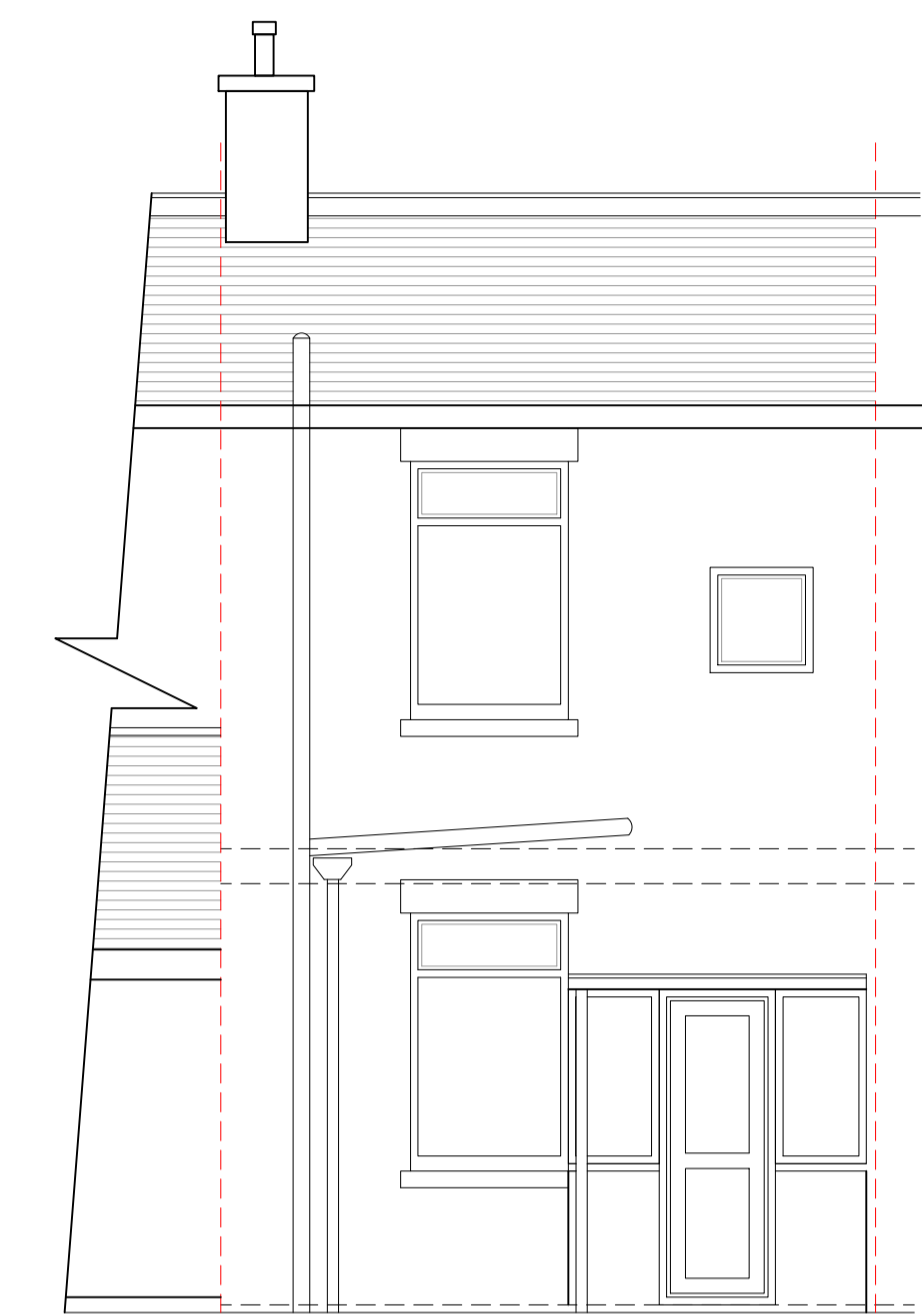


Existing Rear Elevation

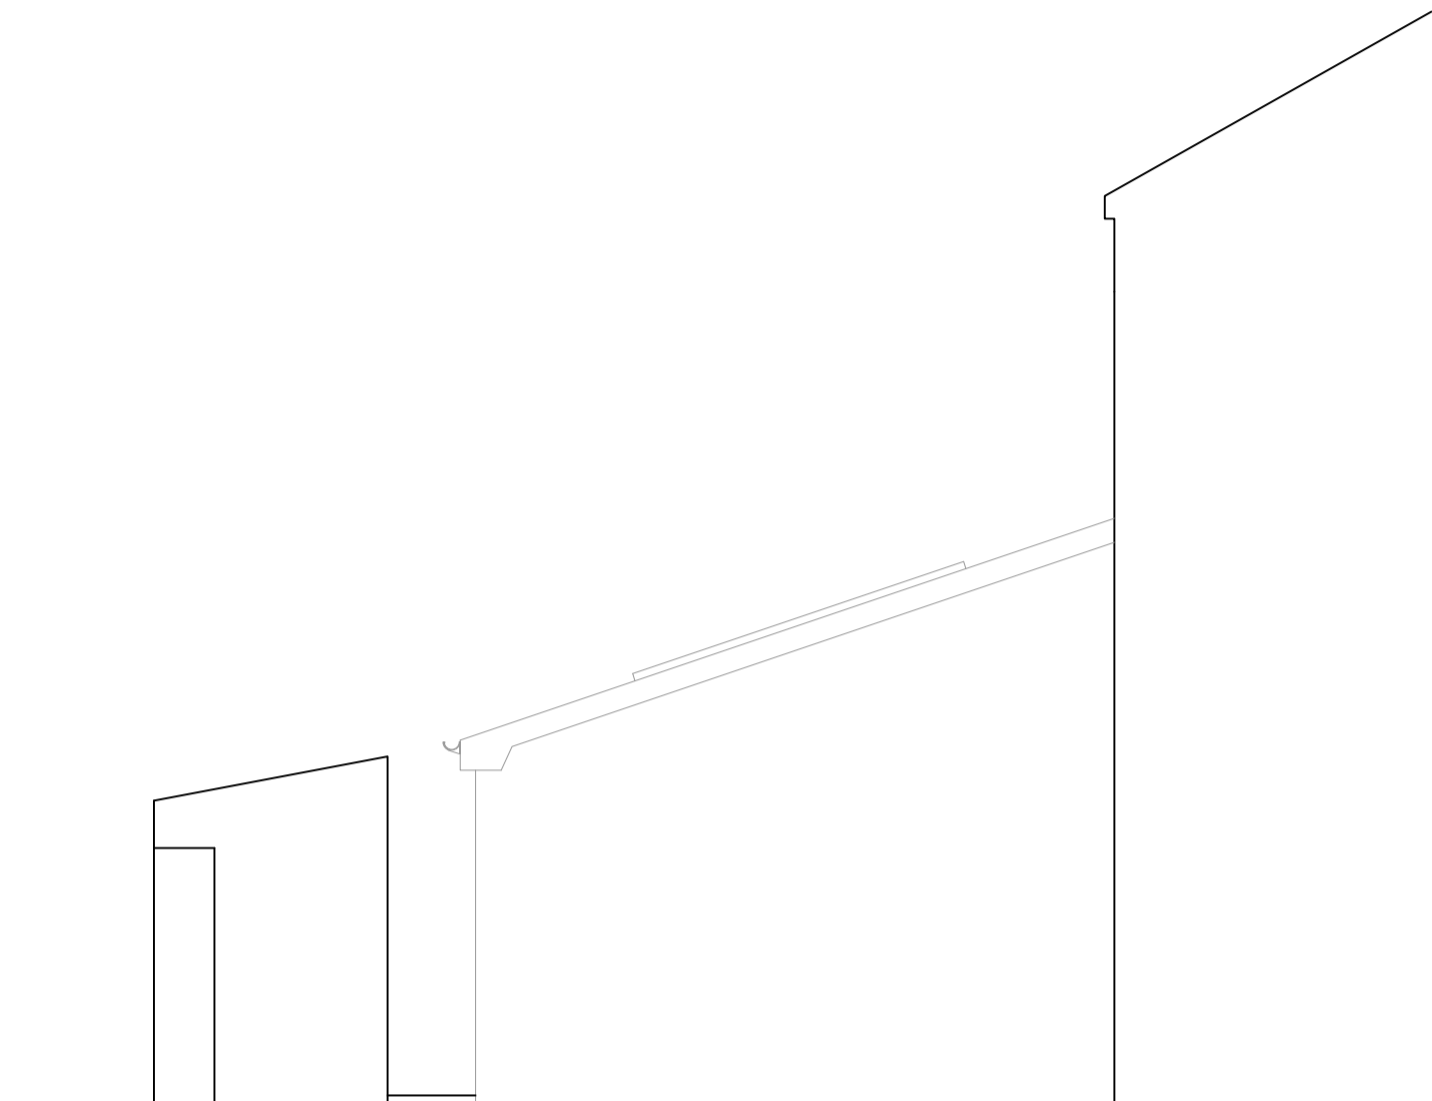

Existing Side Elevation

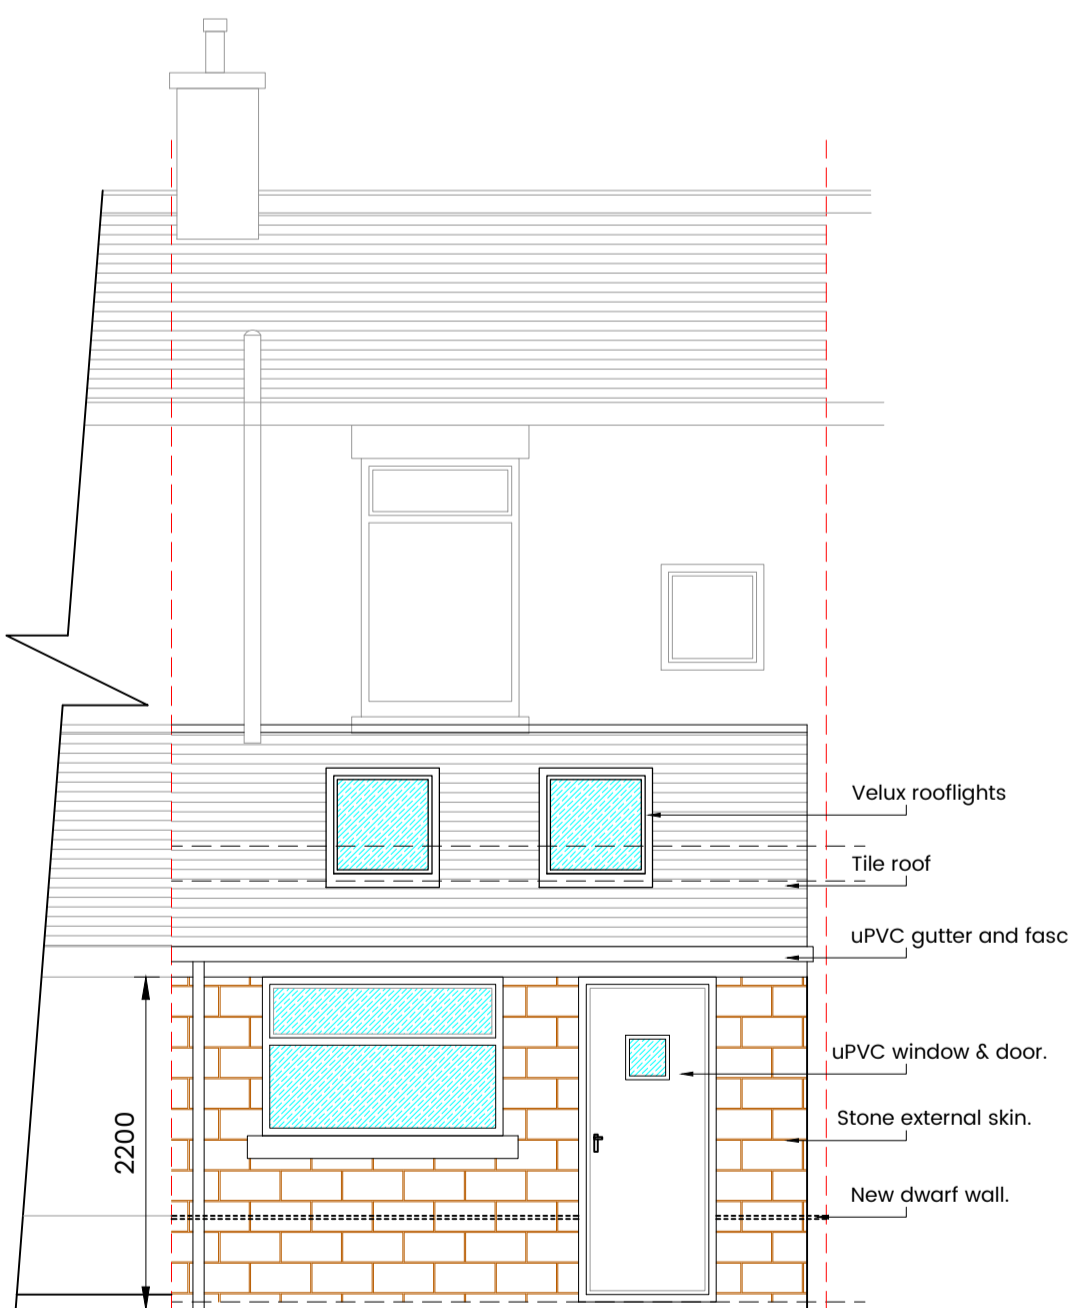

Proposed Rear Elevation

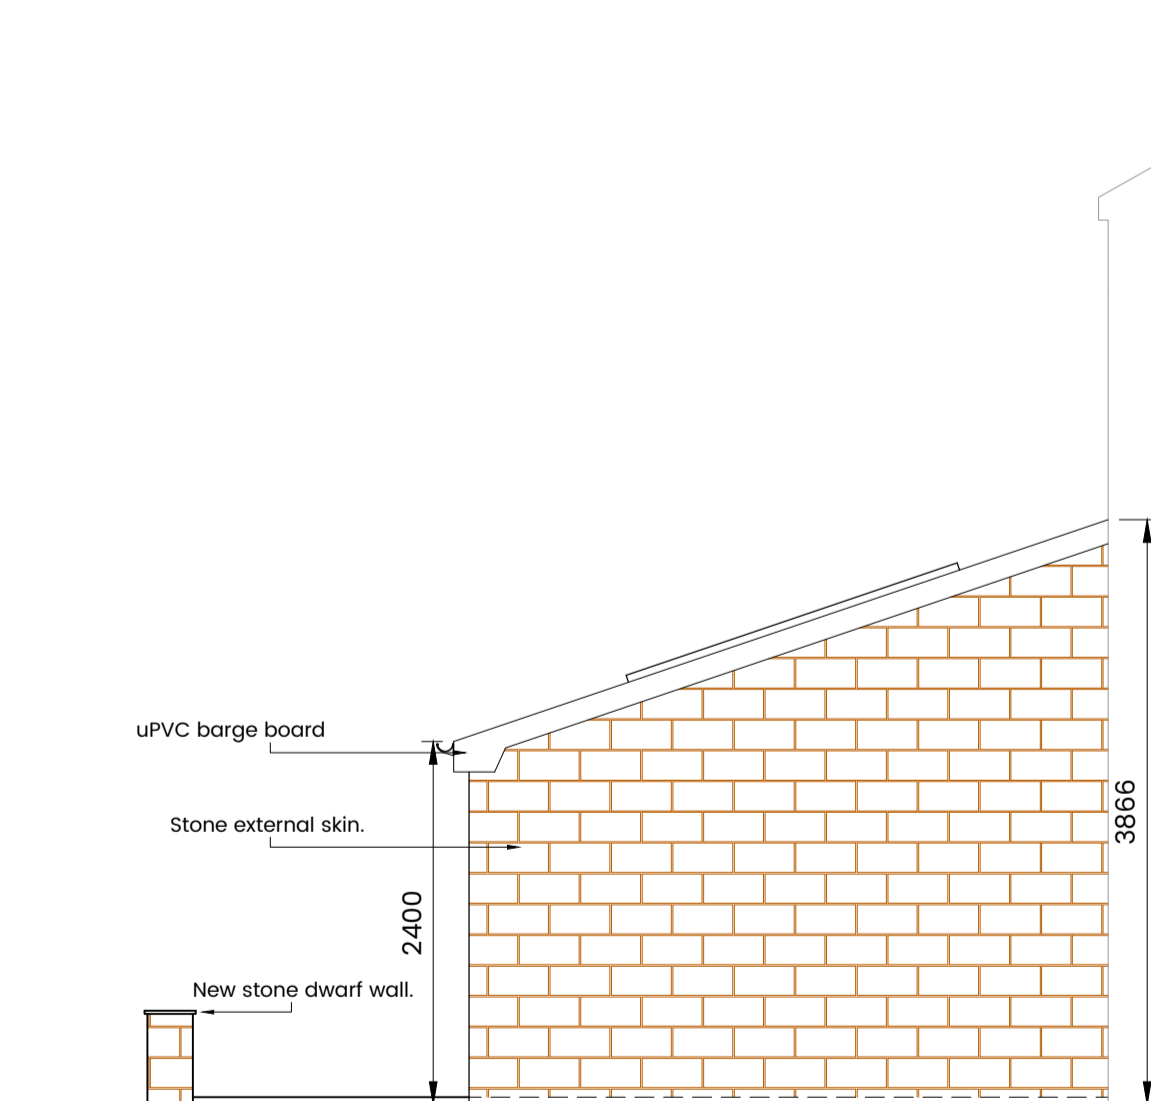

Proposed Side Elevation

PLANNING			
Mr M Bell			
19 Charlotte Street, Chapeltown			
01 – Existing/Proposed Plans & Elevations			
1:50	AI	03/18	REV A