


ALL DIMENSIONS ARE IN mm UNLESS OTHERWISE STATED

NOTES:

1. THIS DRAWING IS FOR THE PURPOSE IDENTIFIED BELOW ONLY
2. ALL WORKS TO BE CARRIED OUT TO CURRENT BRITISH STANDARDS AND/OR EUROCODE AS REQUIRED
3. ALL MATERIALS INSTALLED AS PER CLIENTS APPROVED SPECIFICATION AND COMPLY WITH CURRENT BRITISH STANDARDS AND/OR EUROCODE

ELECTRICAL NOTE:

PROPOSED EQUIPMENT AND STEELWORK TO BE INSTALLED WITH LIGHTNING PROTECTION REQUIREMENTS

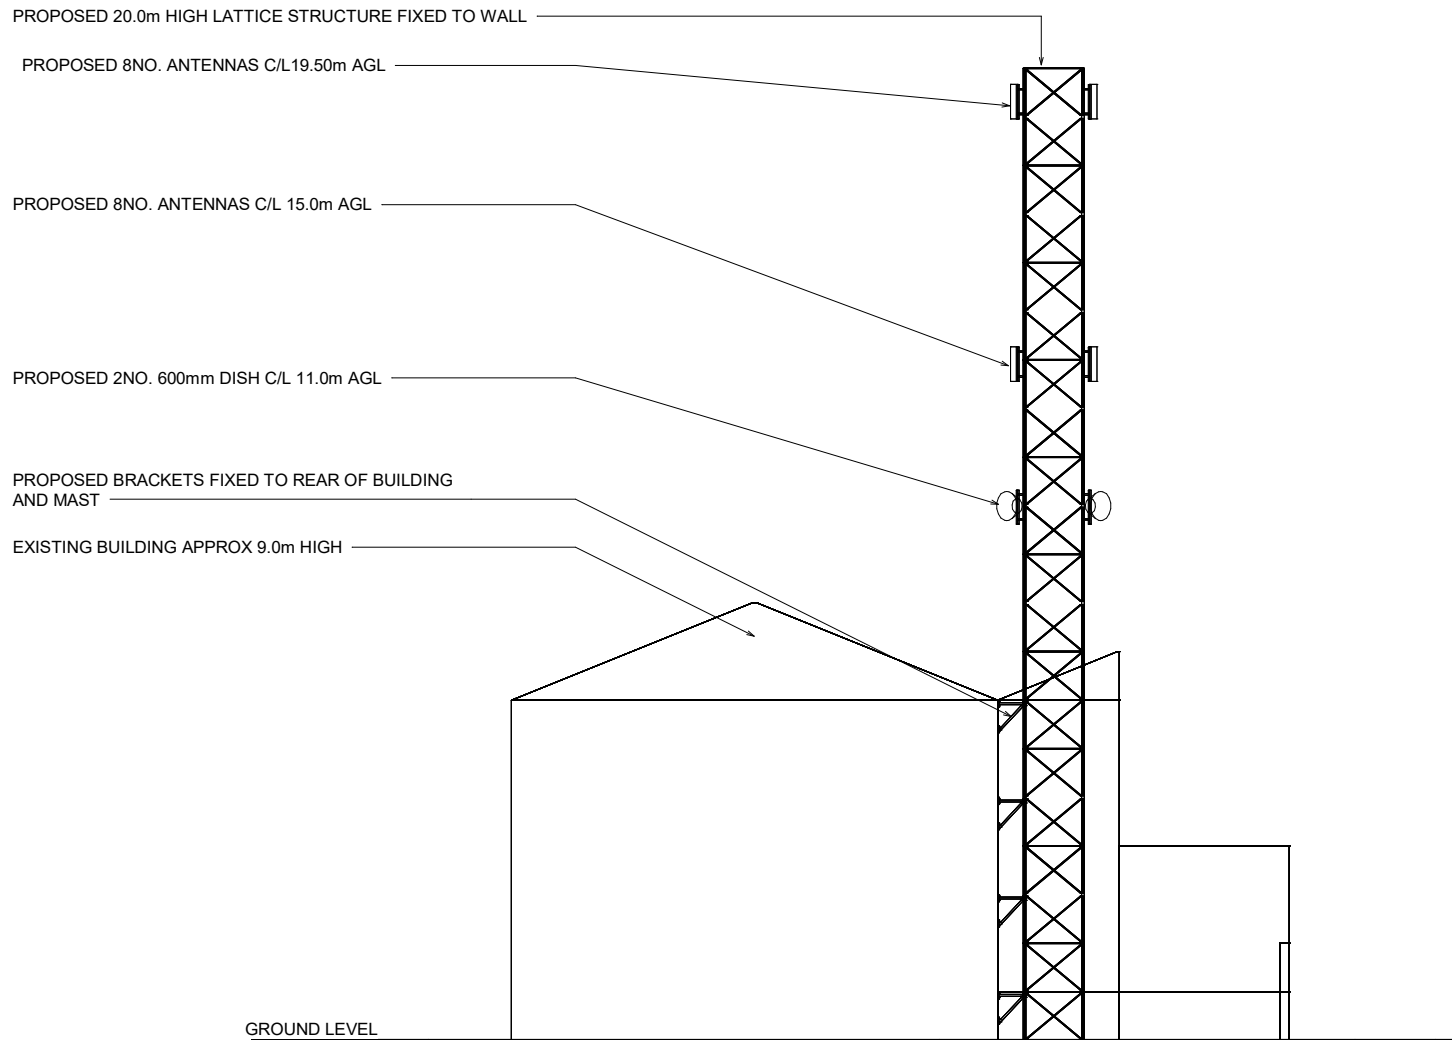

SIDE ELEVATION

STATUS	PURPOSE OF ISSUE	
	PLANNING	

No.	Description	Date



PROJECT
20m FIXED TO WALL

SHEET
SITE ELEVATION

CLIENT
INTERNEXUS

Drawn by BU	Checked by Checker	Date 05/03/18
Scale (@ A3) 1 : 100	DRAWING NUMBER IX-M-20-PP-001	
REV		