


Proposed Residents Parking

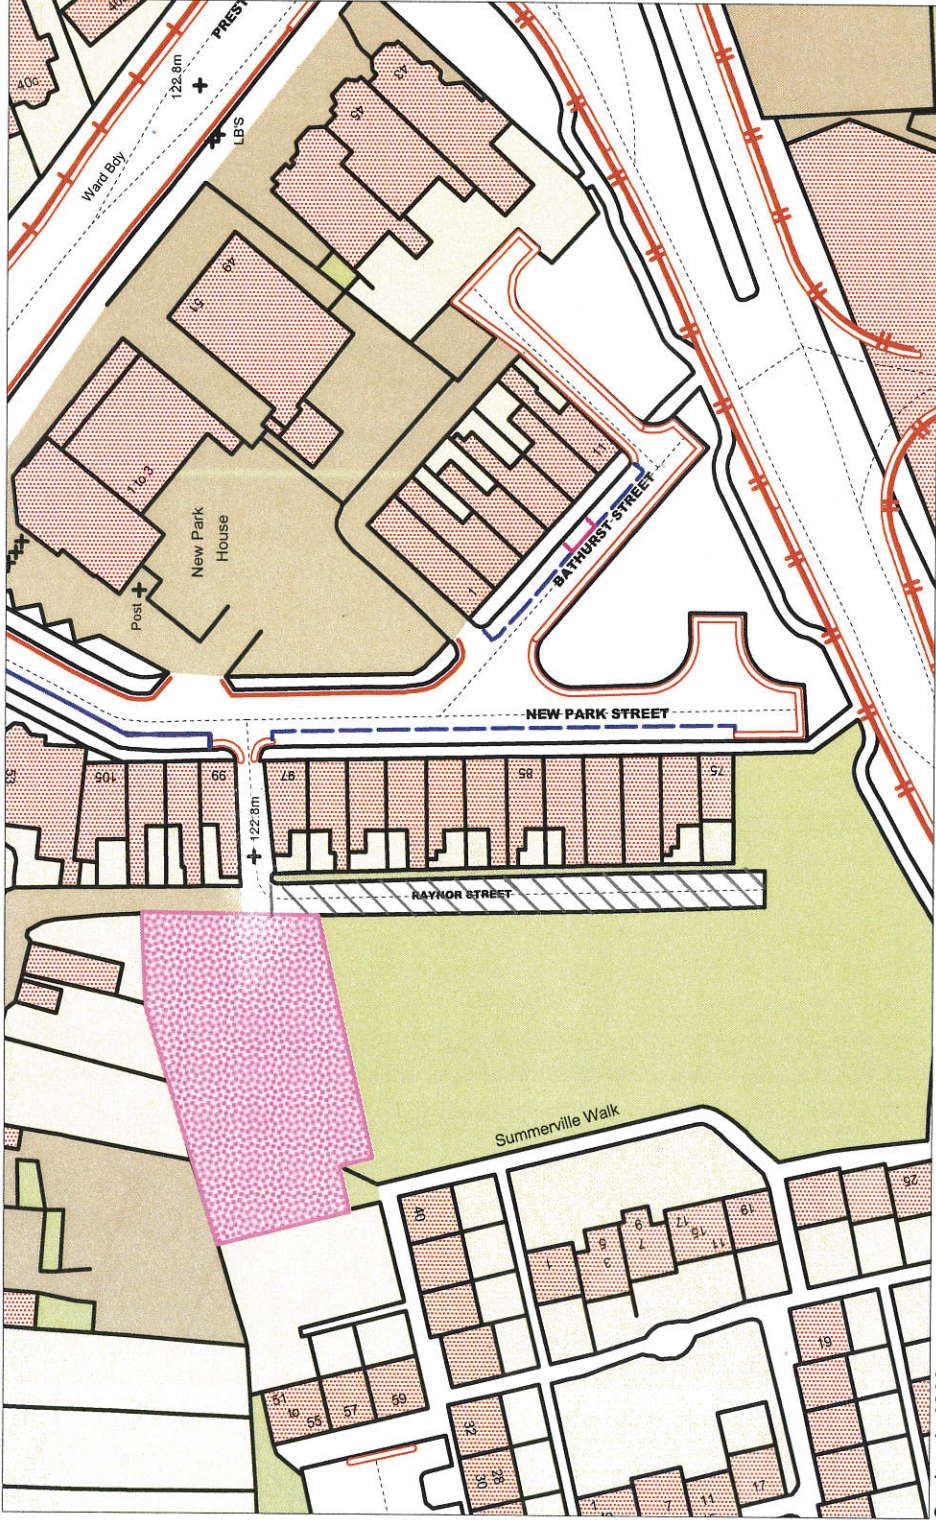

Scale: 1: 1000