
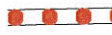


**KEY**

 Proposed revocation of disabled bay

SCALE	1 : 740
DATE	24/02/2016
DRAWING No.	
DRAWN BY	

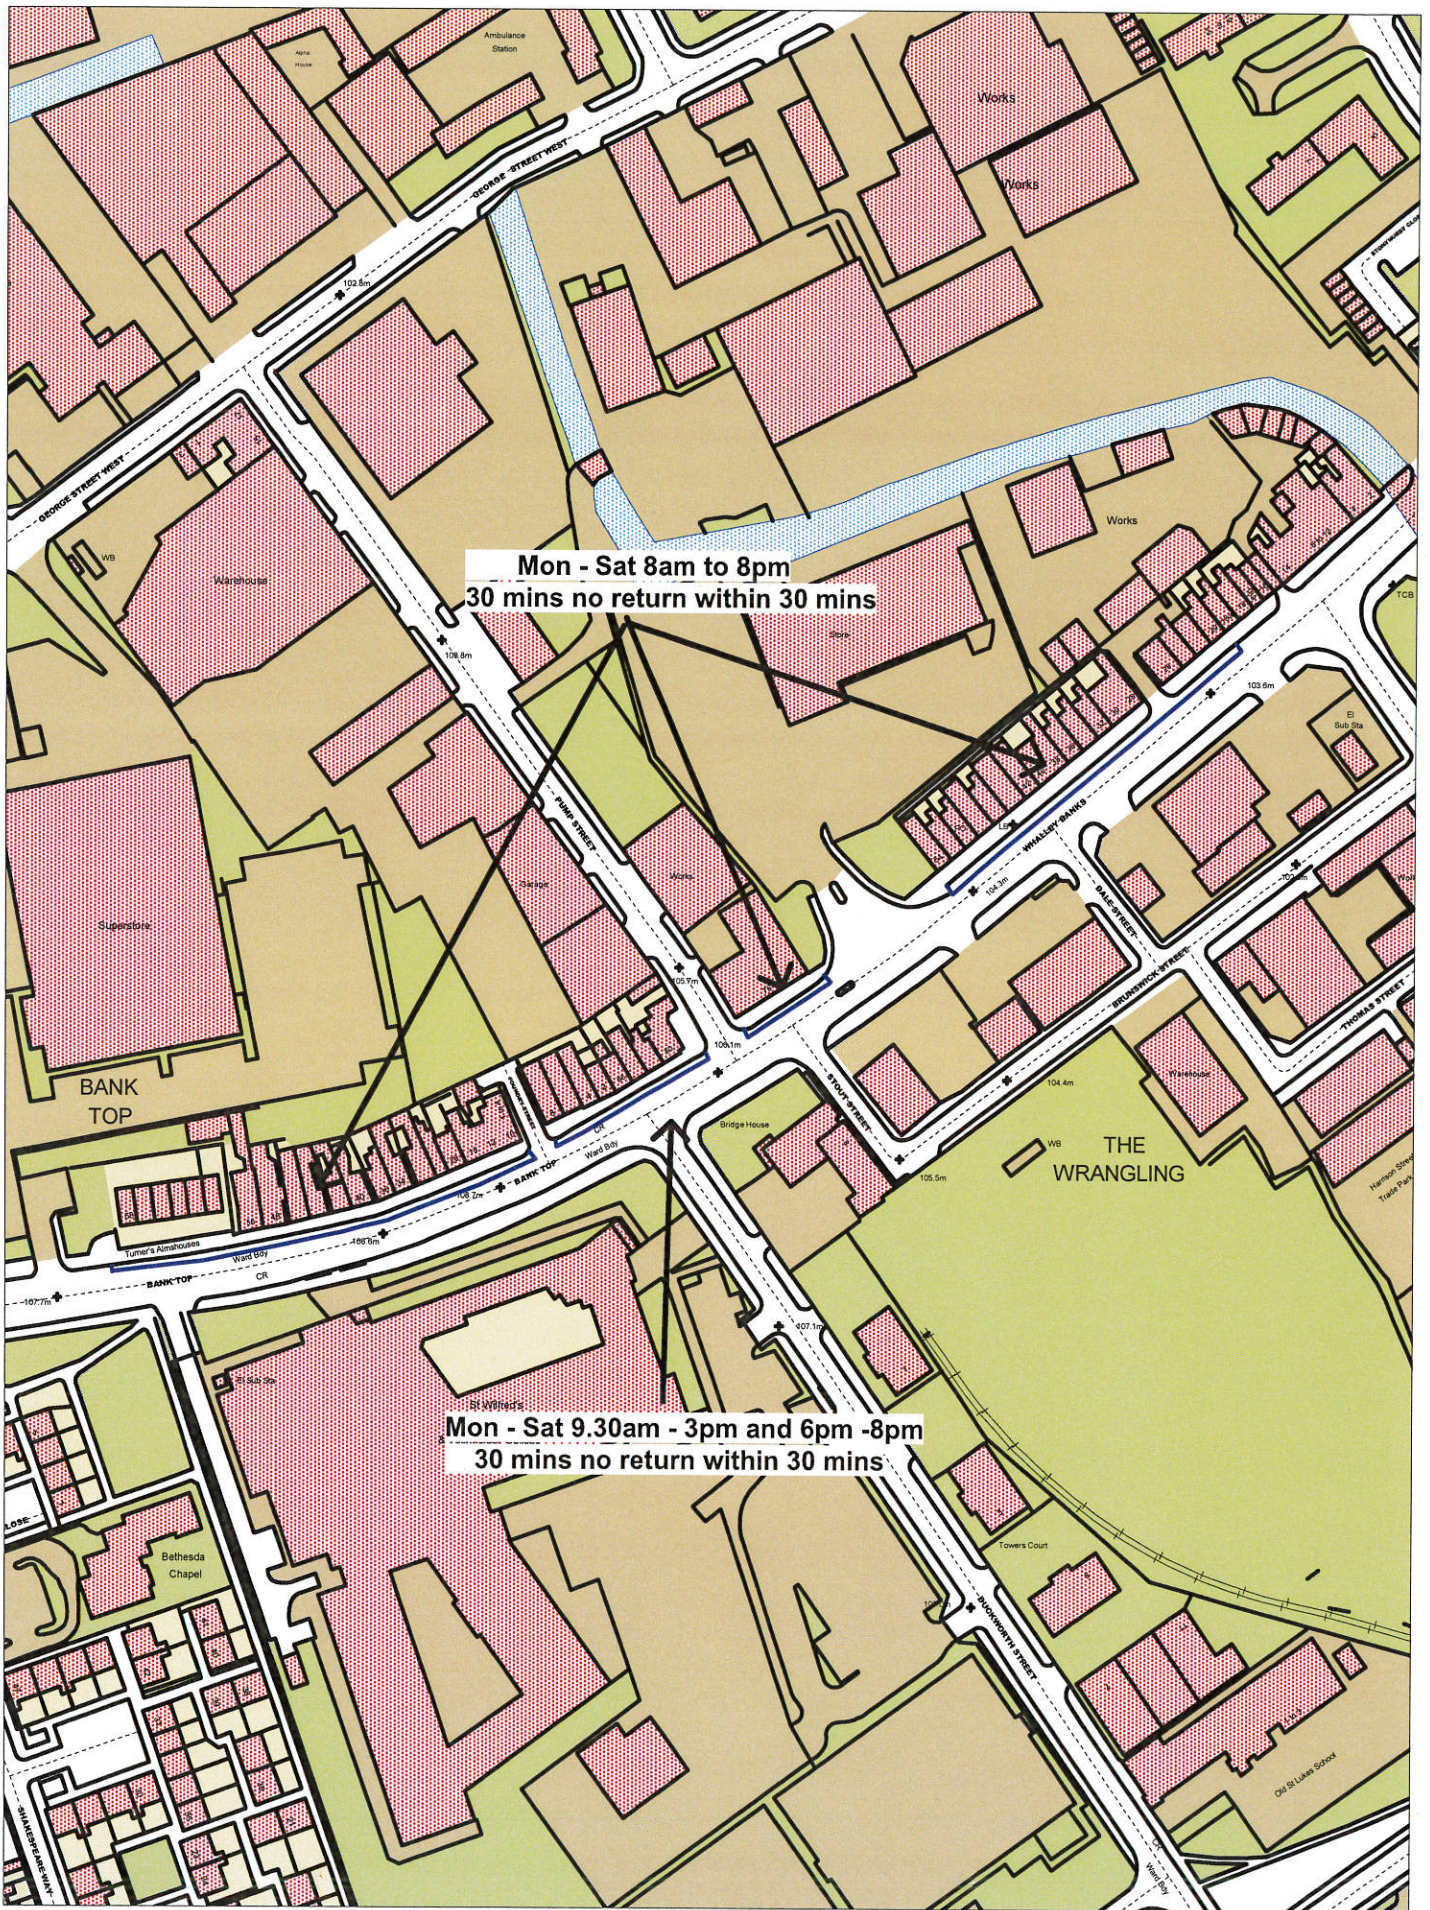

**Mon - Sat 8am to 8pm**  
**30 mins no return within 30 mins**

**Mon - Sat 9.30am - 3pm and 6pm - 8pm**  
**30 mins no return within 30 mins**

+ Crown copyright. All rights reserved  
 Licence No. 2003

SCALE	1 : 1600
DATE	24/03/2016
DRAWING No.	
DRAWN BY	



**Bank Top/Whalley Banks Blackburn  
 Proposed changes to Limited Waiting**



**Key to Restriction Types Displayed**


- No waiting at any time
- Limited Waiting Mon-Sat 8am-6pm Limited Waiting 2 hours, No return within 3 hours

+ Crown copyright. All rights reserved  
Licence No. 2003

SCALE	1 : 1430
DATE	29/02/2016
DRAWING No.	
DRAWN BY	




**Proposed extension of No Waiting At Any Time  
East park Road Blackburn**

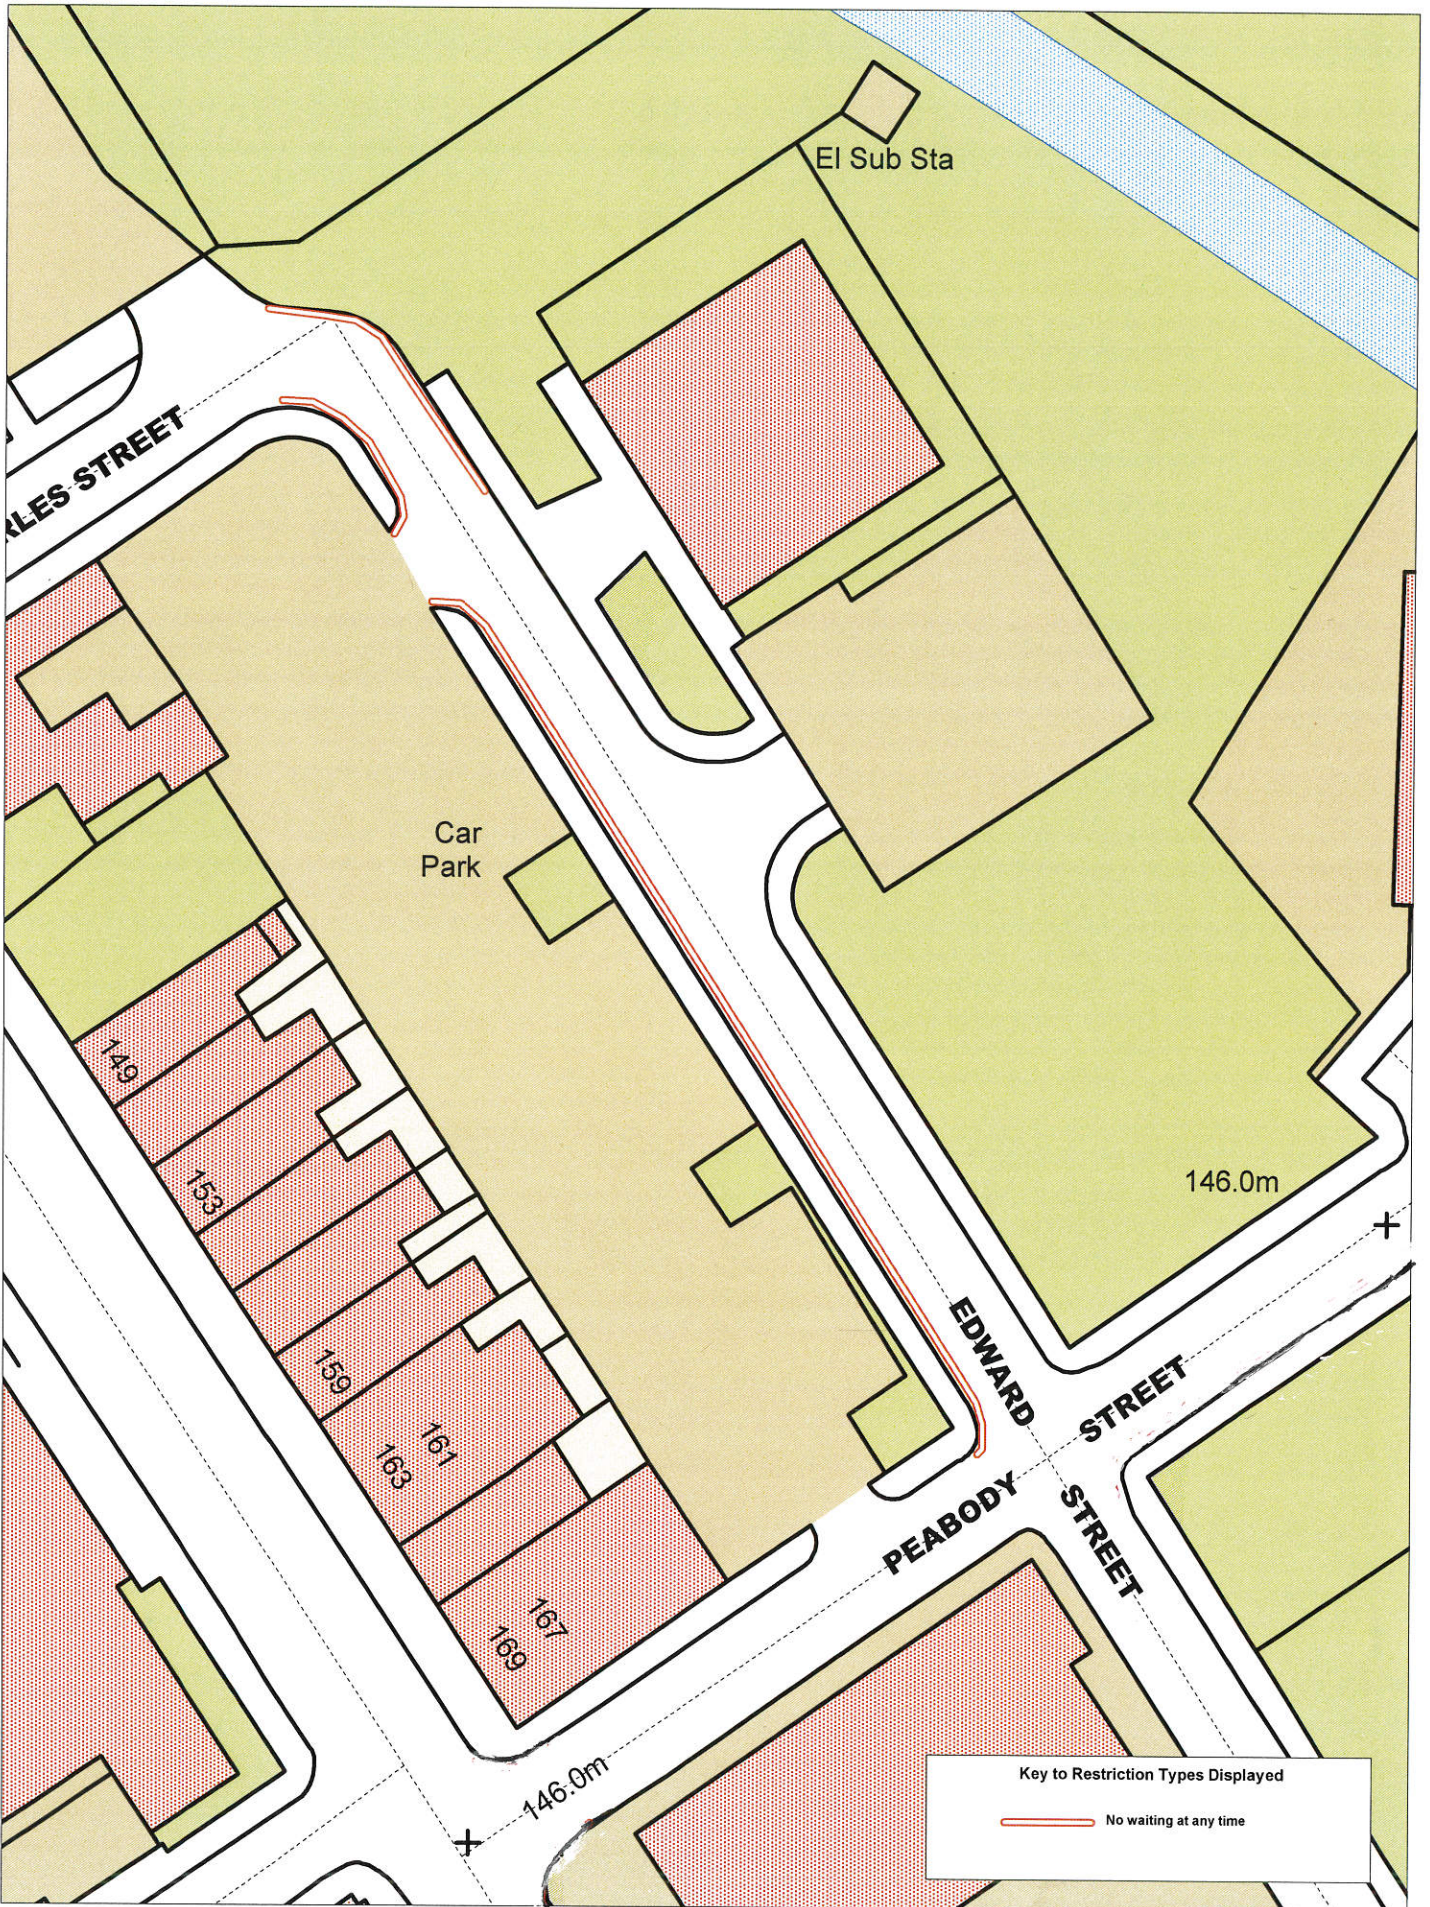

**Key to Restriction Types Displayed**

— No waiting at any time

SCALE	1 : 500
DATE	24/02/2016
DRAWING No.	
DRAWN BY	

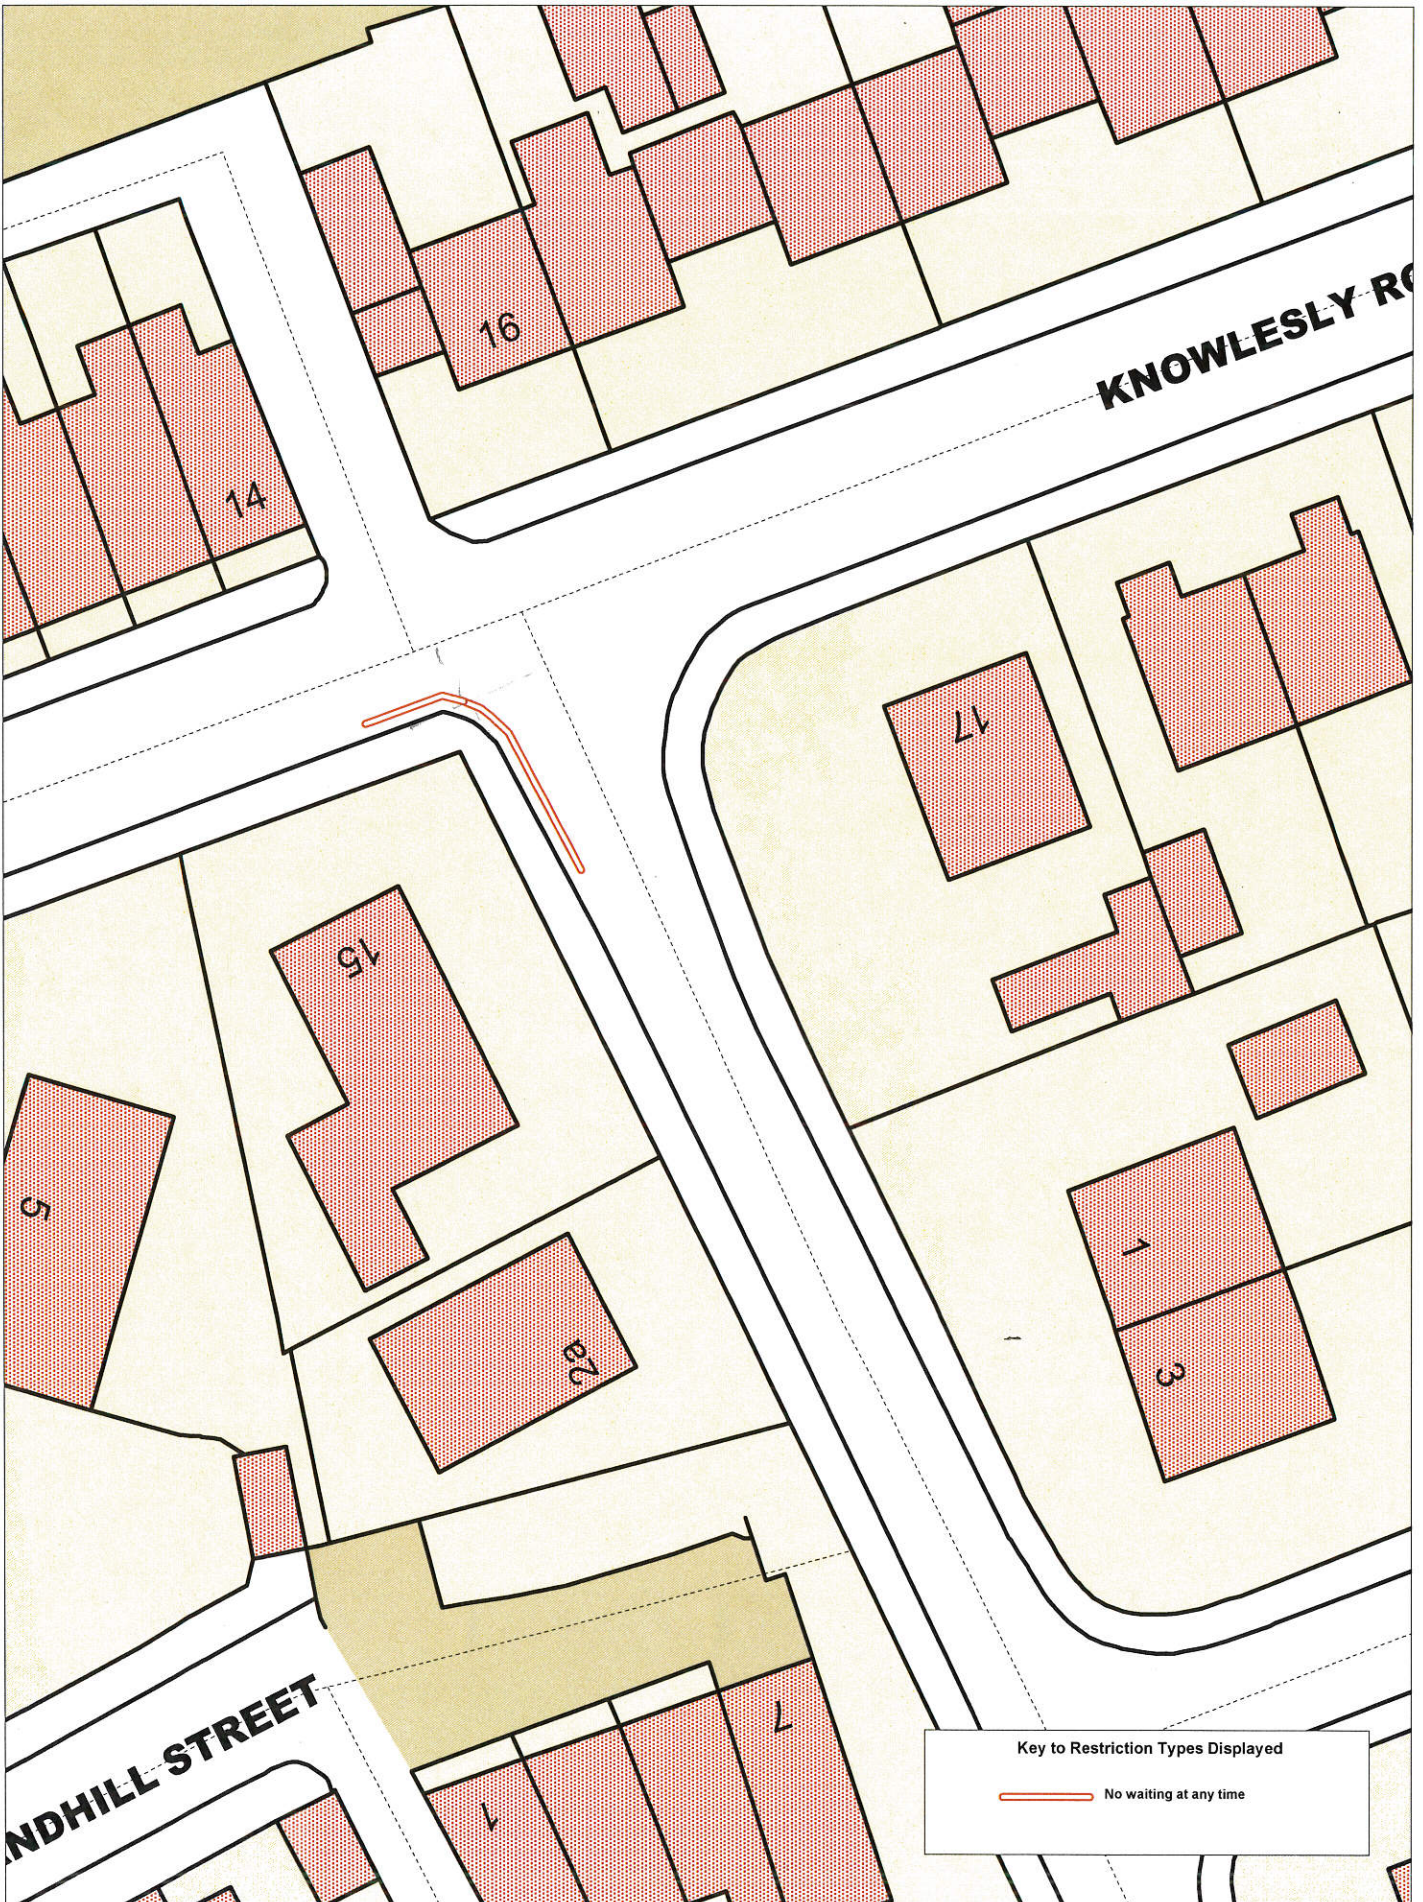

**Key to Restriction Types Displayed**


 No waiting at any time



+ Crown copyright. All rights reserved  
Licence No. 2003

**Proposed No Waiting At Any Time  
Knowlesly Road/Stanley Drive Darwen**

SCALE	1 : 370
DATE	29/02/2016
DRAWING No.	
DRAWN BY	

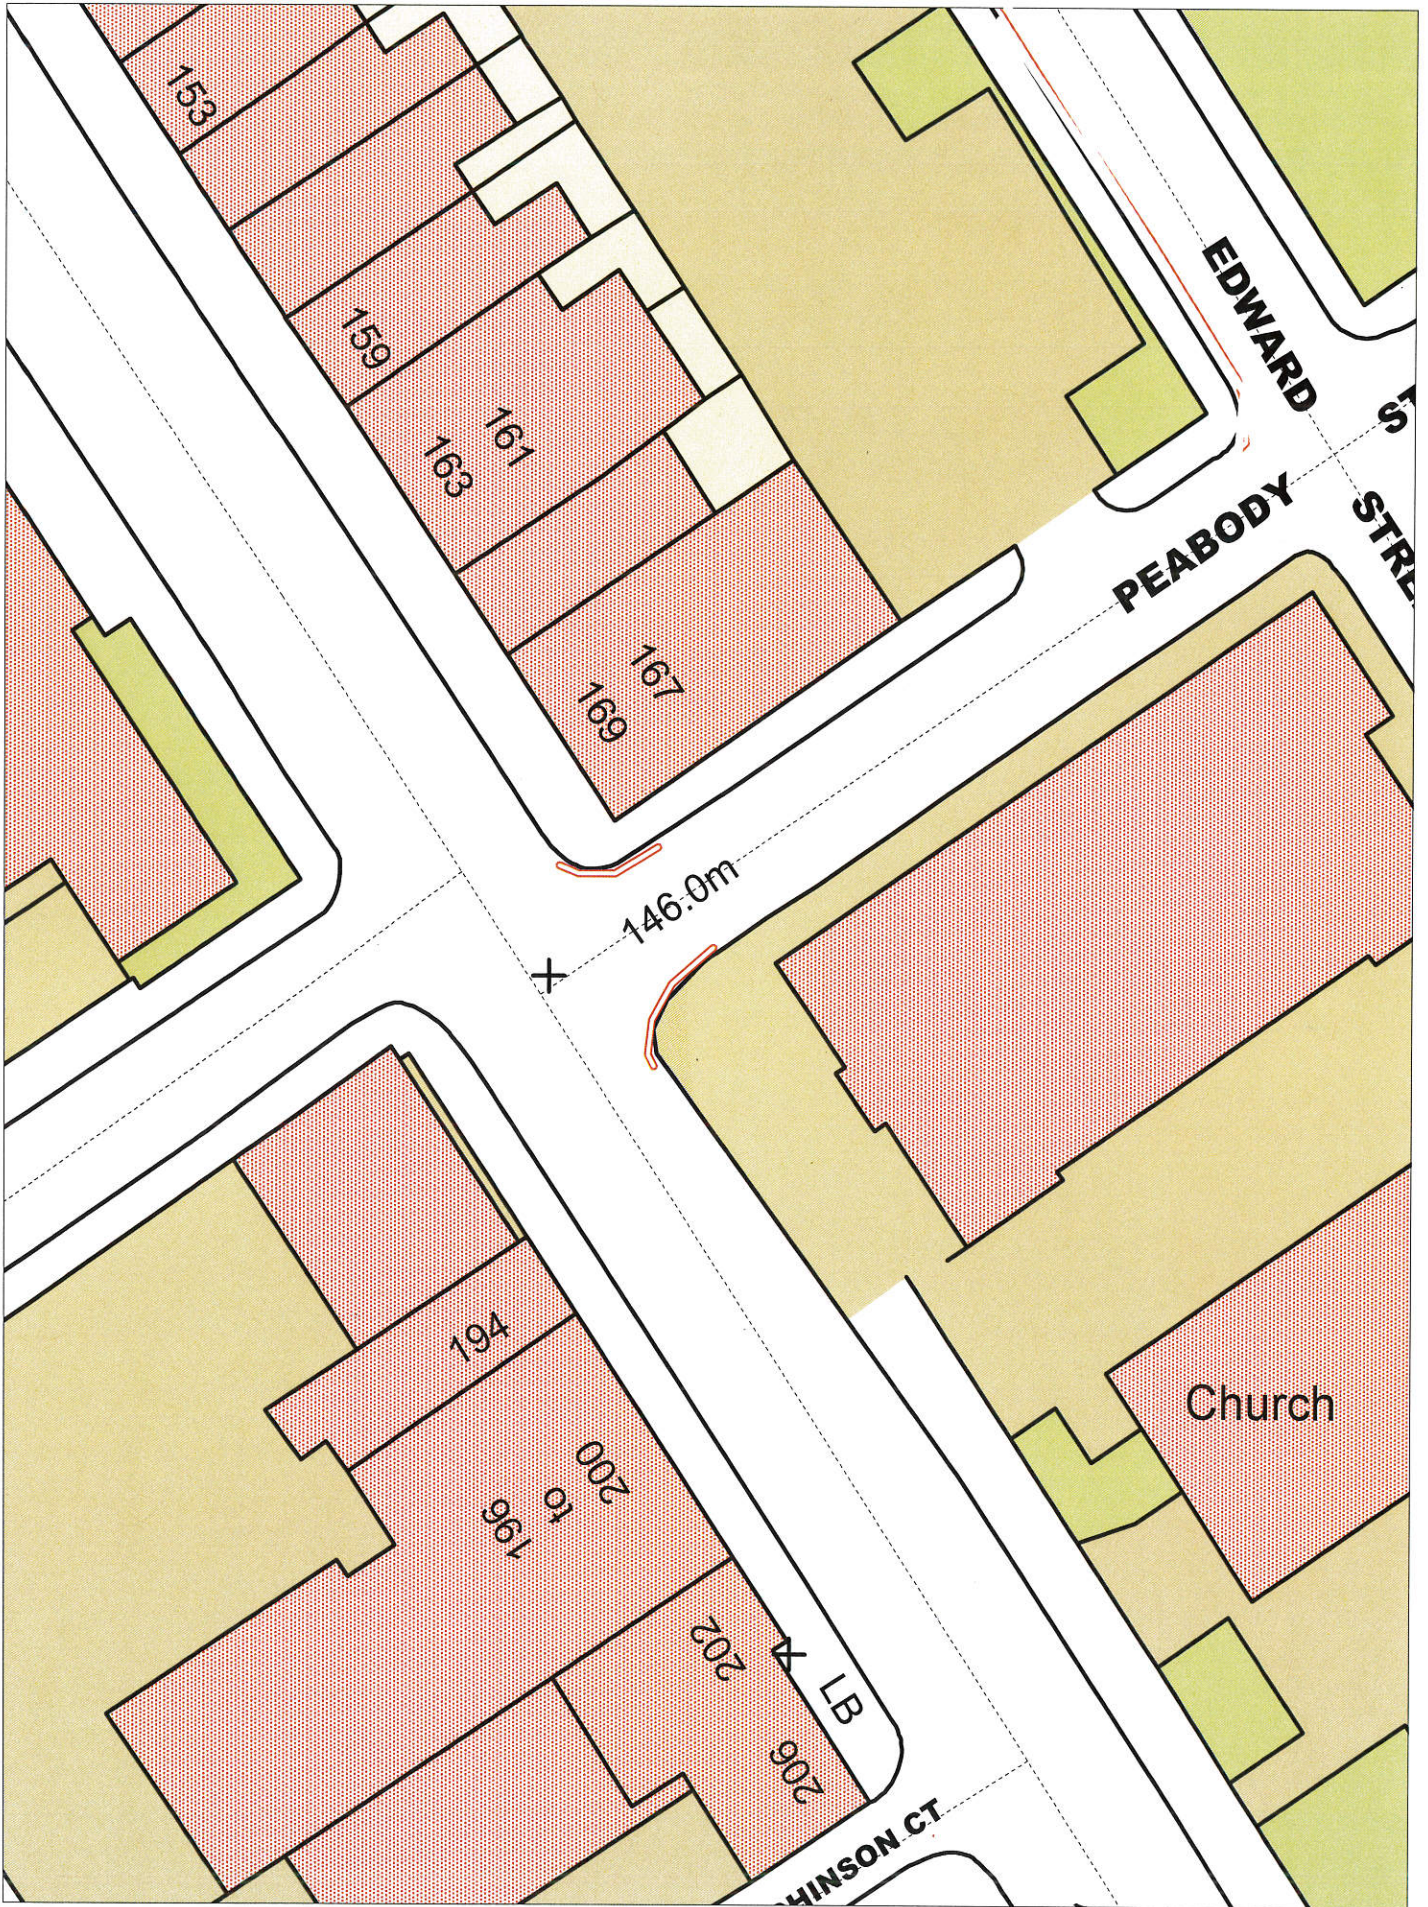

+ Crown copyright. All rights reserved

Licence No. 2003

Proposed No Waiting At Any Time Peabody Street Darwen

SCALE

1 : 370

DATE

03/03/2016

DRAWING No.

DRAWN BY




Working in partnership with

**CAPITA**





**Key to Restriction Types Displayed**

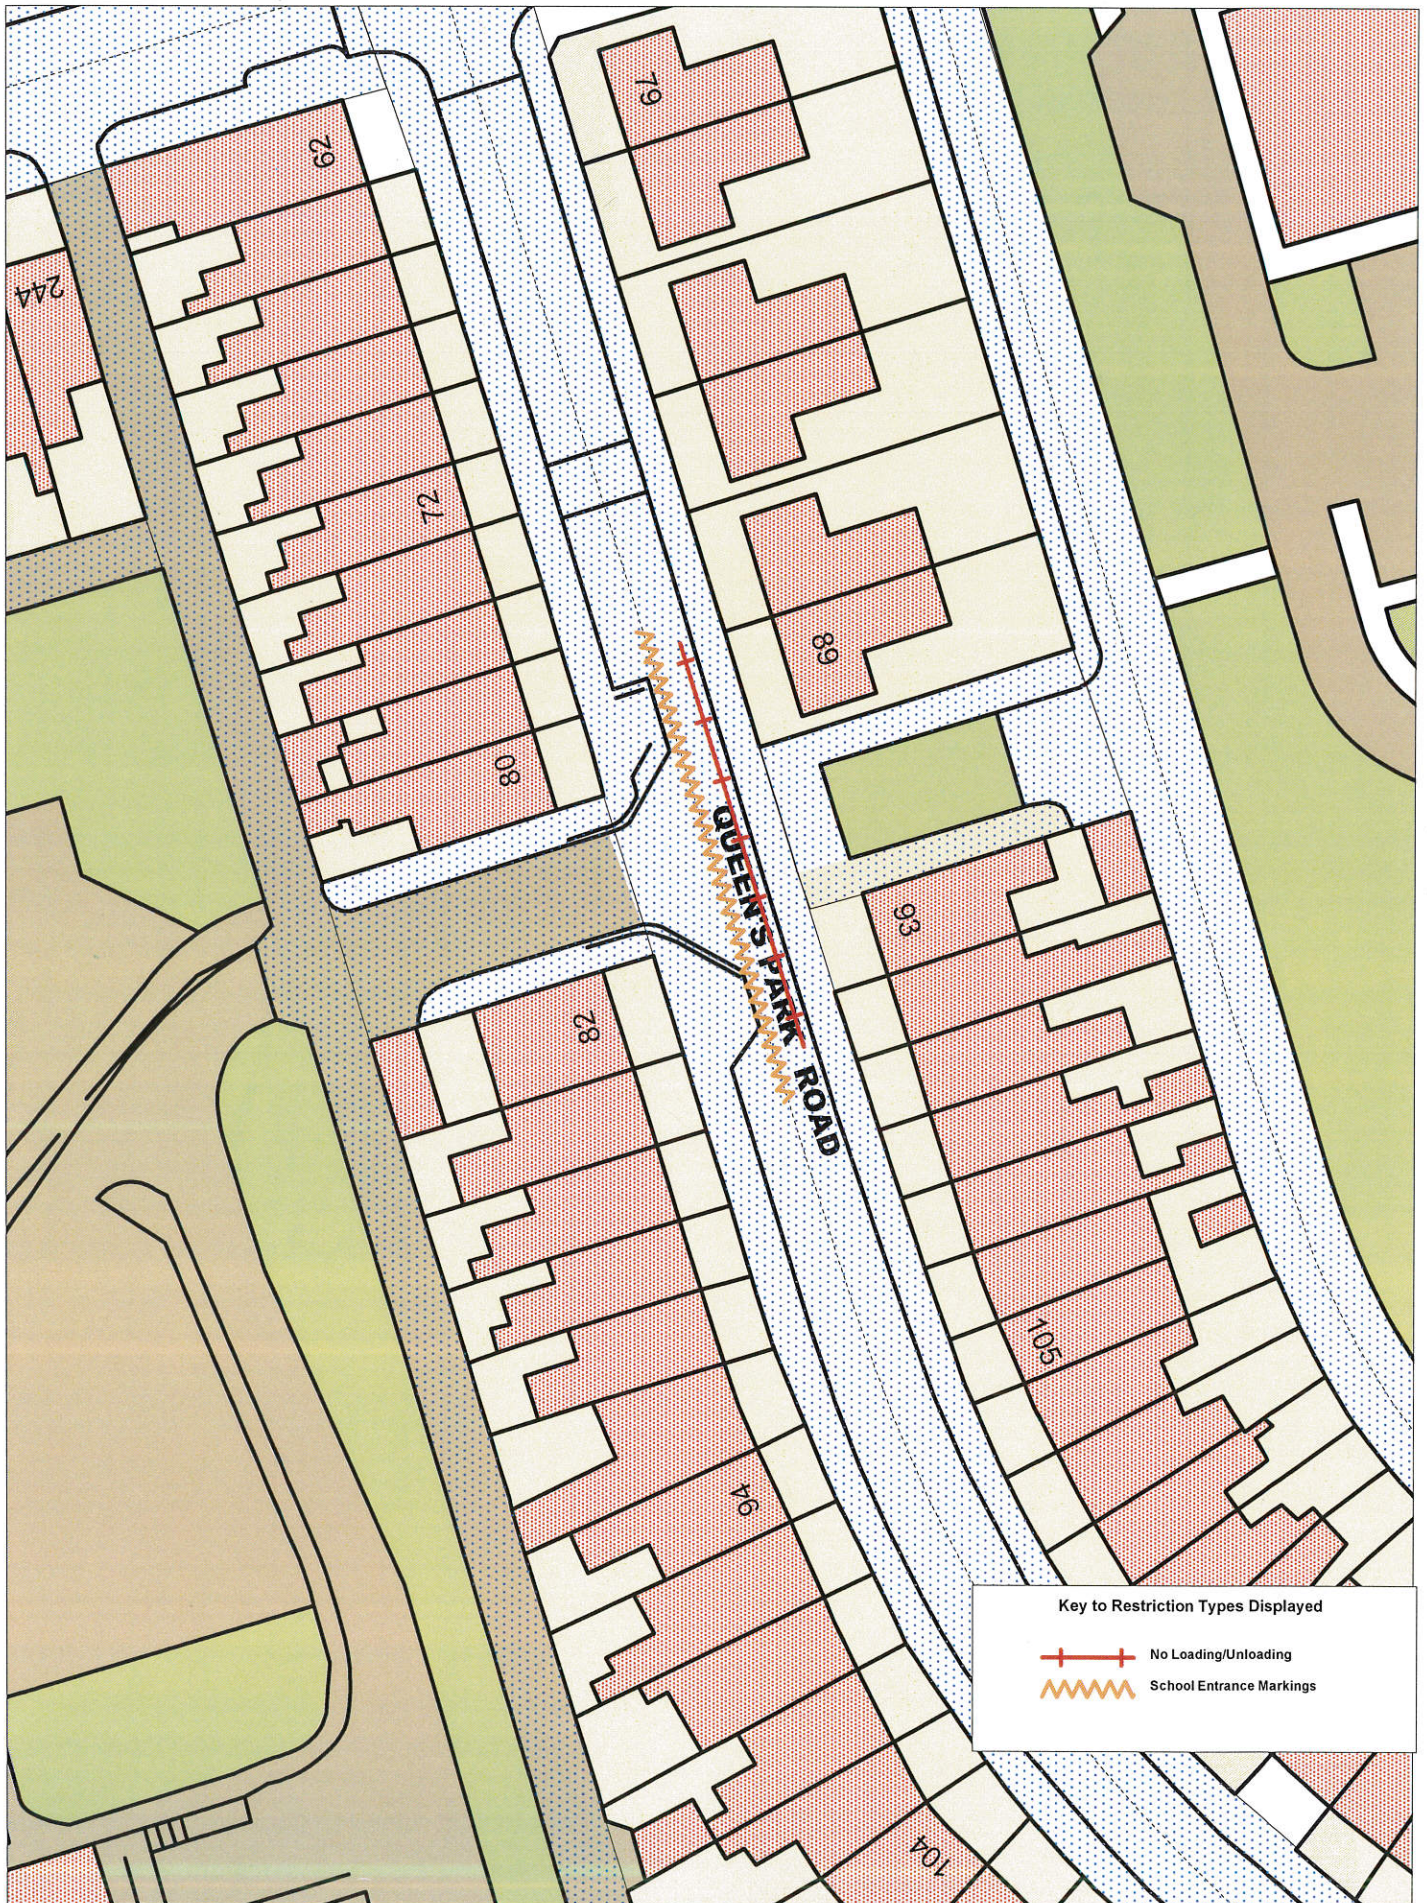 School Entrance Markings  
 Mon-Fri 8am-9.30am and  
 2.30pm-3.30pm



**Key to Restriction Types Displayed**

 No Loading/Unloading  
 School Entrance Markings

+ Crown copyright. All rights reserved


Licence No. 2003

**Proposed School Keep Clear and no loading/unloading  
 Mon-Fri 8-9.30am and 2.30-3.30pm  
 Queens Park Road Blackburn**

SCALE	1 : 500
DATE	24/05/2016
DRAWING No.	
DRAWN BY	





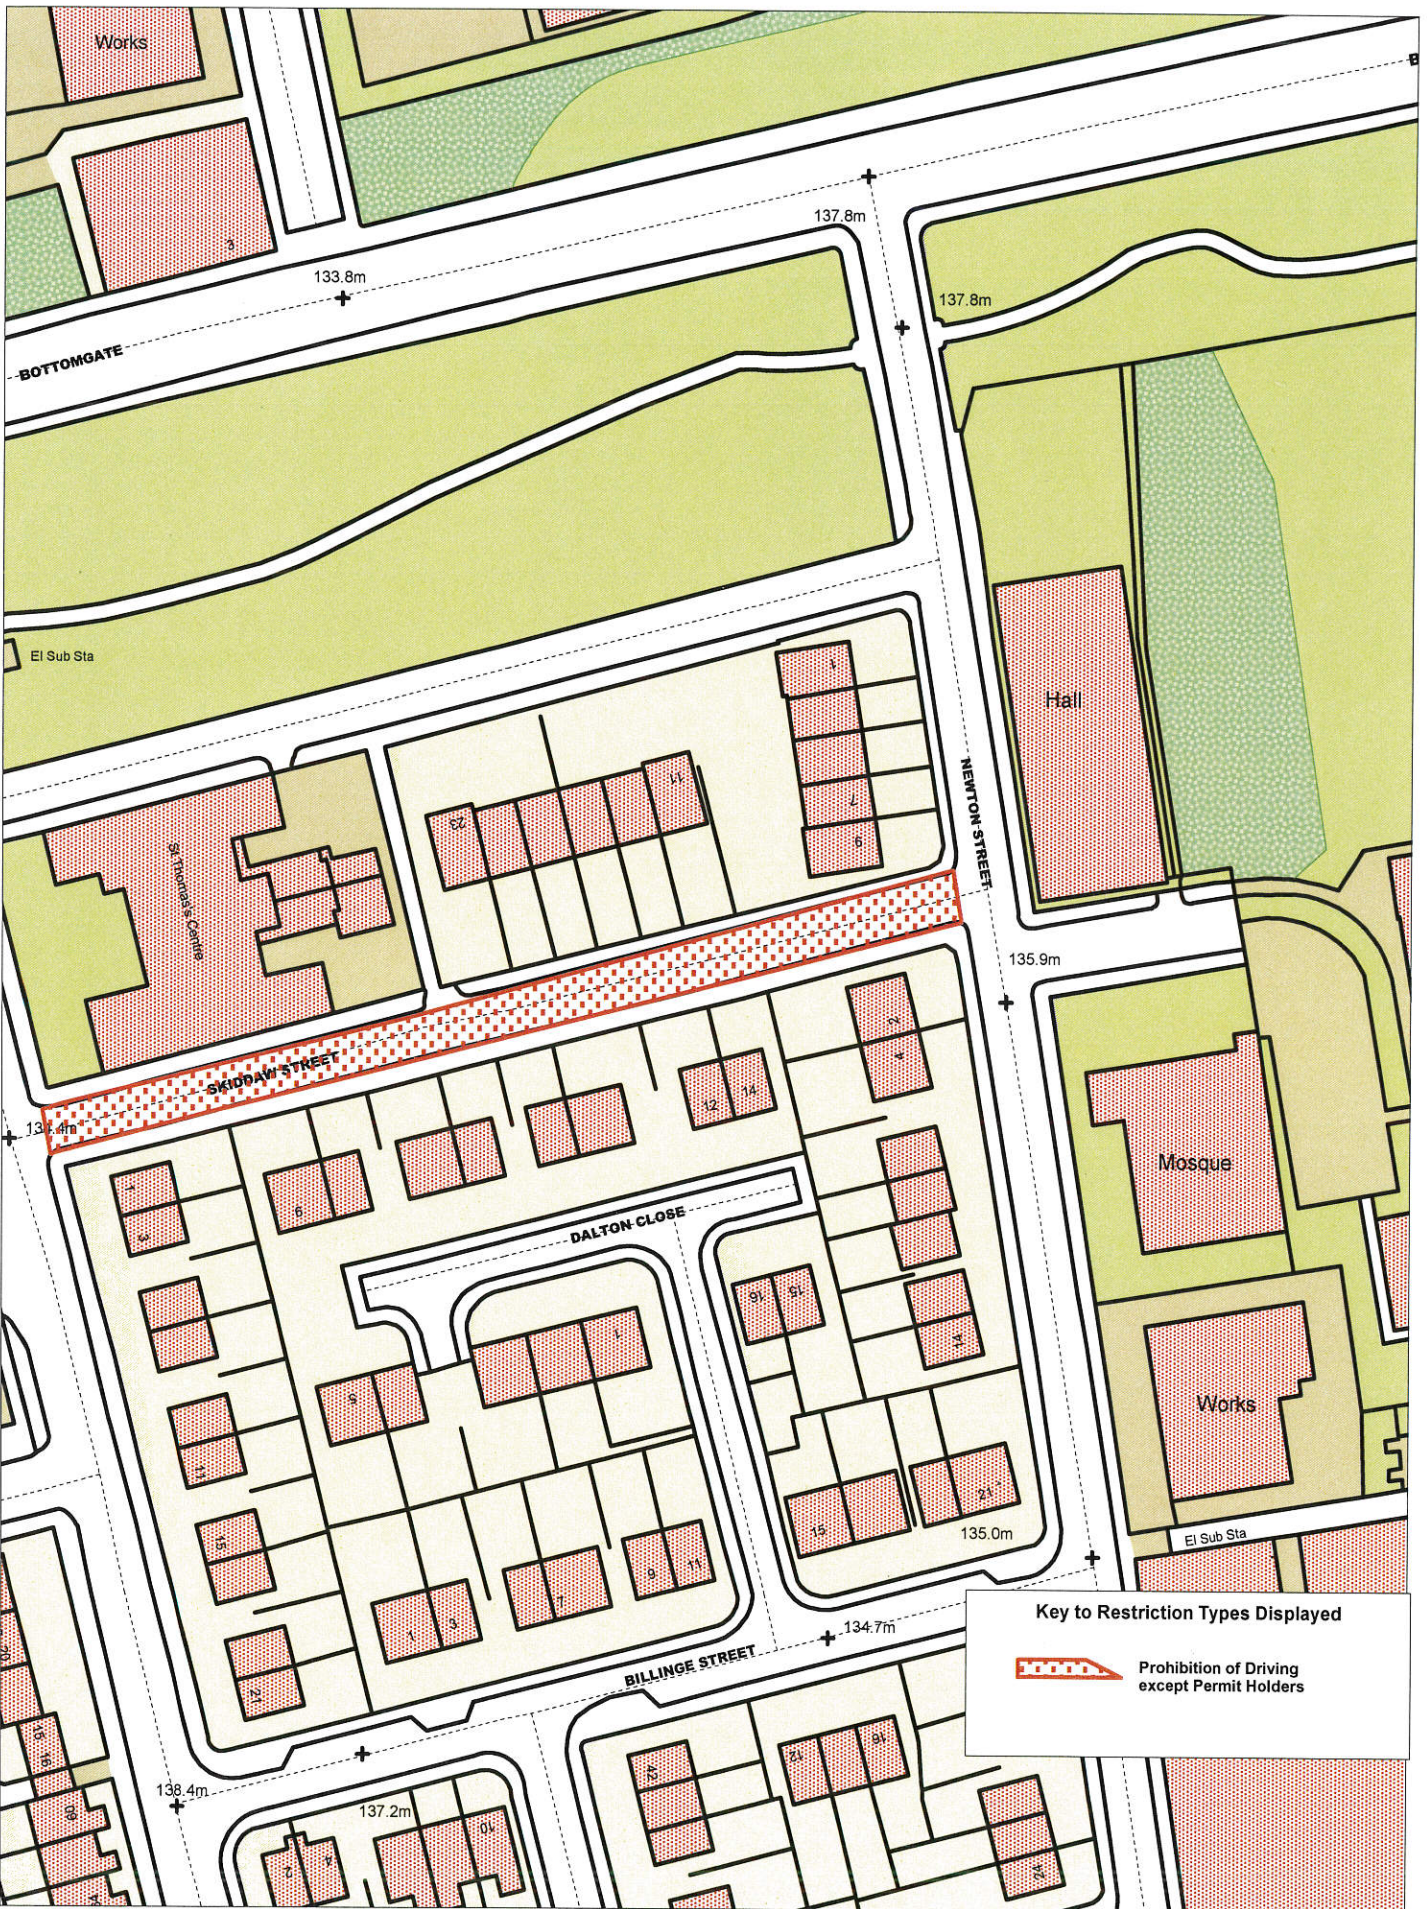

**Key to Restriction Types Displayed**

 Prohibition of Driving except Permit Holders



**Key to Restriction Types Displayed**

No waiting at any time

SCALE	1 : 500
DATE	29/02/2016
DRAWING No.	
DRAWN BY	



**Key to Restriction Types Displayed**

— No waiting at any time

— No Loading At Any Time

+ Crown copyright. All rights reserved  
 Licence No. 2003



**Wilworth Crescent Blackburn**

SCALE	1 : 500
DATE	25/02/2016
DRAWING No.	
DRAWN BY	