


KEY	
	EXISTING ROADS
	ROADS NO LONGER IN EXISTENCE



Working in partnership with
CAPITA

+ Crown copyright. All rights reserved

Licence No. 2003

**PROPOSED STOPPING UP OF PART OF
FISHMOOR DRIVE, BLACKBURN AND
SURROUNDING PATHS AND STREETS**

SCALE	1 : 1500
DATE	08/01/2018
DRAWING No.	
DRAWN BY	



SCALE	1 : 1250
DATE	08/01/2018
DRAWING No.	
DRAWN BY	



+ Crown copyright. All rights reserved

Licence No. 2003

**PROPOSED STOPPING UP OF PART OF
FISHMOOR DRIVE, BLACKBURN AND
SURROUNDING PATHS AND STREETS**

SCALE 1 : 1000

DATE 08/01/2018

DRAWING No.

DRAWN BY


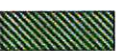


Working in partnership with

CAPITA



KEY

-  EXISTING ROADS
-  ROADS NO LONGER IN EXISTENCE




Working in partnership with
CAPITA

**PROPOSED STOPPING UP OF PART OF
FISHMOOR DRIVE, BLACKBURN AND
SURROUNDING PATHS AND STREETS**

+ Crown copyright. All rights reserved

Licence No. 2003

SCALE	1 : 1500
DATE	08/01/2018
DRAWING No.	
DRAWN BY	

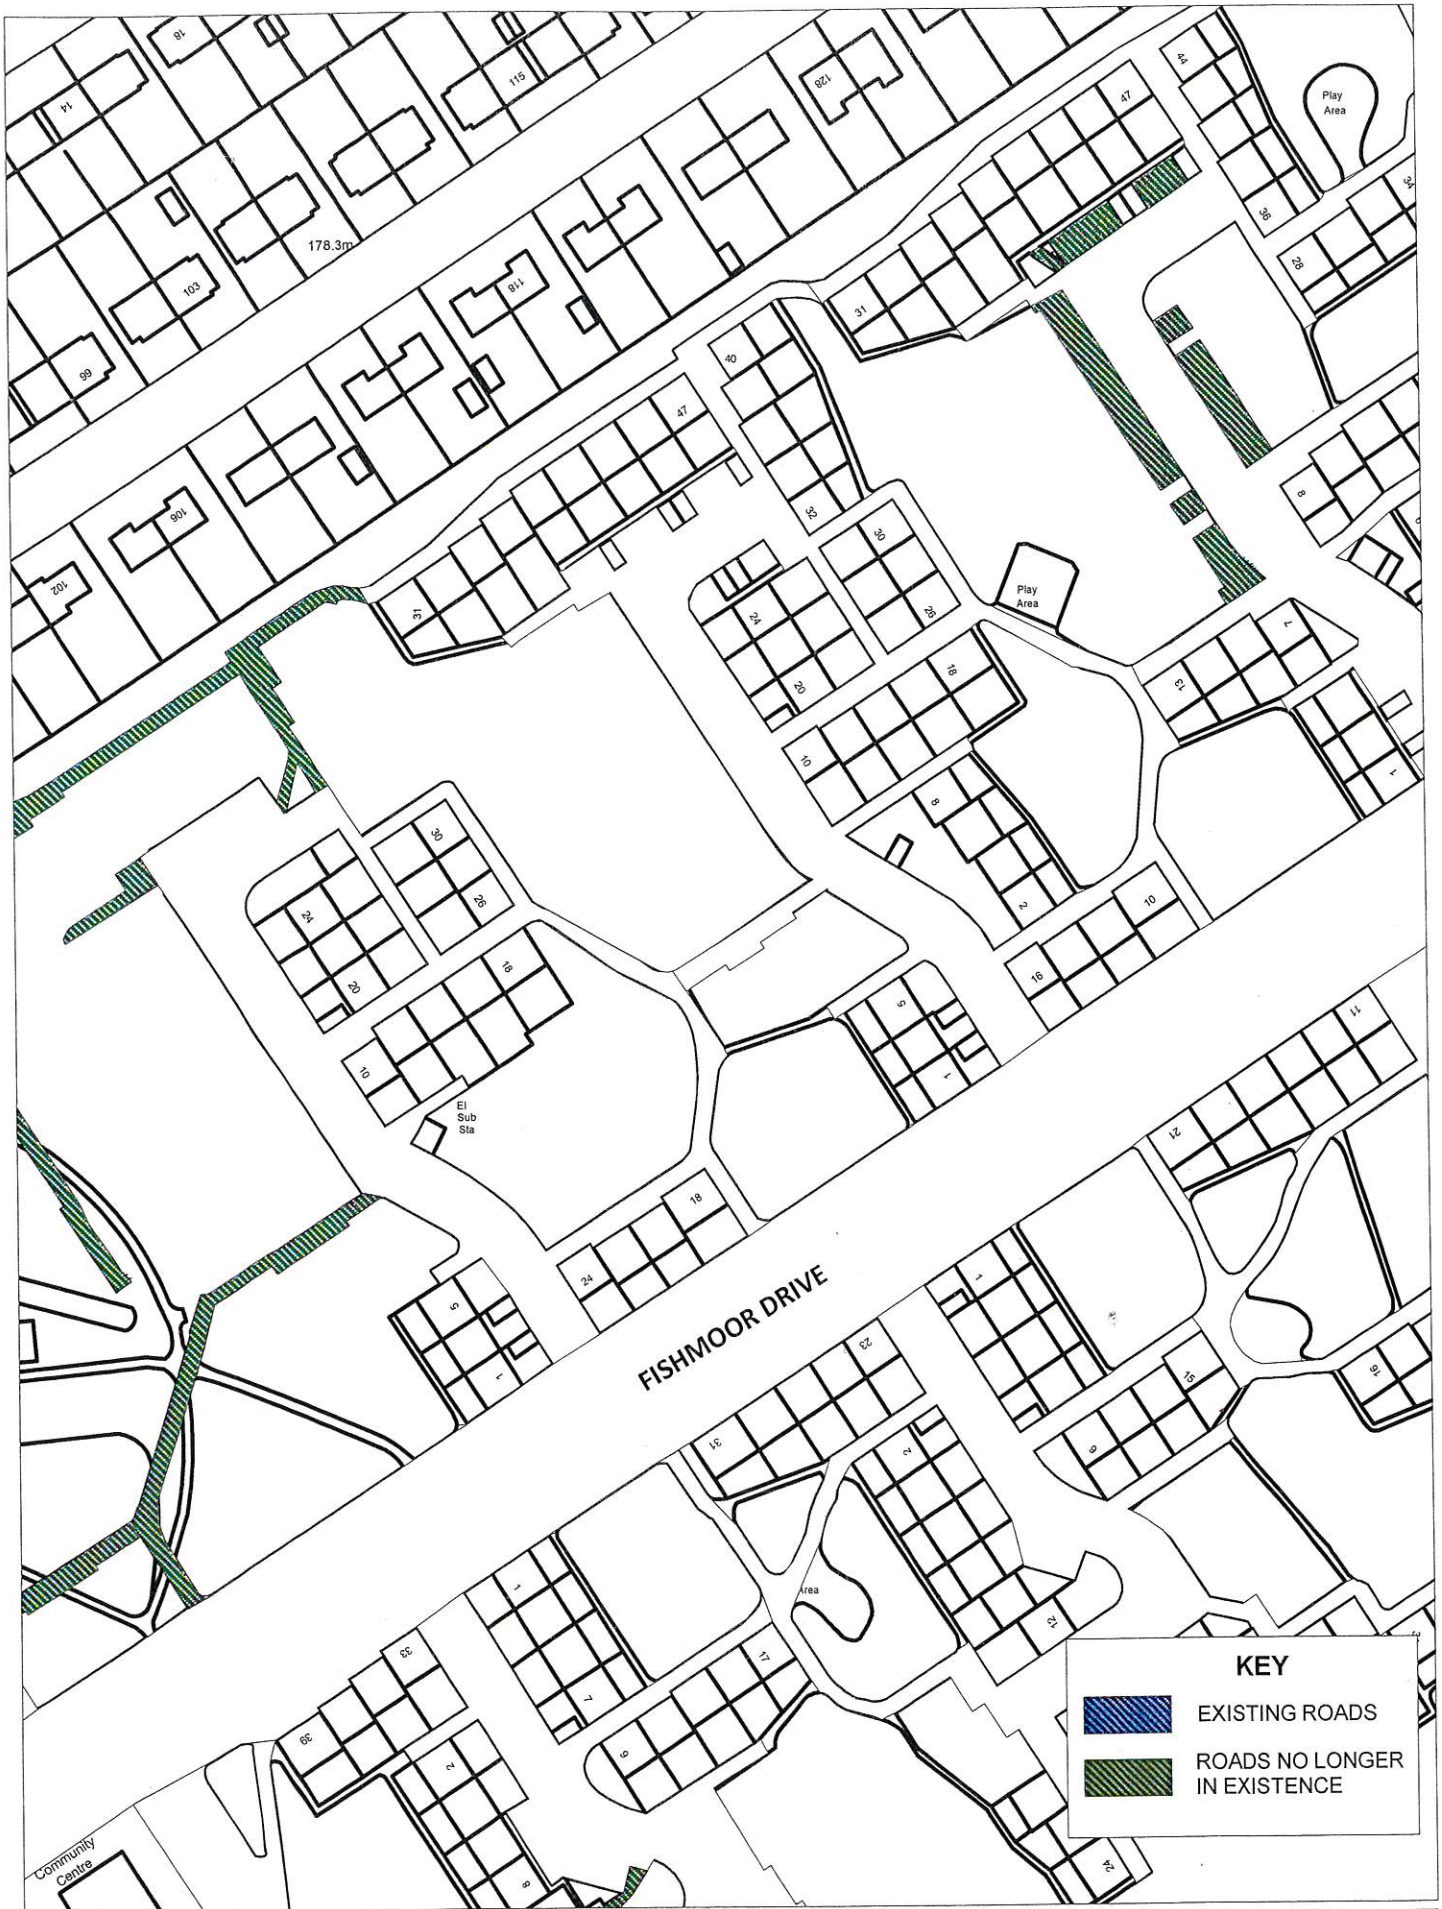

KEY

-  EXISTING ROADS
-  ROADS NO LONGER IN EXISTENCE

+ Crown copyright. All rights reserved

Licence No. 2003

PROPOSED STOPPING UP OF PART OF FISHMOOR DRIVE, BLACKBURN AND SURROUNDING PATHS AND STREETS

SCALE 1 : 1250

DATE 08/01/2018

DRAWING No.

DRAWN BY



Working in partnership with

CAPITA