




# GROWTH AND DEVELOPMENT DEPARTMENT

TITLE: MANNER SUTTON STREET, BLACKBURN

DATE : 3RD SEPTEMBER 2020

SCALE : 1:1250

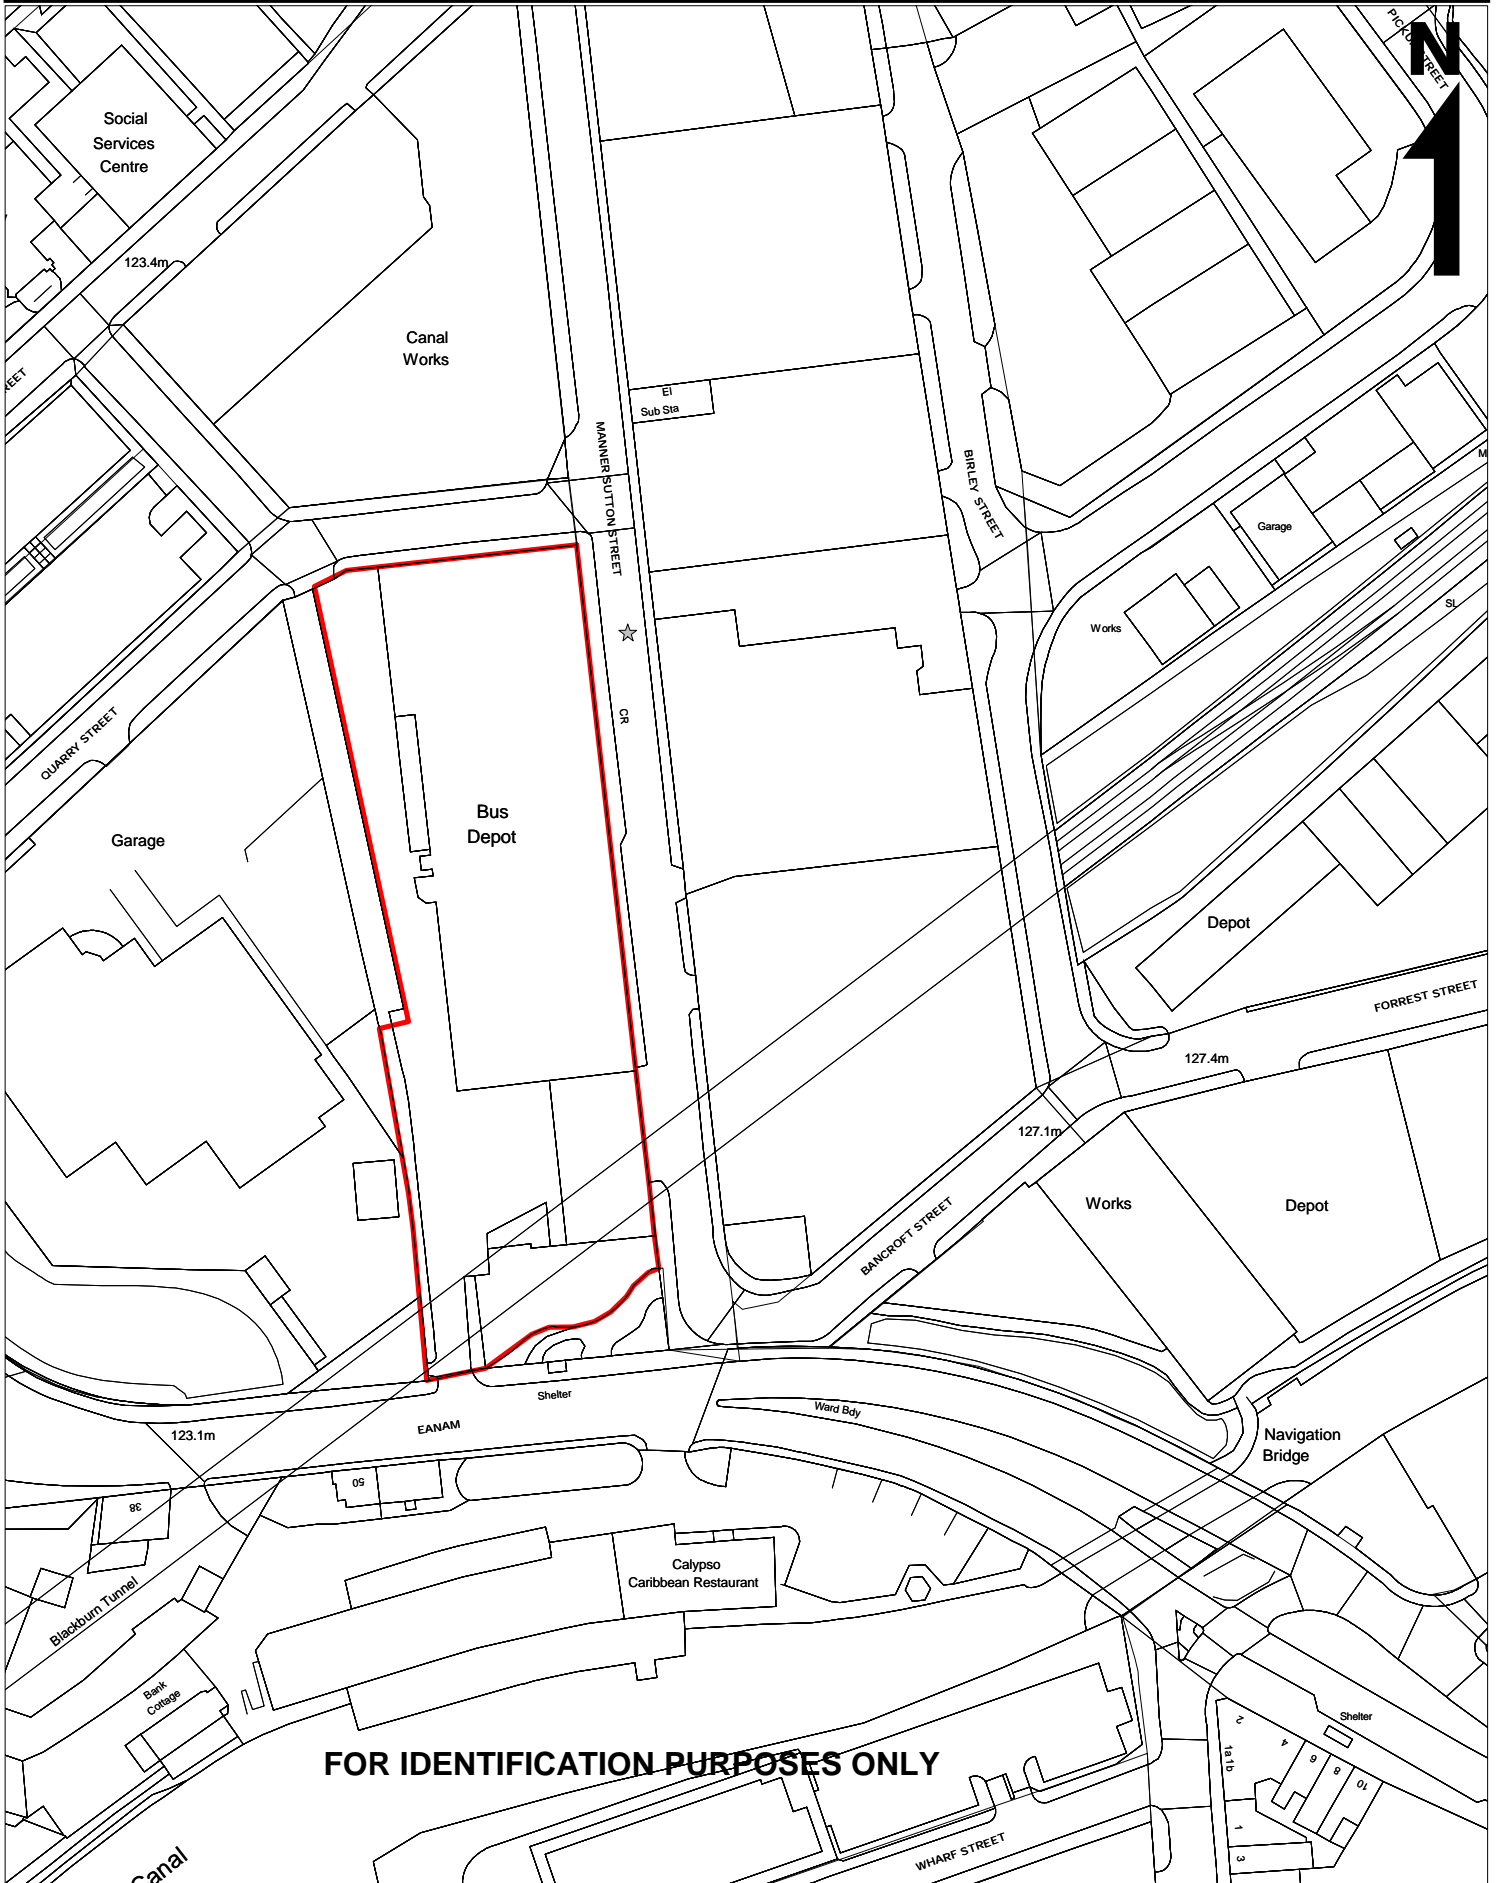

**FOR IDENTIFICATION PURPOSES ONLY**