


3 EASTWOOD STREET, BLACKBURN

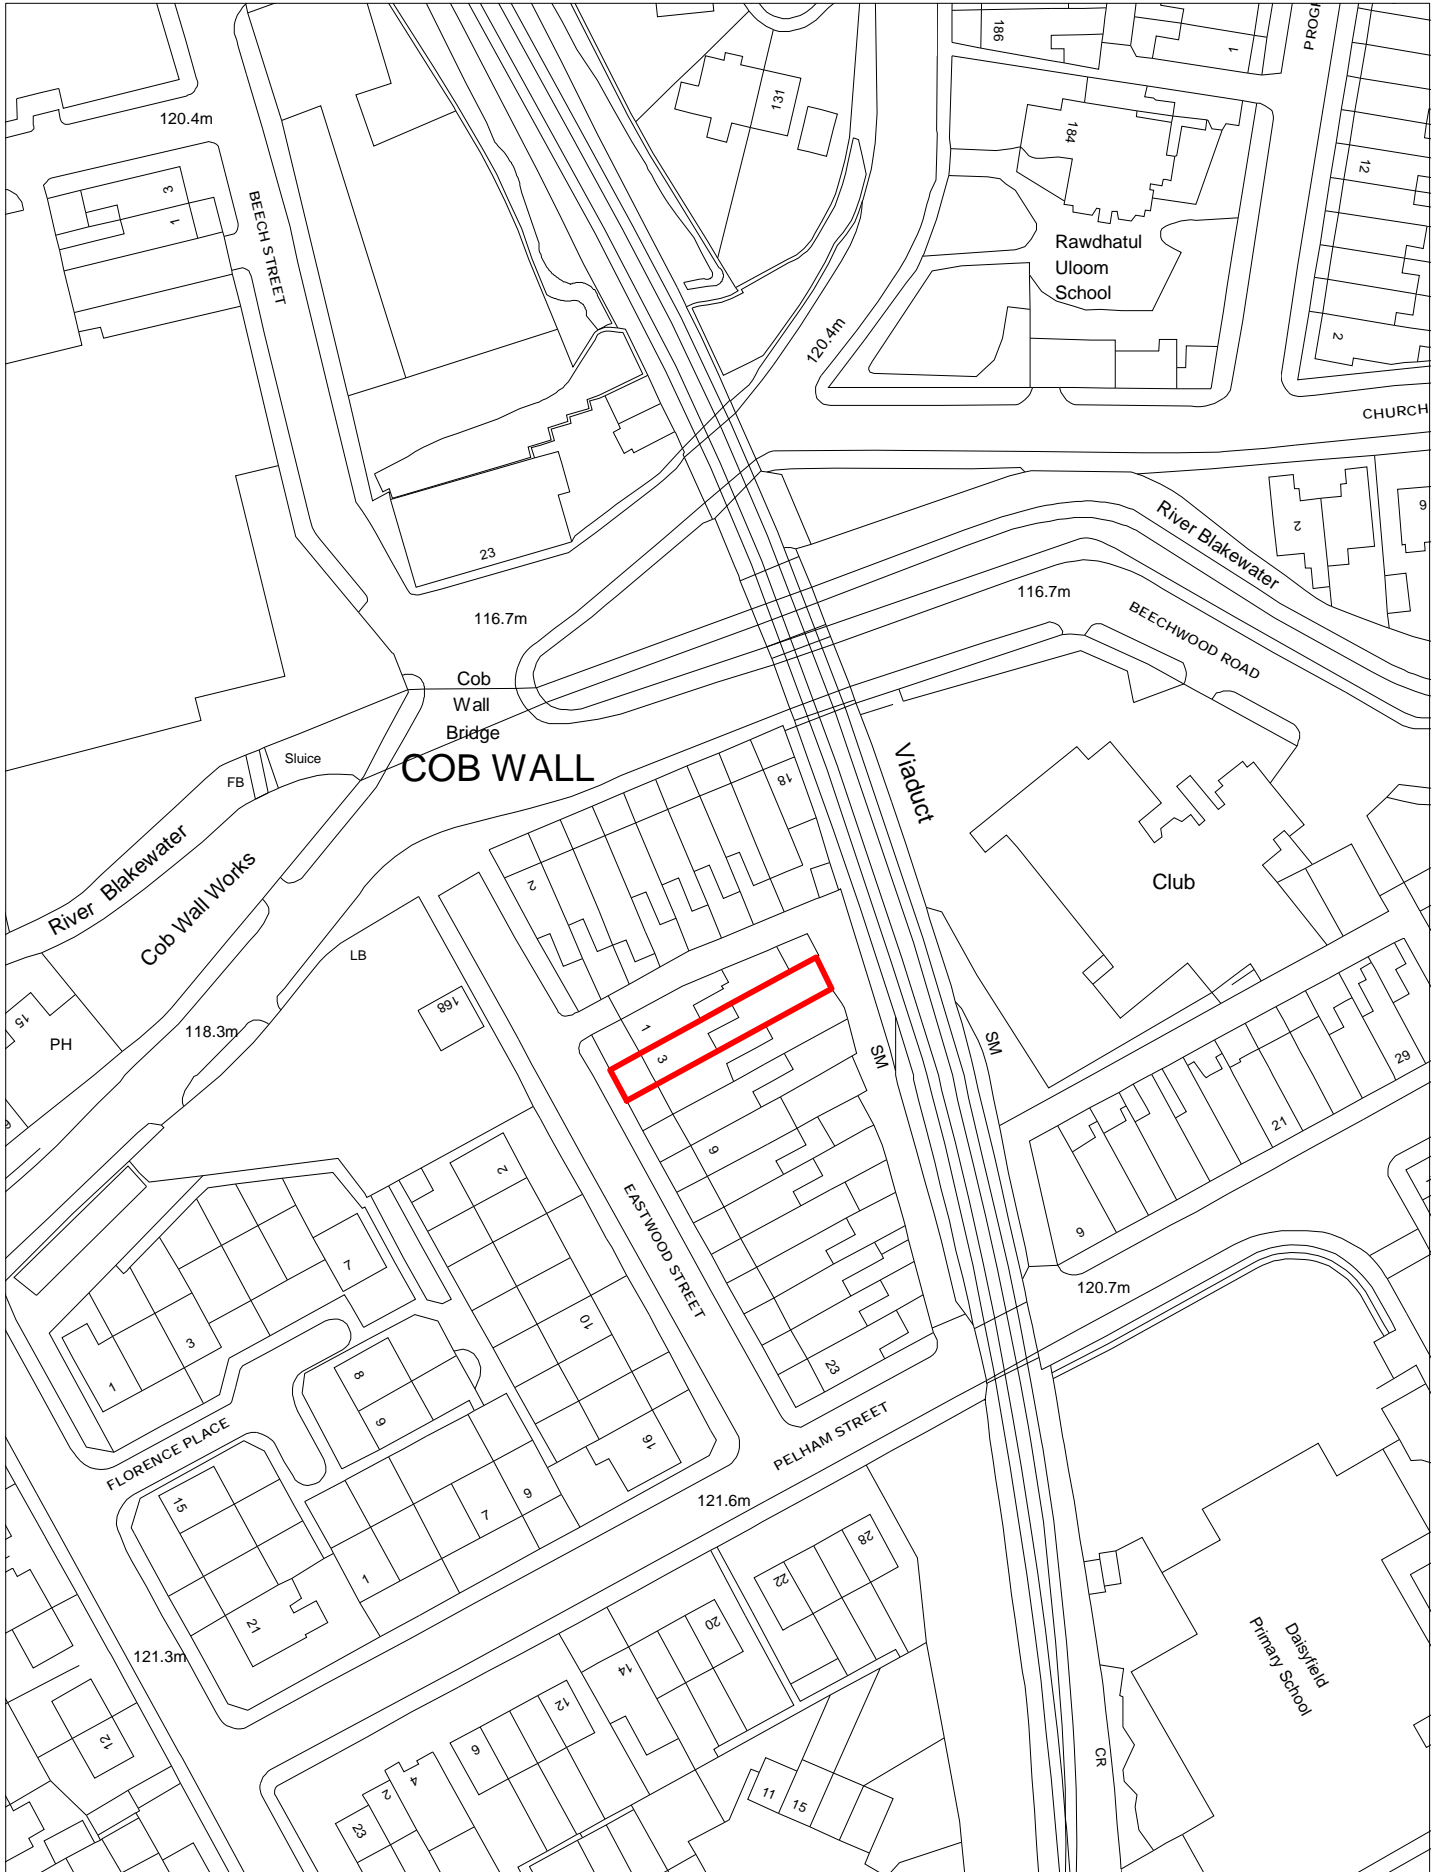

Scale 1:1000 @ A4

© Crown copyright and database rights 2020. Ordnance Survey licence number: 100019493