


# PLOT 1 WAINWRIGHT WAY, BLACKBURN.

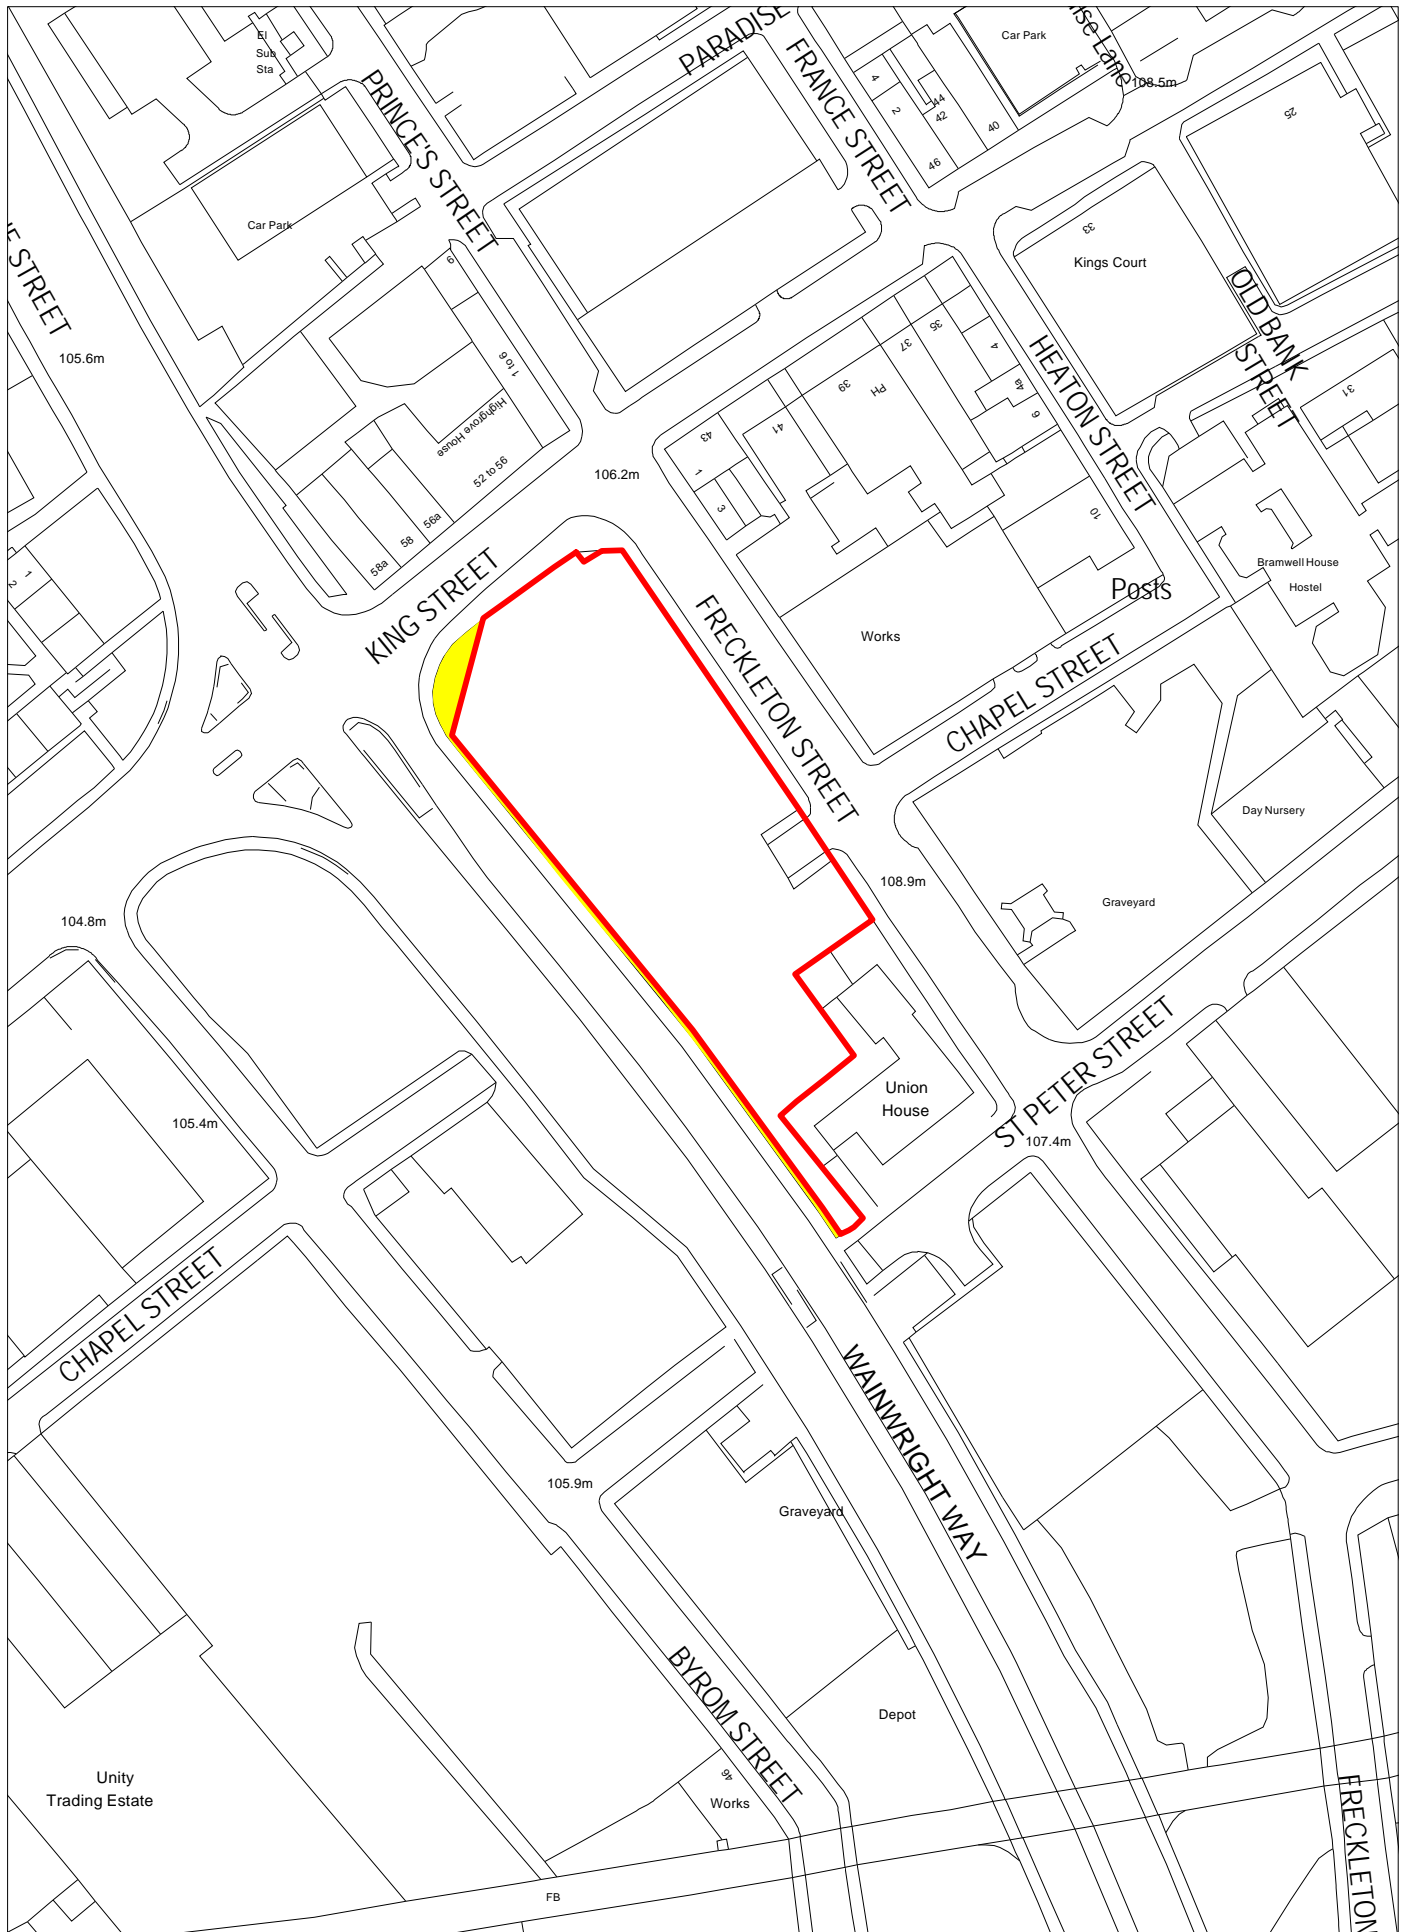

SCALE 1:1250