


Commercial Plots 1,2, and 3 Millbank Business Park

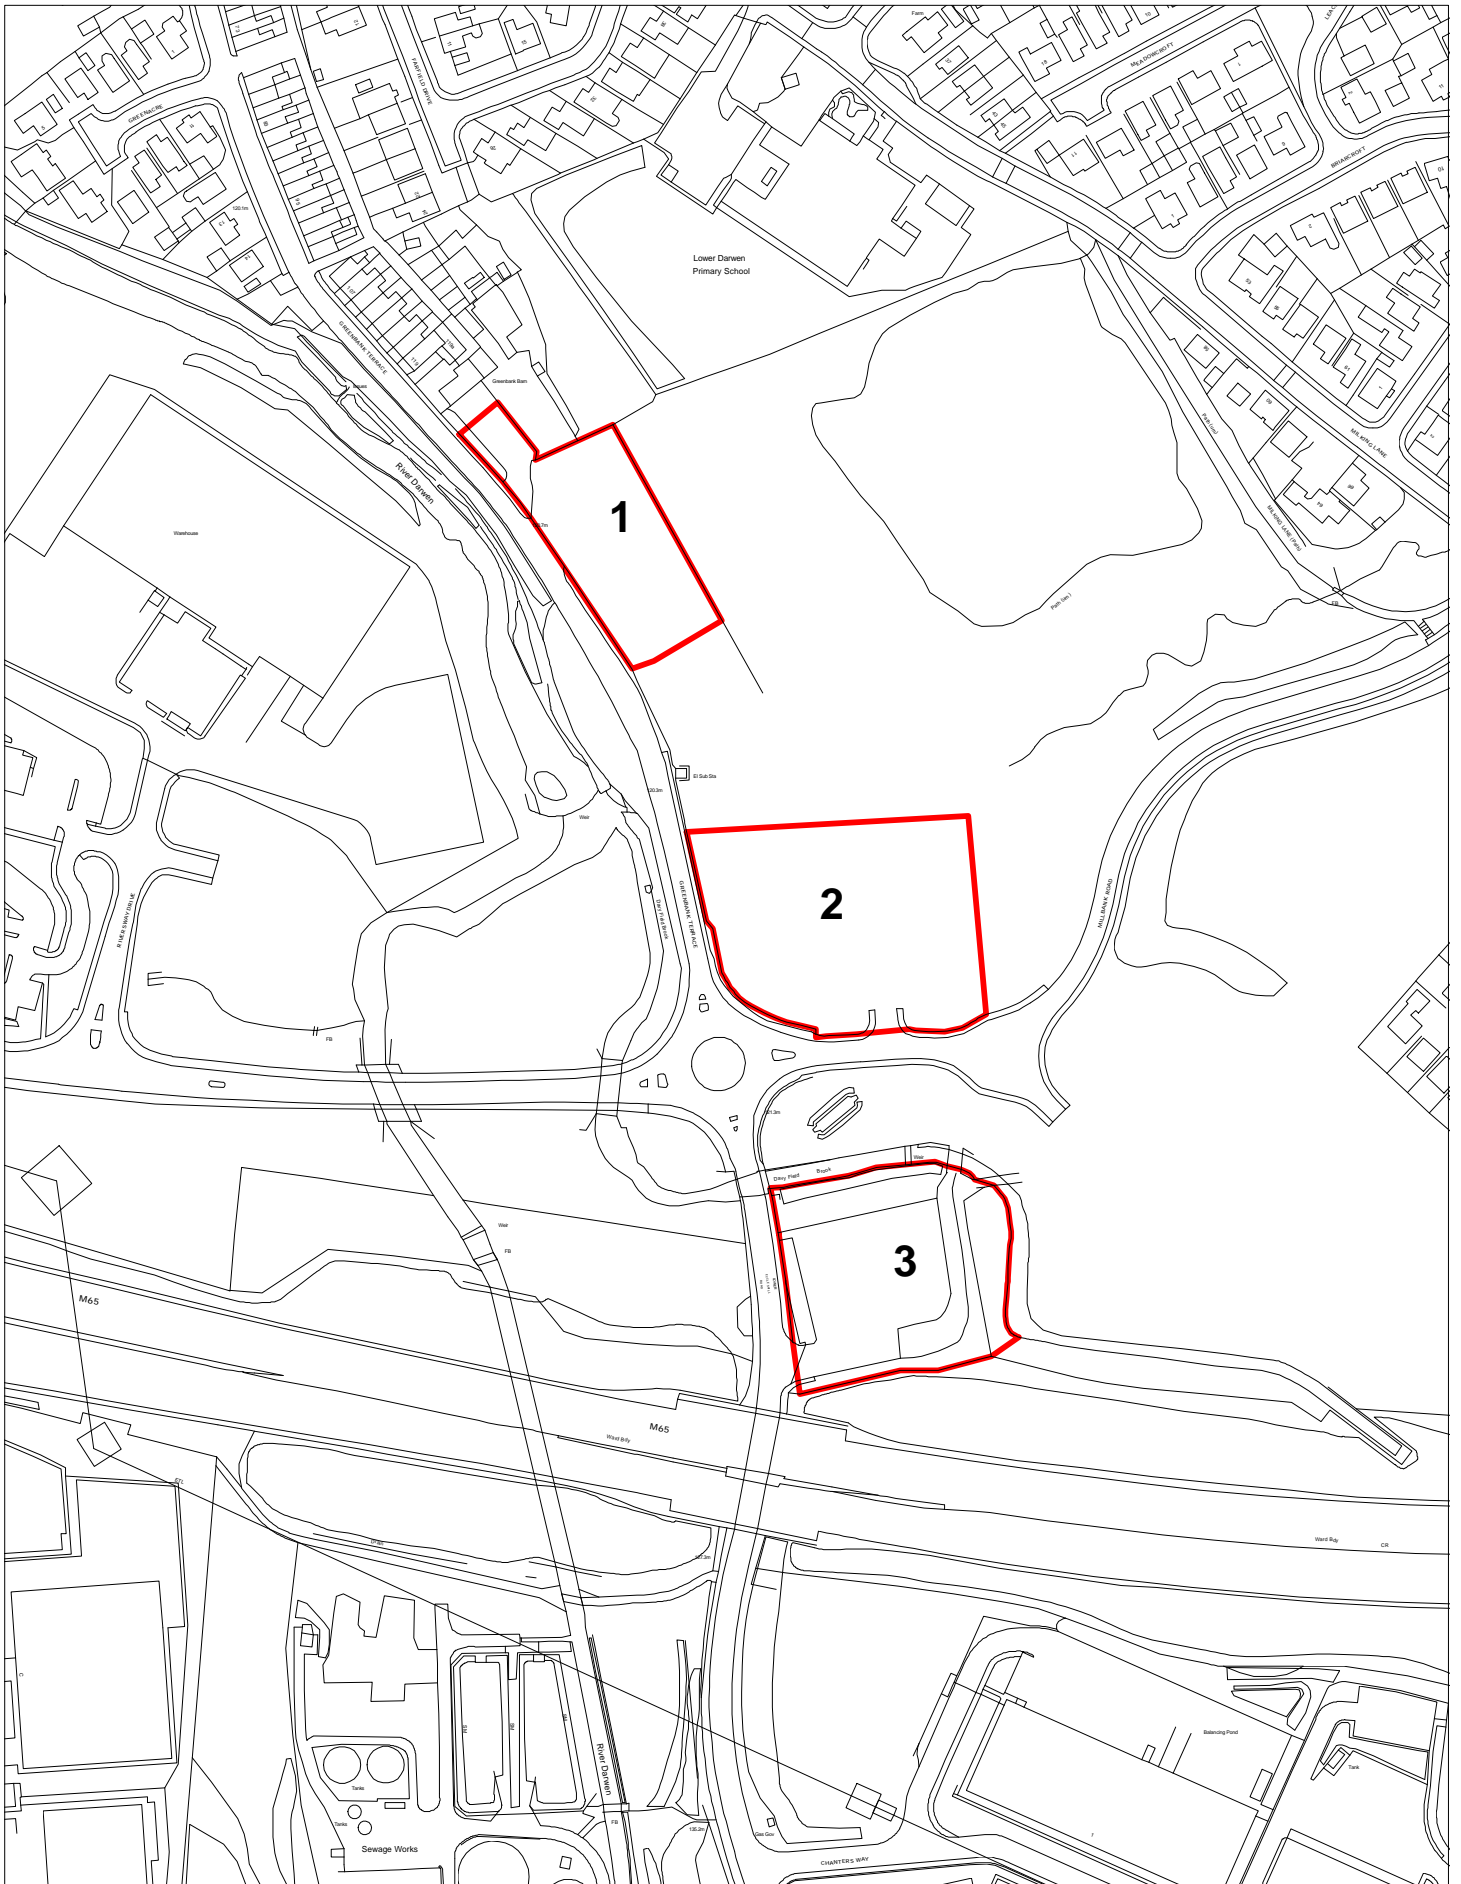

1:2500 @ A4

© Crown copyright and database rights 2020. Ordnance Survey licence number: 100019493