

CAPITA SYMONDS
CASTLEWAY HOUSE, BLACKBURN. BB2 1AU.

PROPERTY MANAGEMENT GROUP


ASSOCIATE DIRECTOR. T. BISHOP M.R.I.C.S.

TITLE: MILK DEPOT. BROOKHOUSE LANE, BLACKBURN

DATE: 02/11/2006

REF:

SCALE: 1:1250

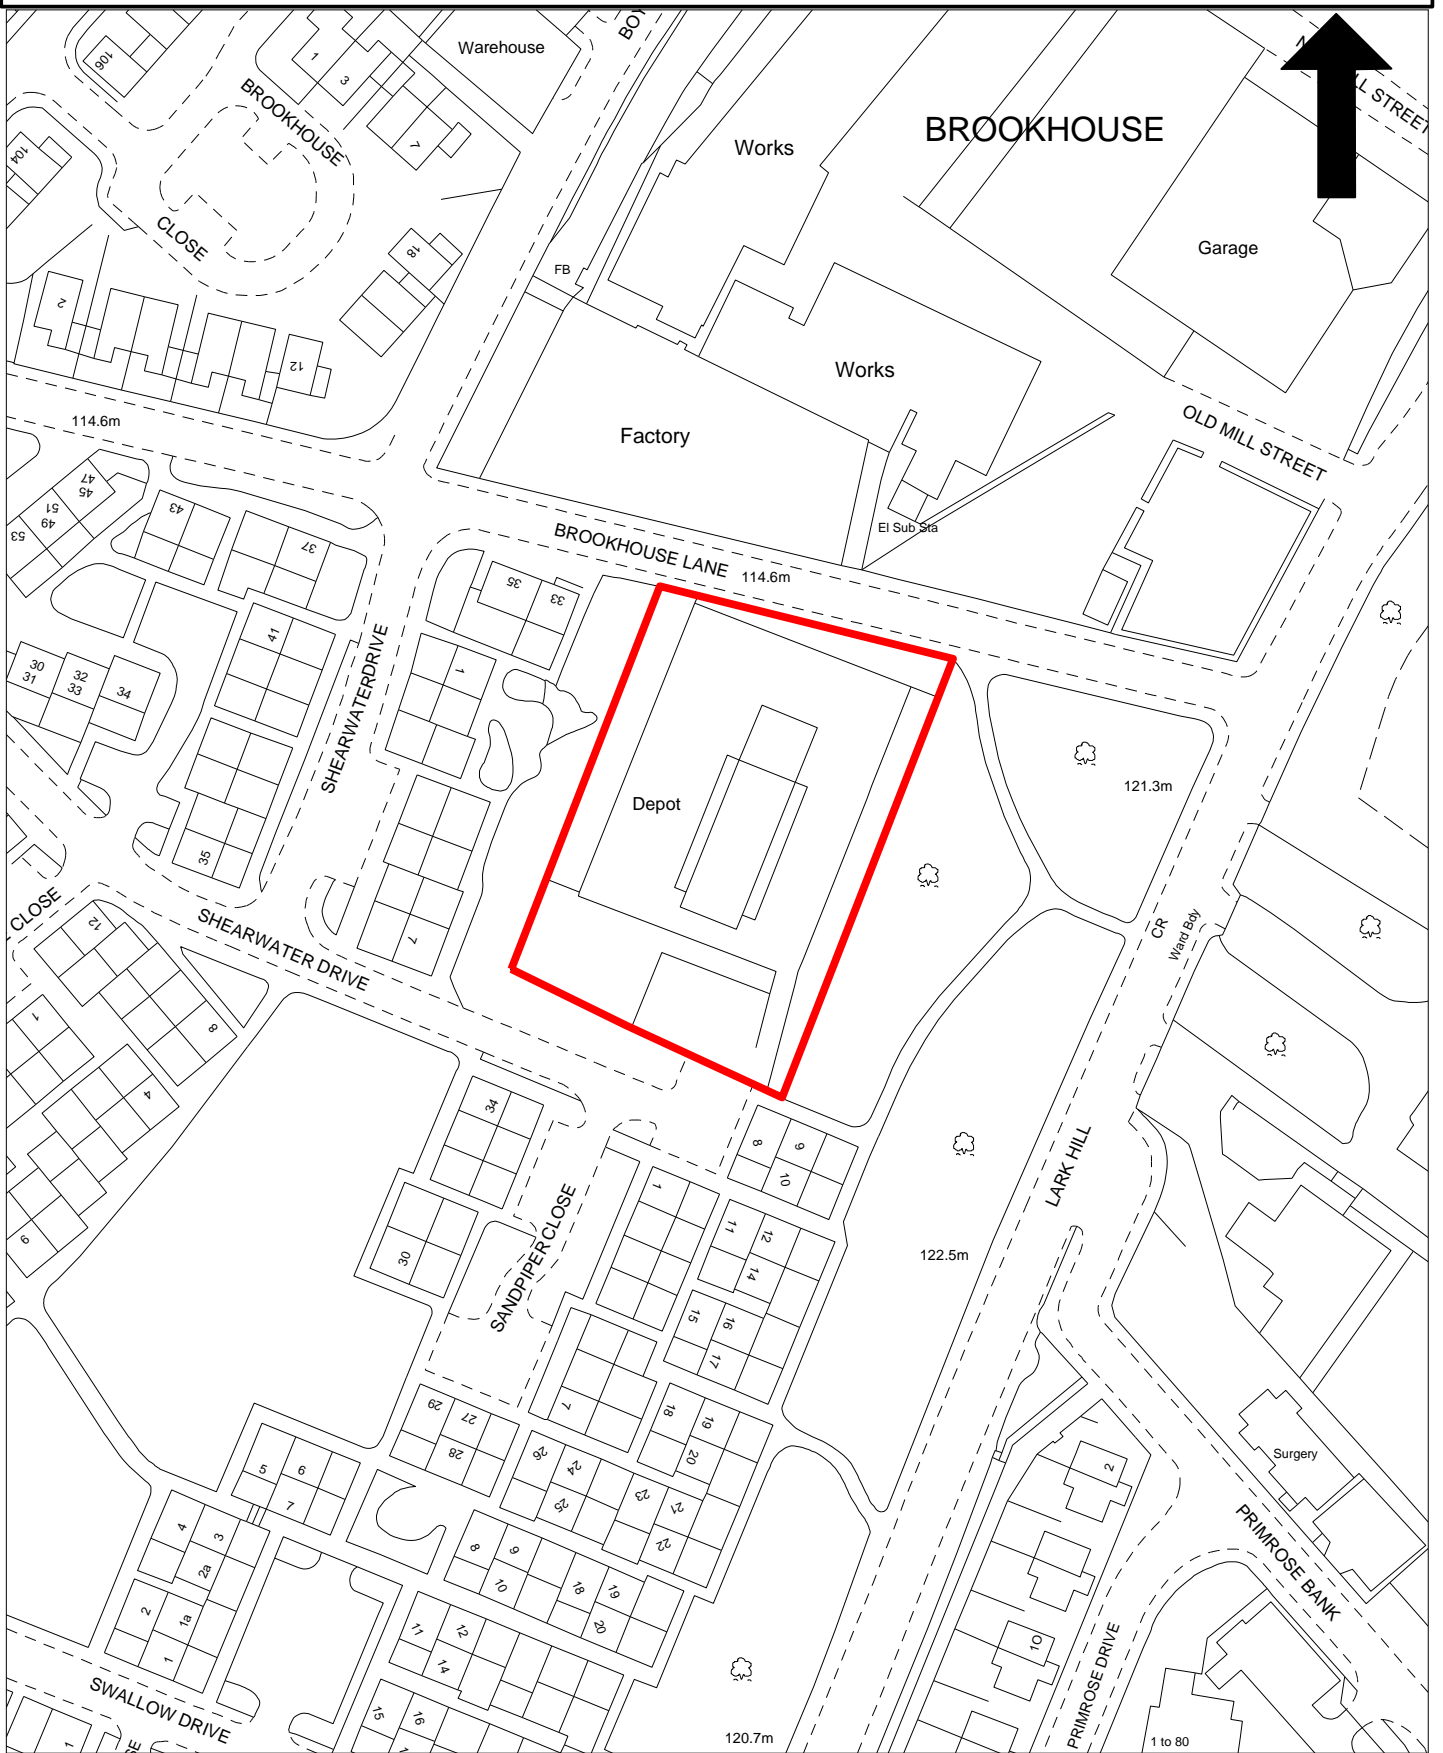

REPRODUCED FROM OR BASED UPON THE ORDNANCE SURVEY MAP WITH THE SANCTION OF THE CONTROLLER OF H.M. STATIONERY OFFICE

CROWN COPYRIGHT. LICENCE No. 077178