


Plot 4

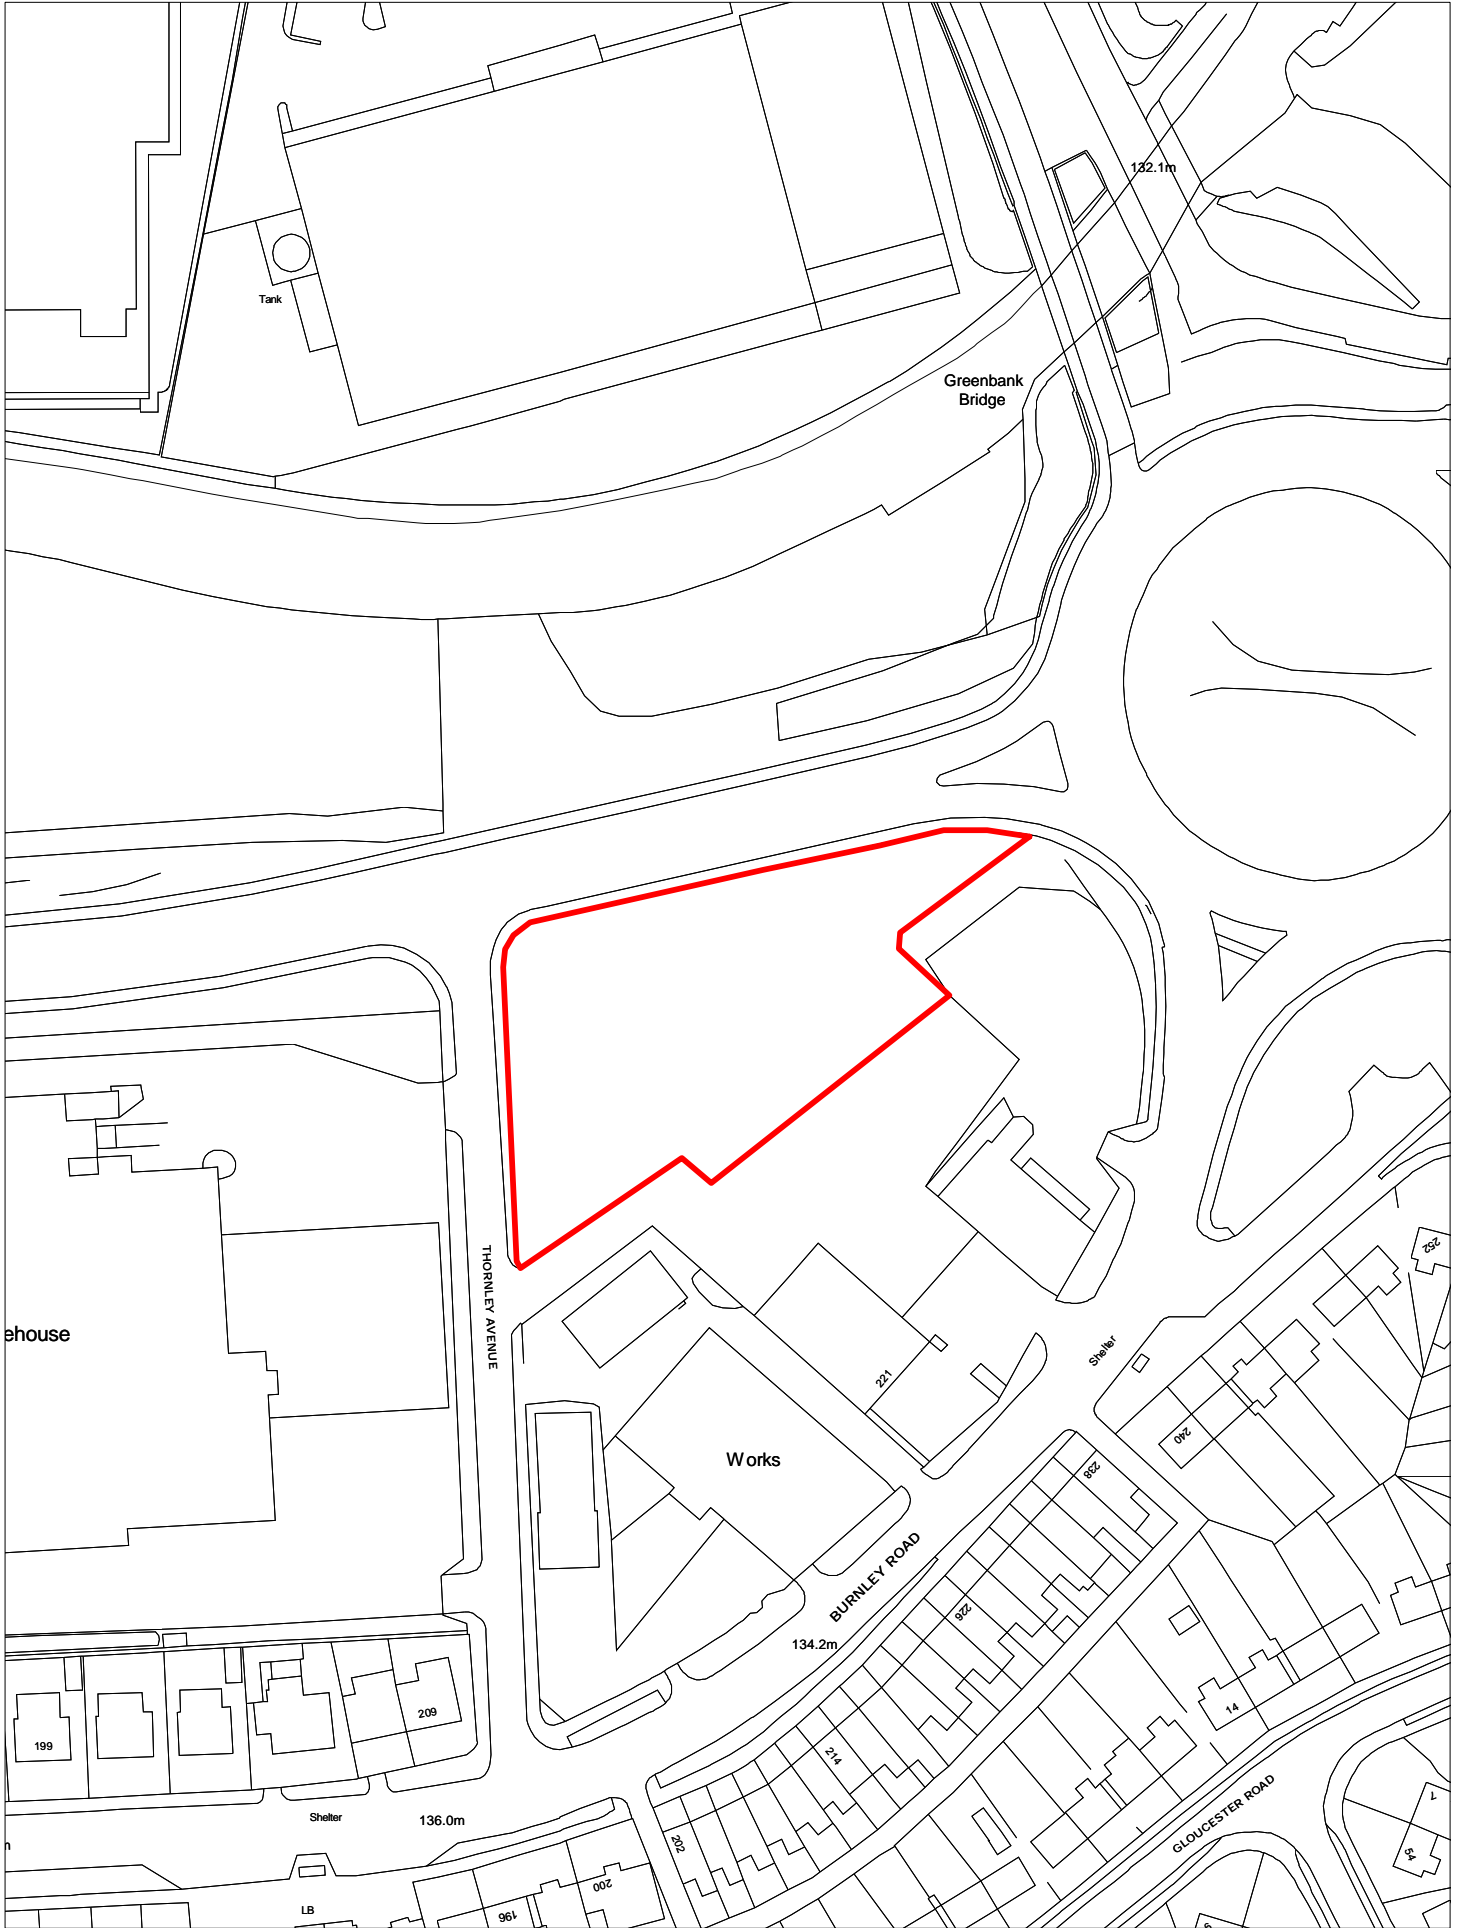

1:1250

© Crown copyright and database rights 2020. Ordnance Survey licence number: 100019493