


- Phase 1
- Phase 2 (coach house)
- Council land

Ordnance Survey (c) Crown Copyright 2021. All rights reserved. Licence number 100022432

1 Title Plan  
1:500

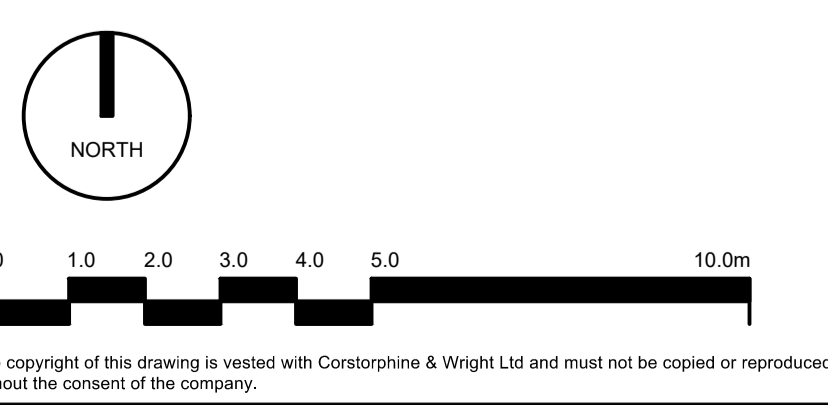

Rev.	Description	Date	Drw.	Chk.

Client  
Assura

Project  
Griffin Lodge, Blackburn  
Extensions & Refurbishment

Drawing Title  
Title Plan

Drawing Status  
Legal

**Corstorphine & Wright**

Tamworth Studio  
5 Aldergate, Tamworth, B79 7DJ  
01827 671 23  
corstorphine-wright.com

Drawing No. 2017-TP	Revision 01			
Drawn CC	Checked SJW	Paper Size A1	Scale 1:500	Date Oct 21