


Ownership Plan 2 - Bank Hey

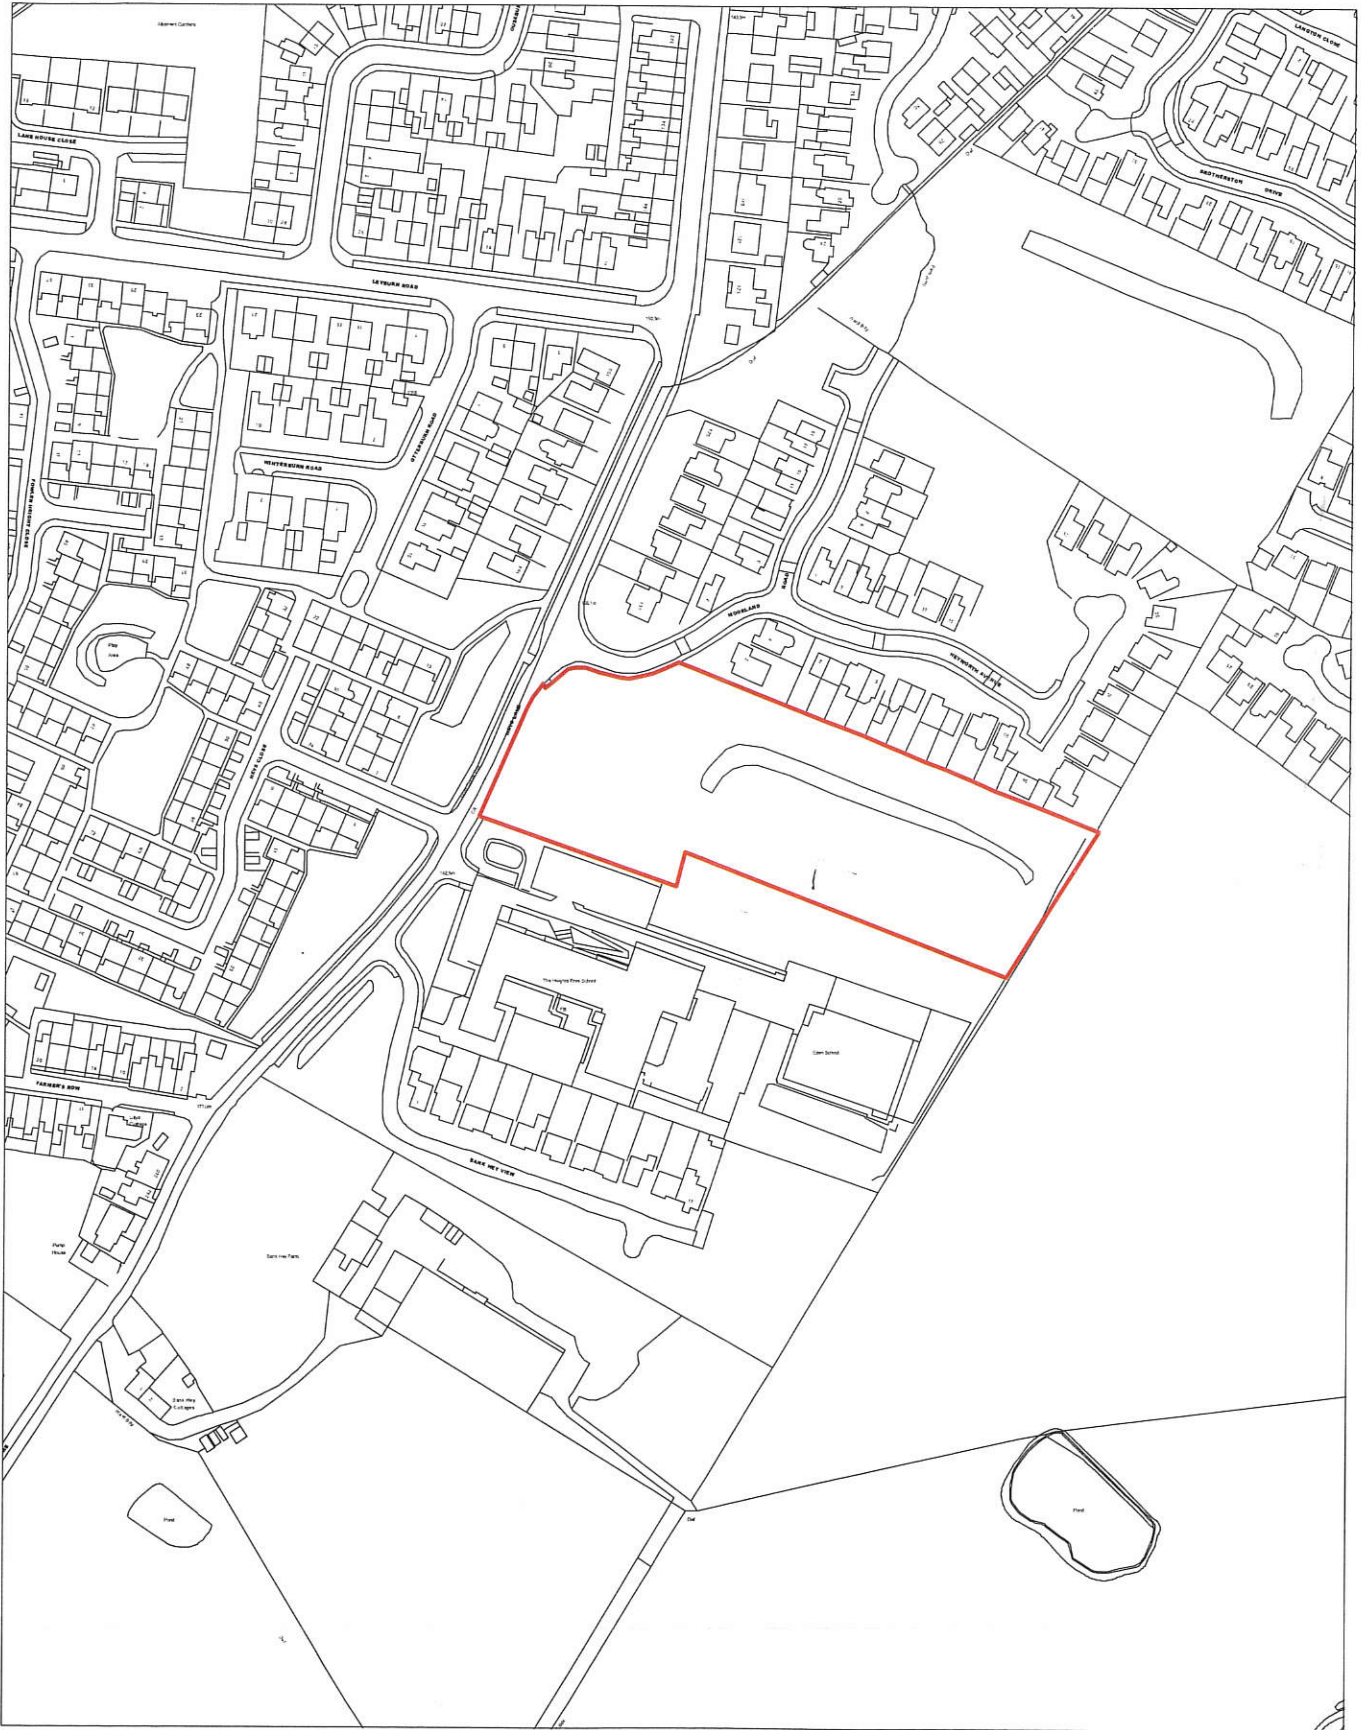

Scale 1:2500

© Crown copyright and database rights 2020. Ordnance Survey licence number: 100019493