


PLOT 3 WAINWRIGHT WAY, BLACKBURN.

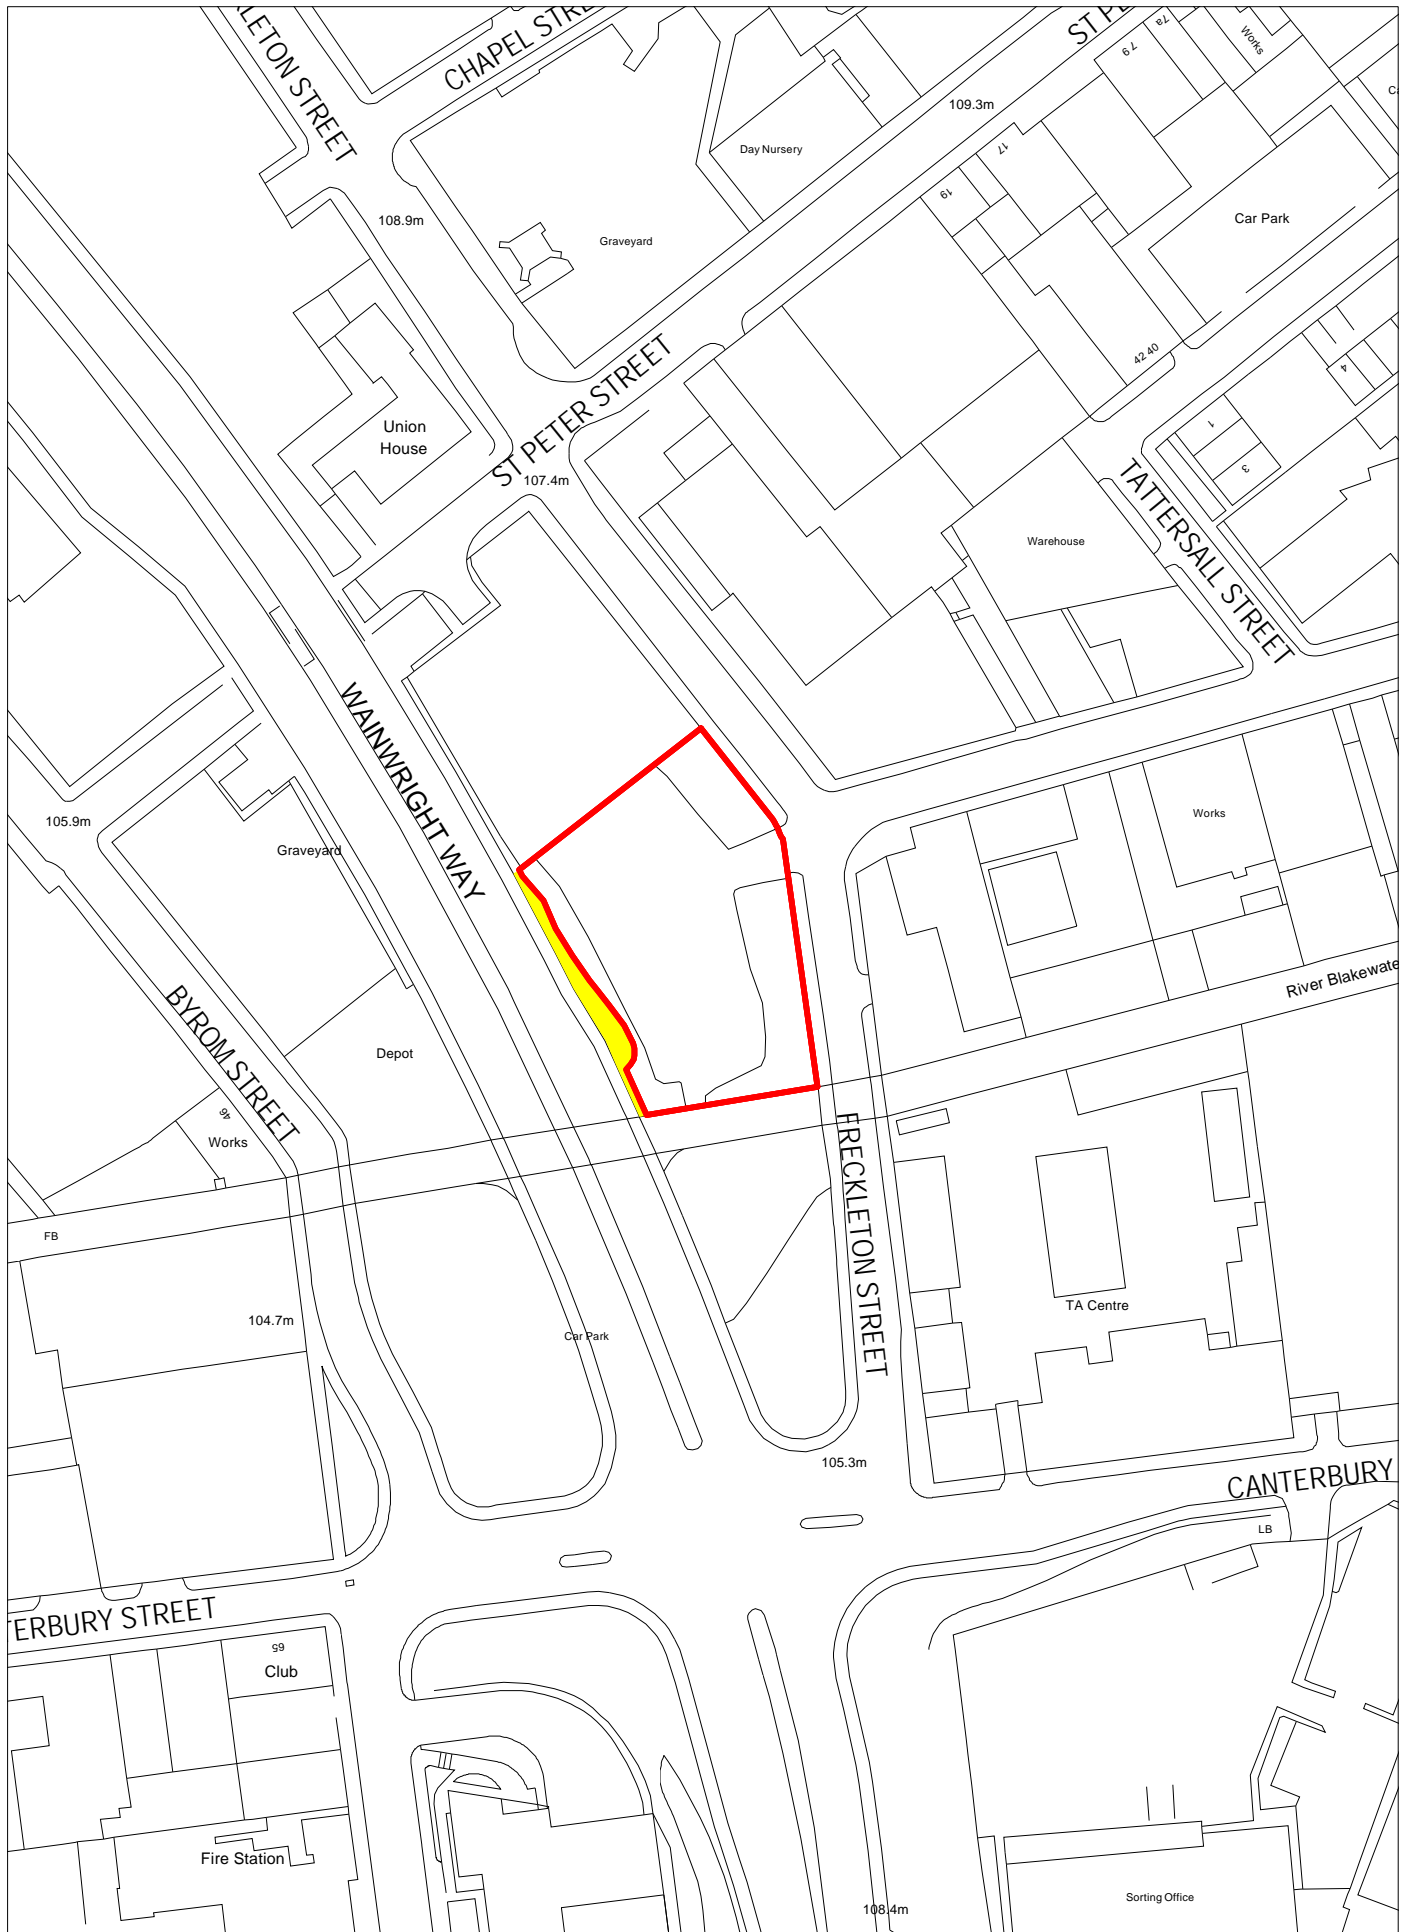

SCALE 1:1250