


**BLACKBURN**  
with  
**DARWEN**  
BOROUGH COUNCIL


## Highways Authority


Title: Traffic Regulation Order  
Plan 1

Produce by: PW  
Checked by: HF  
Date Produced: 2024-01-10


Text Location: Lambeth Street /  
Pringle Street Blackburn

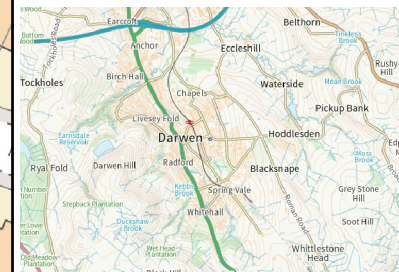

**Legend**  
 **Electric Vehicles Only**  
**At all times**

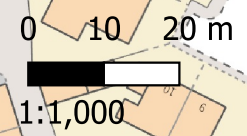

Crown copyright and database rights 2016.  
Ordnance Survey licence number: 100019493  
Indication of PROW - E&OE

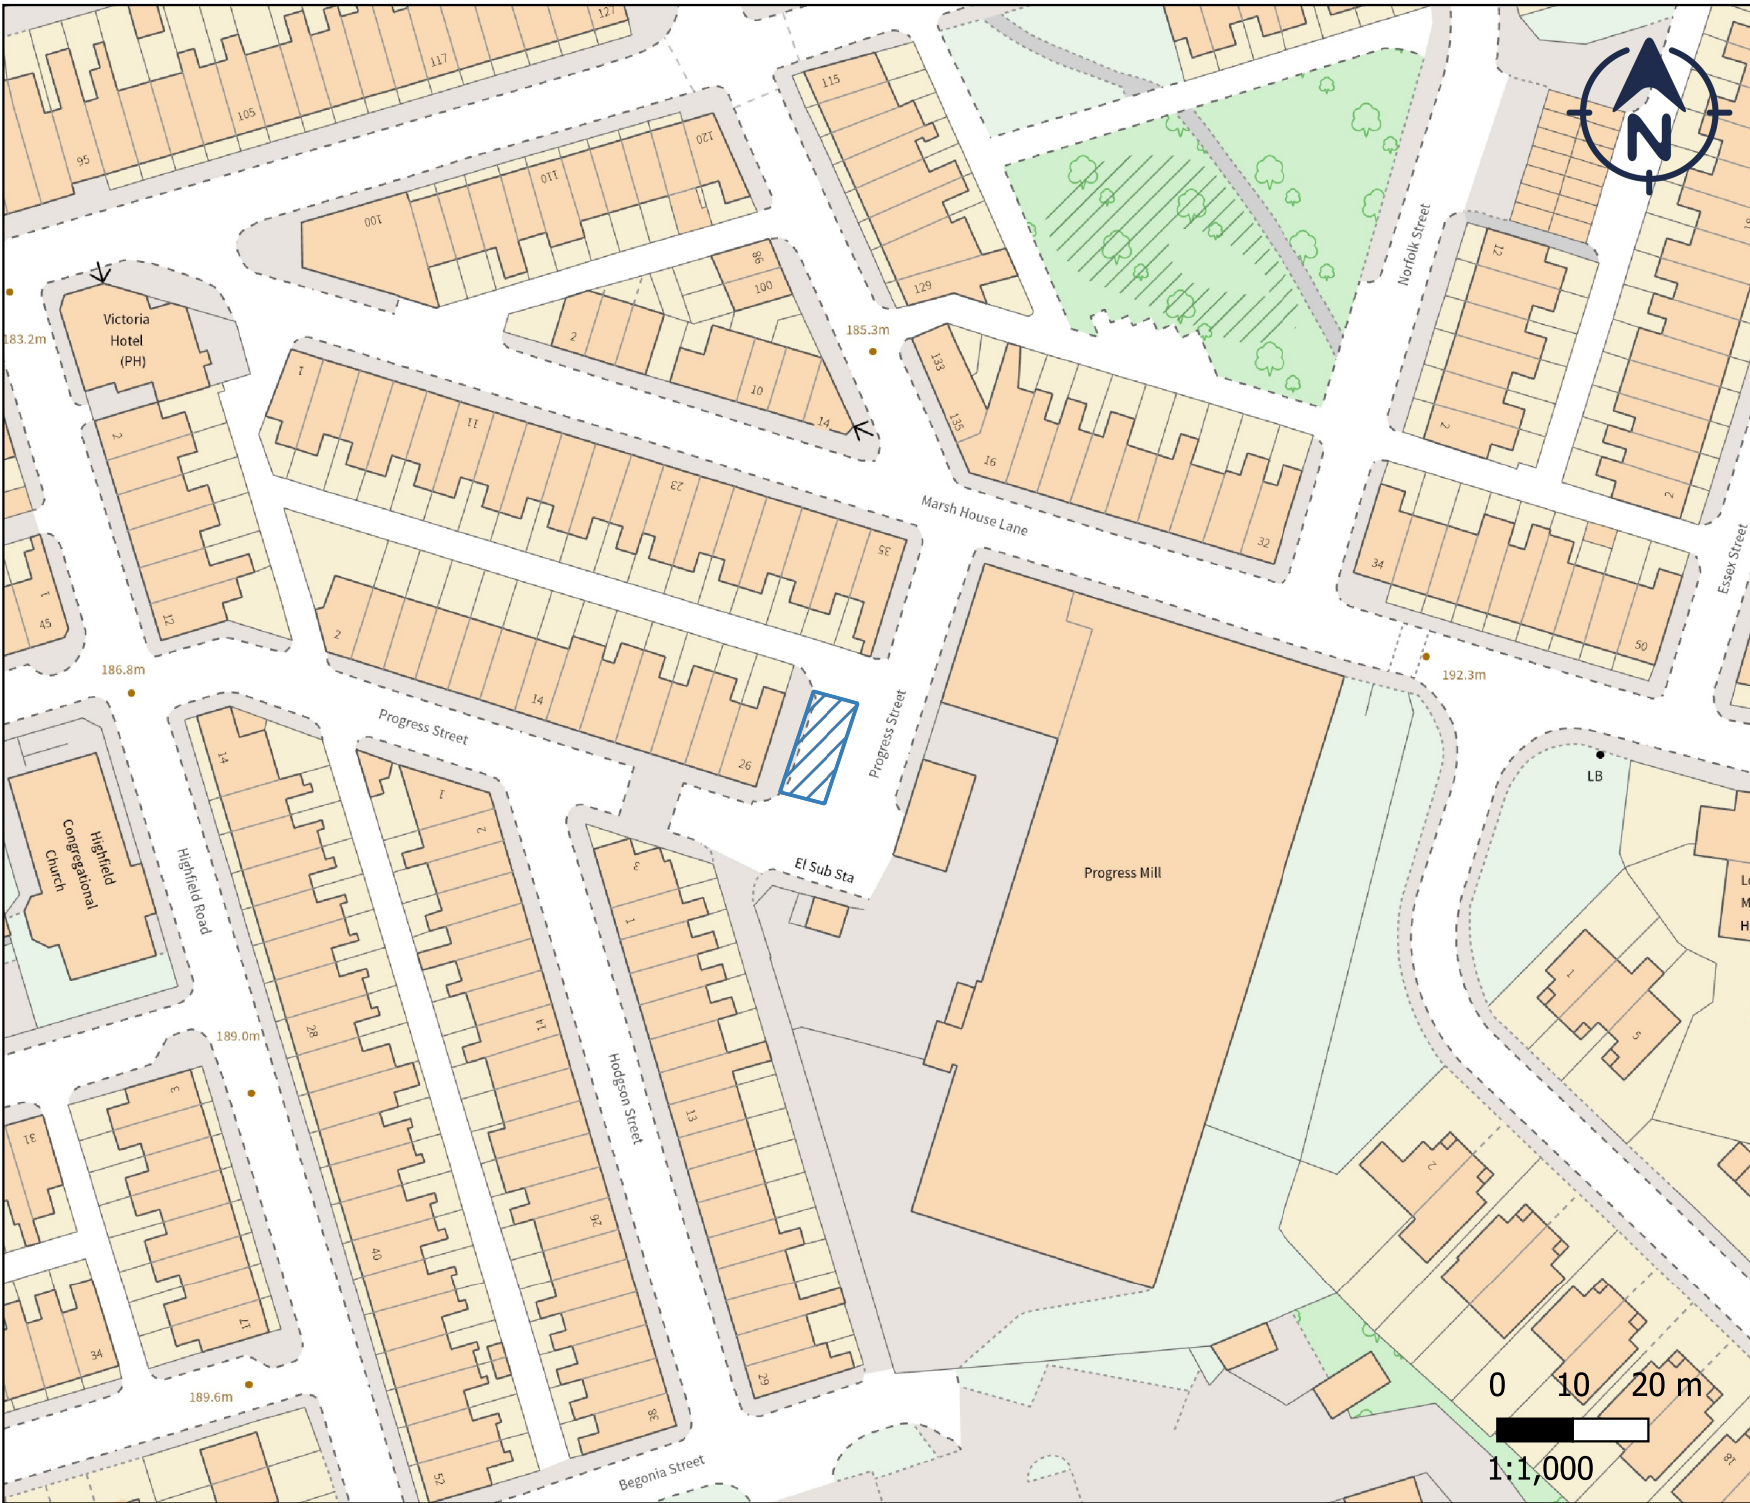


## Highways Authority


Title: Traffic Regulation Order  
Plan 2

Produce by: PW  
Checked by: HF  
Date Produced: 2024-01-10

Text Location: Progress Street,  
Darwen



**Legend**  
 Electric Vehicles Only  
 At all times

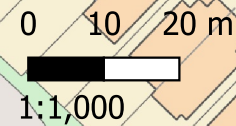

Crown copyright and database rights 2016.  
 Ordnance Survey licence number: 100019493  
 Indication of PROW - E&OE