


- NOTES:-**
- THIS DRAWING IS TO BE READ IN CONJUNCTION WITH ALL OTHER RELEVANT DRAWINGS. ANY DISCREPANCIES, ERRORS OR OMISSIONS ARE TO BE BROUGHT TO THE ATTENTION OF PROJECT MANAGER.
 - ALL DIMENSIONS TO BE CHECKED BEFORE COMMENCEMENT OF WORKS ON SITE.
 - ALL DIMENSIONS IN METRES UNLESS OTHERWISE STATED.
 - ALL SETTING OUT TO BE AGREED WITH THE PROJECT SUPERVISOR.

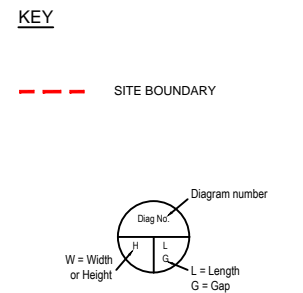

HUMPS SIGN TO 557-1 WITH TEMPORARY SIGN TO 557-3 LOCATED AT 45m FROM HAZARD WITH A 10% TOLERANCE IF NOT POSSIBLE

002	DR	AJP	APN	CONSTRUCTION	FEB 18
001	DR	AJP	APN	CONSTRUCTION	SEPT 17
001	DR	AJP	APN	INFORMATION	MAY 17
Rev	Drawn	Checked	Appr	Description	Date

Purpose of Issue
CONSTRUCTION

Classification

Client
**BLACKBURN WITH DARWEN B.C
TOWN HALL
BLACKBURN BB1 7DY**

Project
**GIB LANE, BLACKBURN
TRAFFIC CALMING MEASURES**


Drawing
ROAD MARKINGS & SIGNAGE

Scale @ A1	Drawn	Checked	Approved
1:1000	DR	AJP	APN
Project No.	Date		
CS091498	MAY 17		

Drawing Identifier
Project - Originator - Asset - Location - File Type - Role - Number
091498-CAP-HGN-00-DR-C-1200

BS1192 Compliant
revision
C02

CAPITA
Highways & Infrastructure
CastleWay House, 17 Preston New Road, Blackburn, BB2 1AU
01254 273000
www.capitaproperty.co.uk
Capita Property and Infrastructure Ltd.

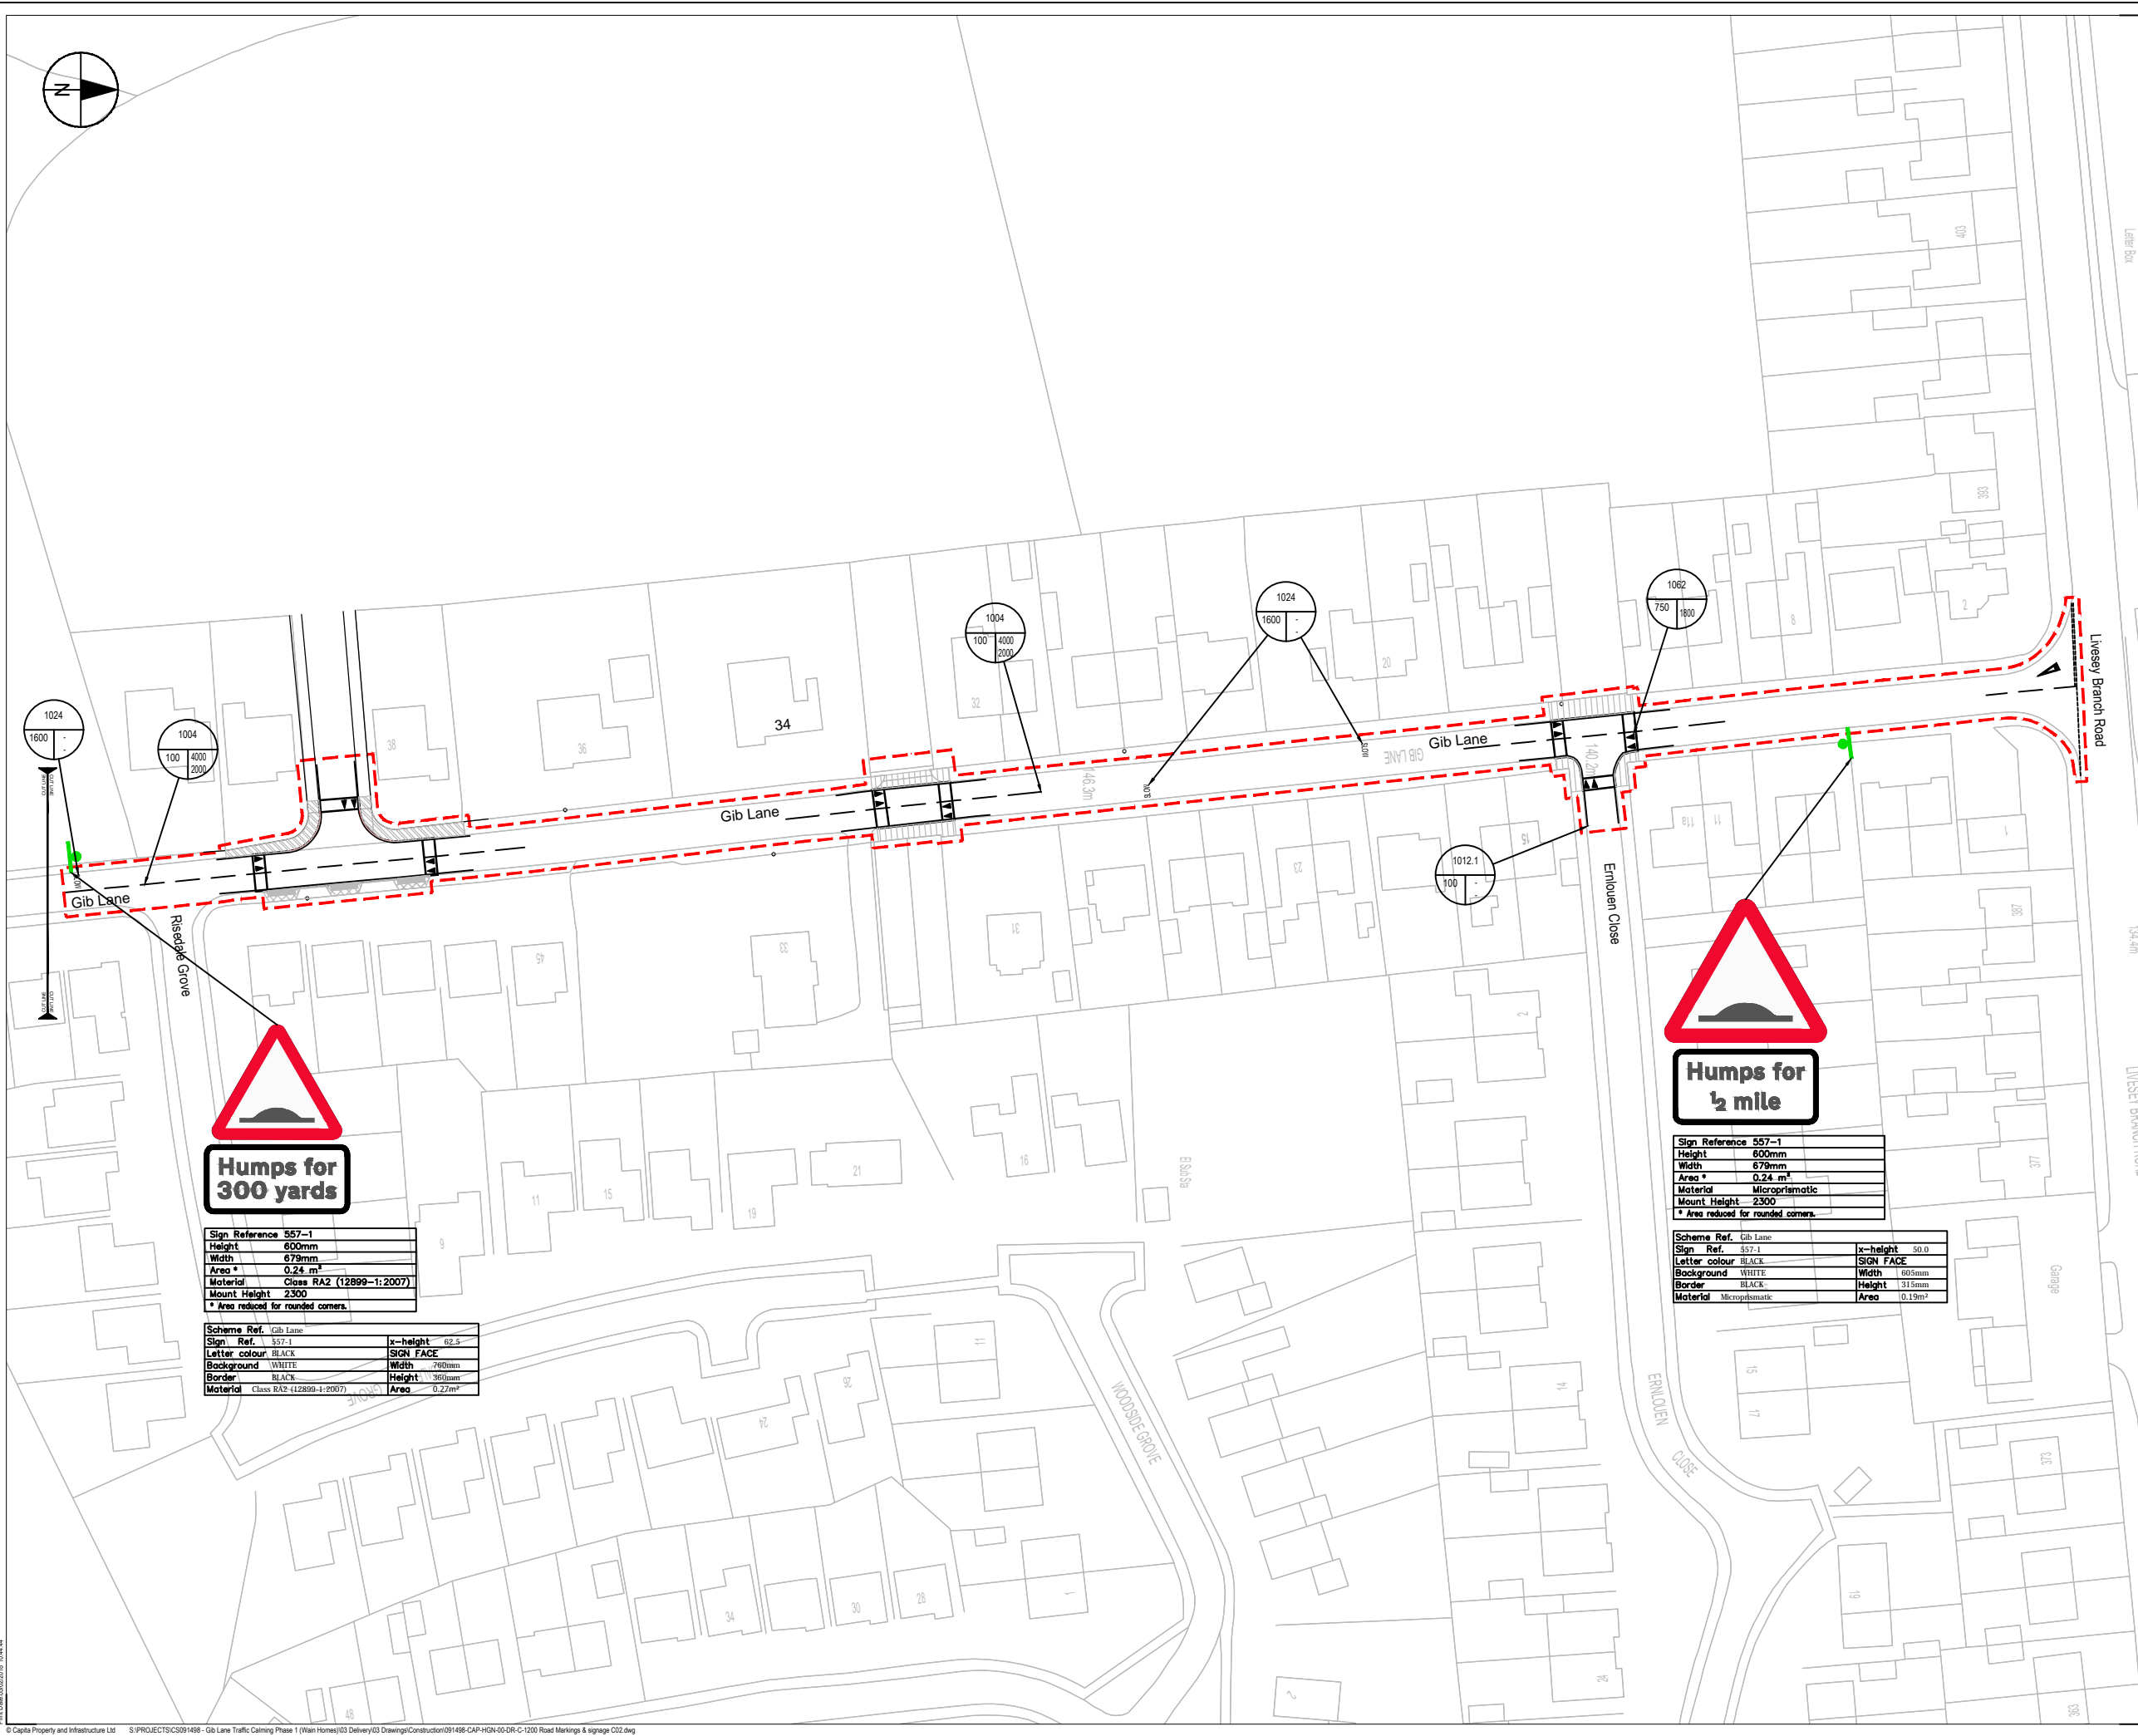

**Humps for
300 yards**

Sign Reference	557-1
Height	600mm
Width	679mm
Area *	0.24 m ²
Material	Class RA2 (12899-1:2007)
Mount Height	2300
* Area reduced for rounded corners.	

Scheme Ref.	Gib Lane	x-height	62.5
Sign Ref.	557-1	Sign Face	
Letter colour	BLACK	Width	790mm
Background	WHITE	Height	1360mm
Border	BLACK	Area	0.27m ²
Material	Class RA2 (12899-1:2007)		



**Humps for
1/2 mile**

Sign Reference	557-1
Height	600mm
Width	679mm
Area *	0.24 m ²
Material	Microprismatic
Mount Height	2300
* Area reduced for rounded corners.	

Scheme Ref.	Gib Lane	x-height	50.0
Sign Ref.	557-1	Sign Face	
Letter colour	BLACK	Width	605mm
Background	WHITE	Height	315mm
Border	BLACK	Area	0.19m ²
Material	Microprismatic		