




Key to Restriction Types Displayed  
No working on any site

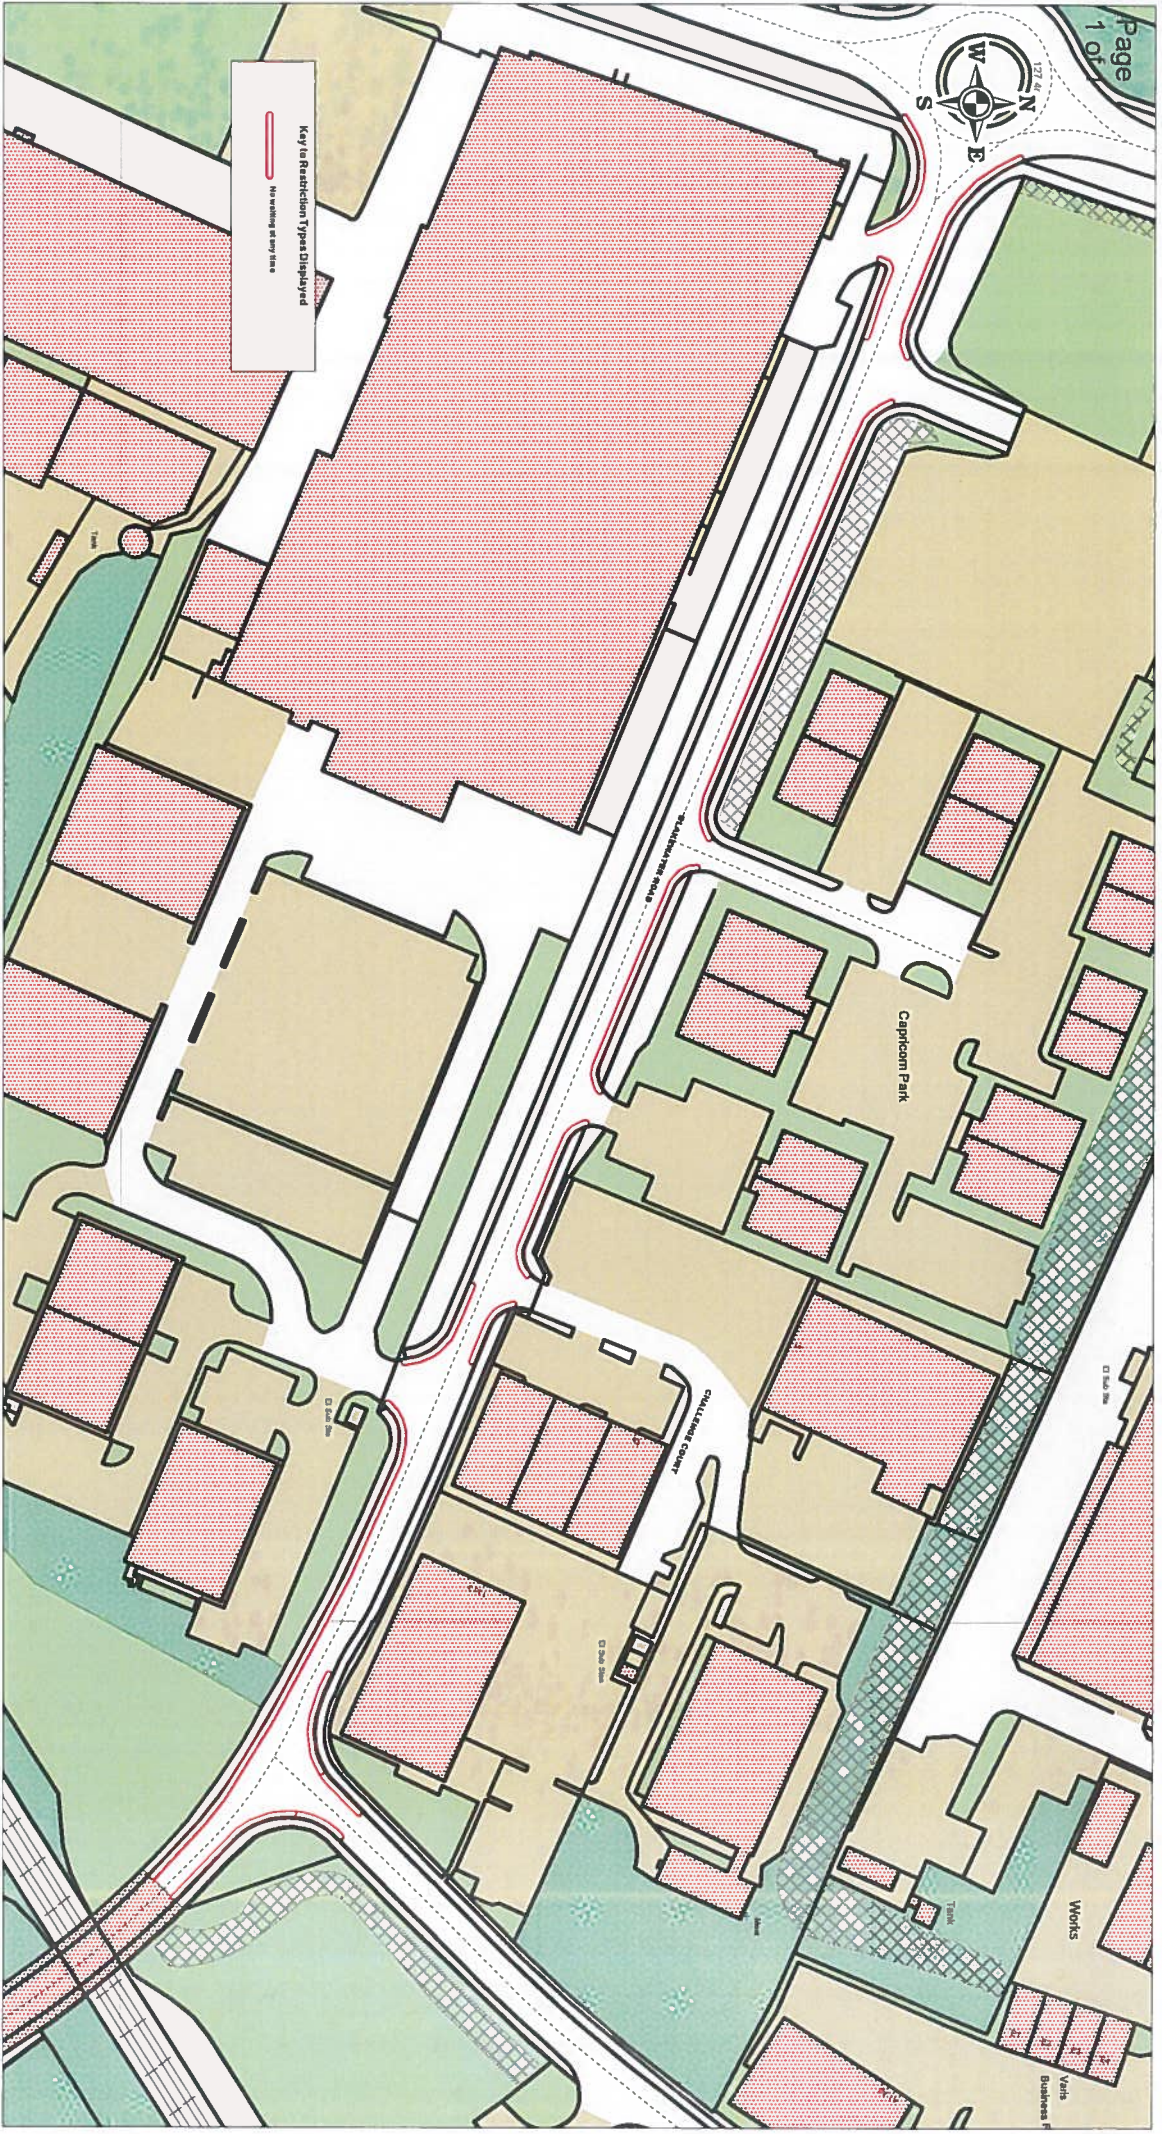

© Crown copyright and database rights 2017.

Licence No. 100019493

# Proposed TRO scheme - Blakewater Road Blackburn

Working in partnership with



SCALE	1 : 1500
DATE	09/04/2019
DRAWING No.	
DRAWN BY	GAL
Checked by	