

Key to Restriction Types Displayed

-  No waiting at any time
-  No Loading At Any Time
-  Limited Waiting
-  Prohibition of Driving




Working in partnership with
CAPITA

+ Crown copyright. All rights reserved
Licence No. 2003

Proposed Restrictions
Whalley New Road, Whalley Range and Mitton Street,
Blackburn

SCALE	1 : 840
DATE	26/07/2017
DRAWING No.	
DRAWN BY	

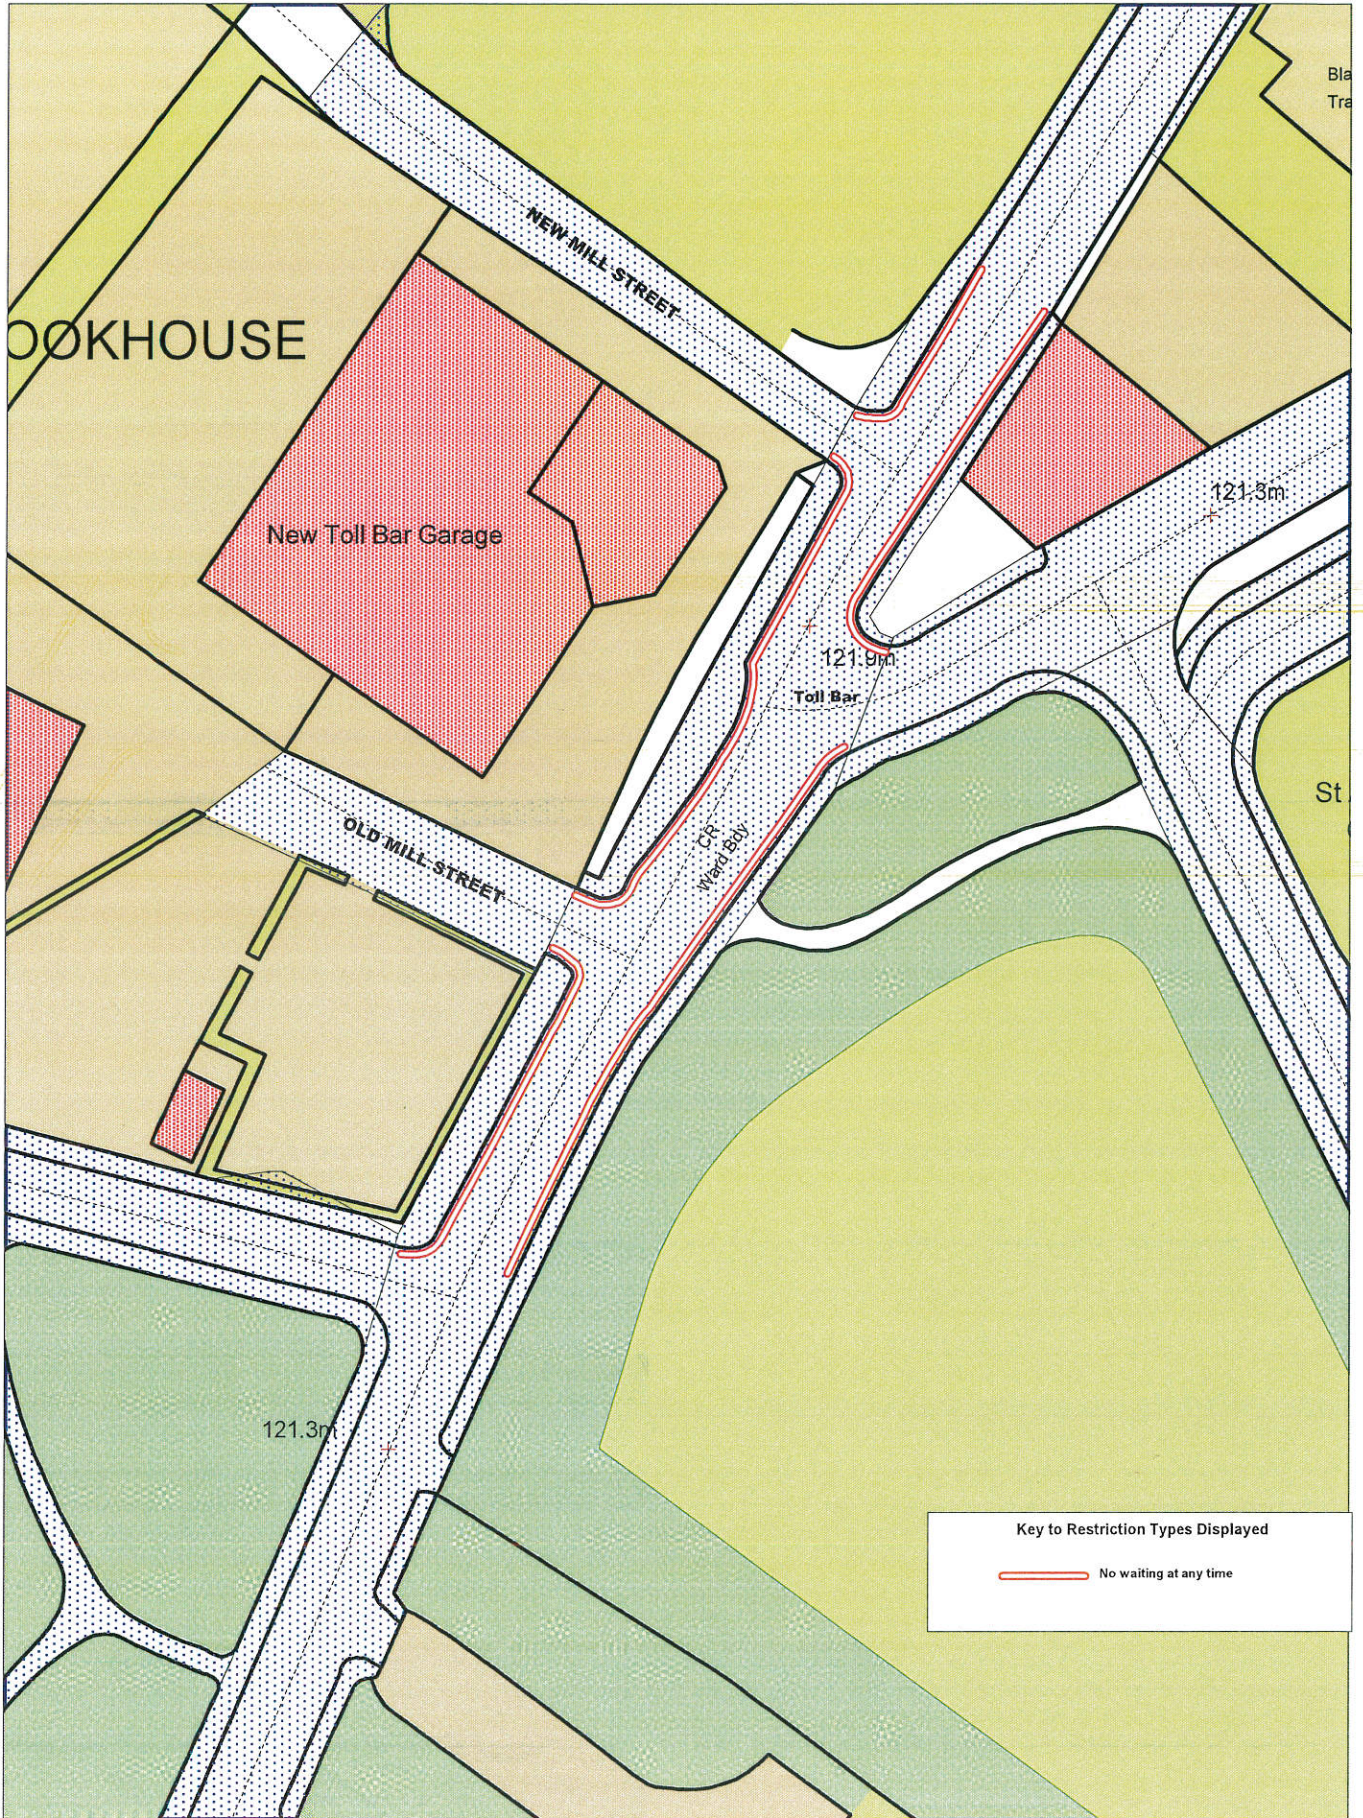

SCALE	1 : 750
DATE	26/07/2017
DRAWING No.	
DRAWN BY	