




GROWTH AND DEVELOPMENT DEPARTMENT

TITLE: BLACKBURN CENTRAL HIGH SCHOOL AND CROSSHILL ACADEMY

DATE : 5TH MARCH 2019

SCALE : 1:2500

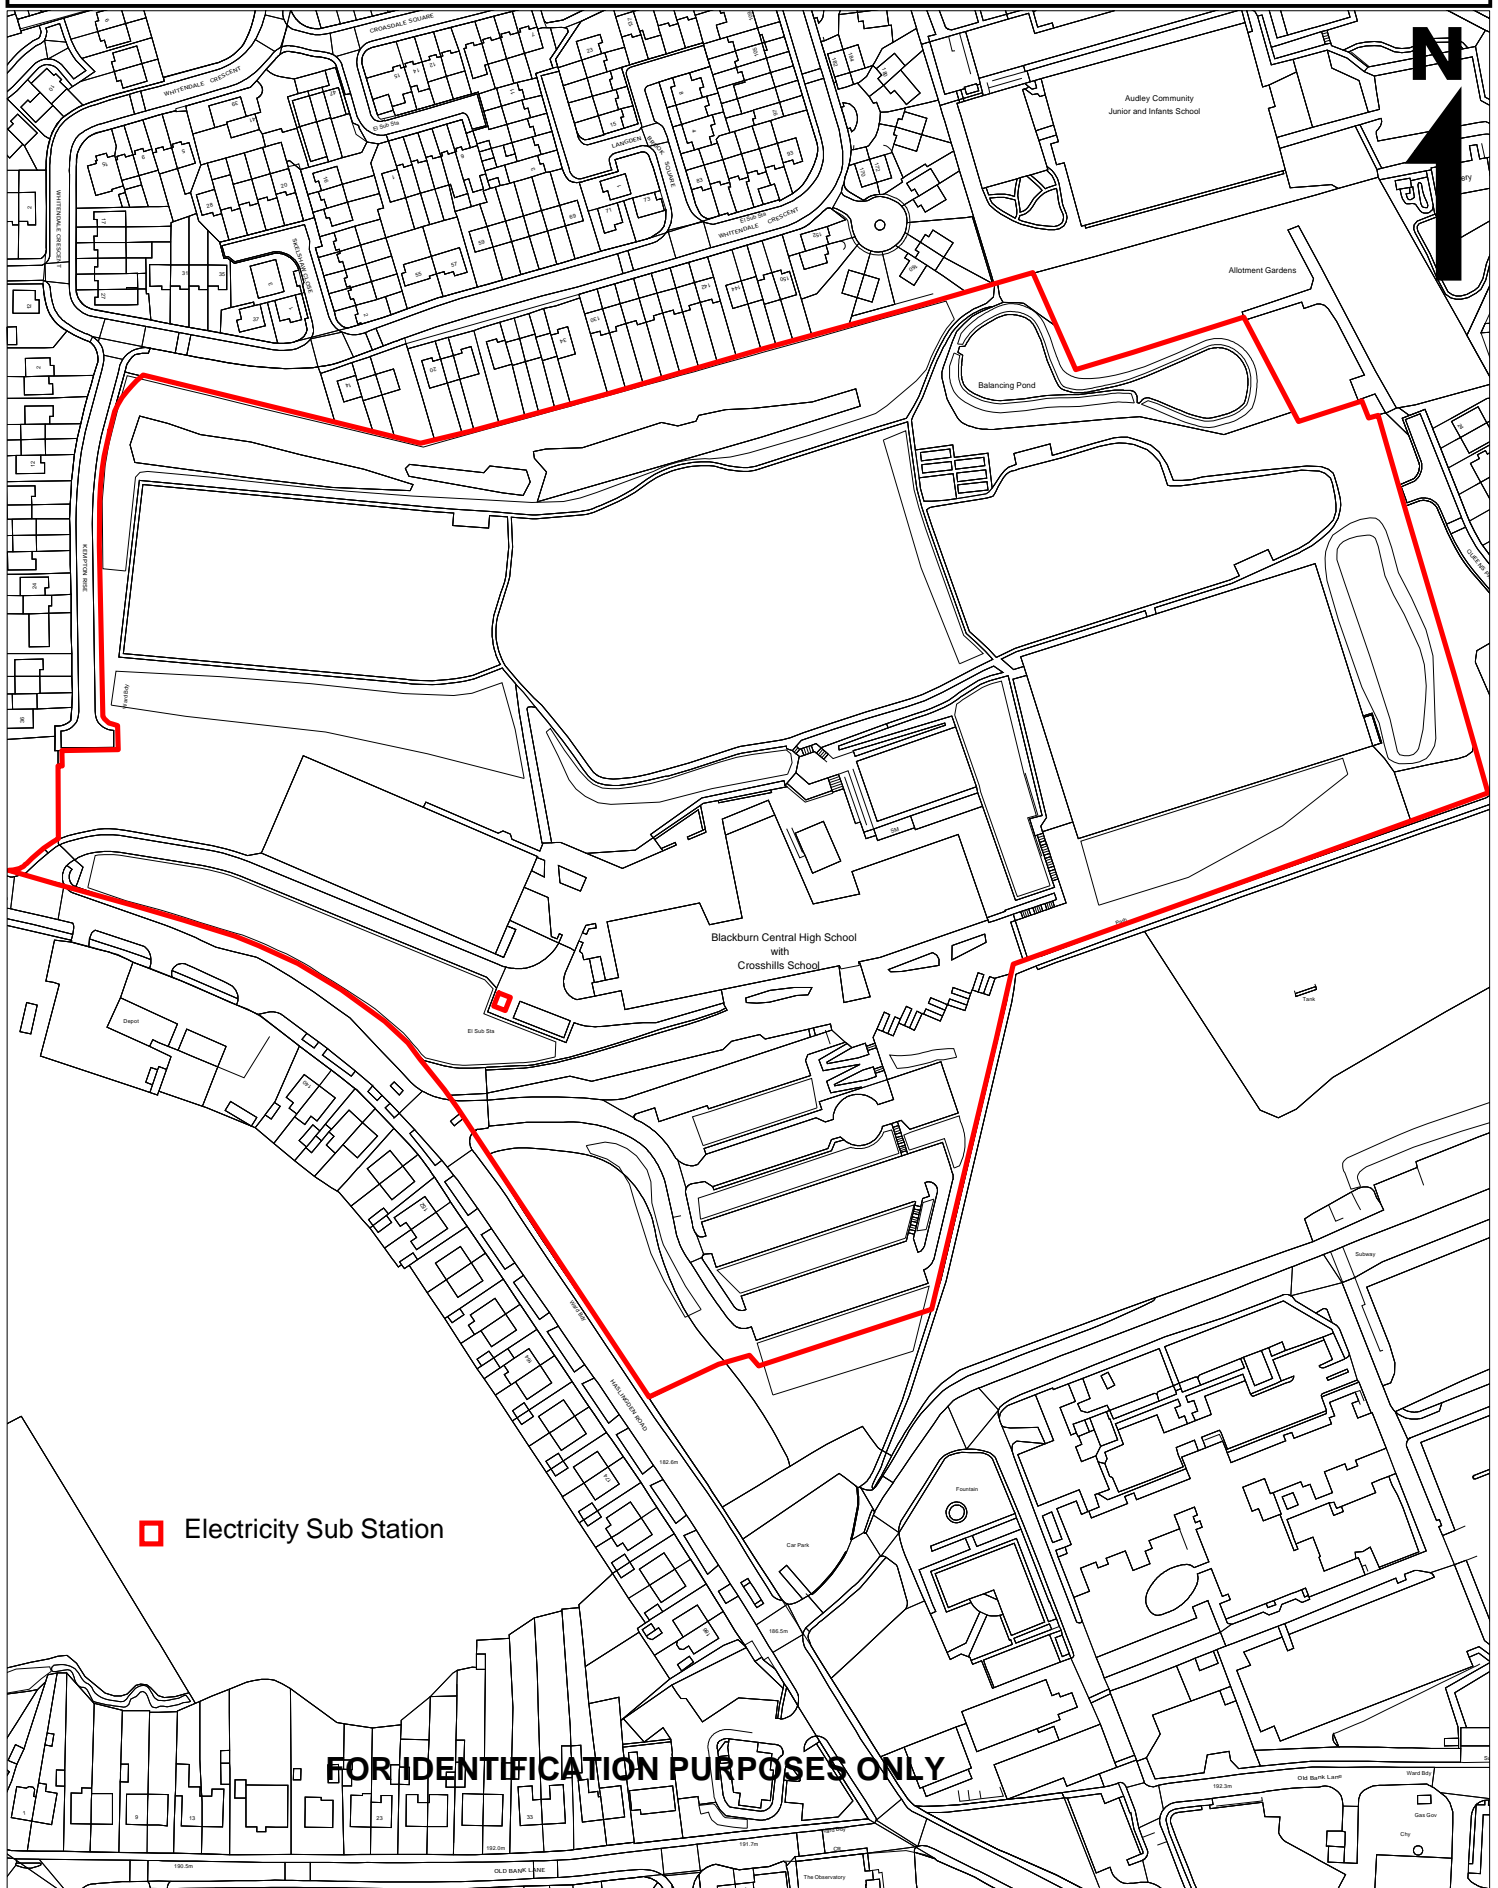

FOR IDENTIFICATION PURPOSES ONLY