


# WHITEHALL ROAD, BLACKBURN

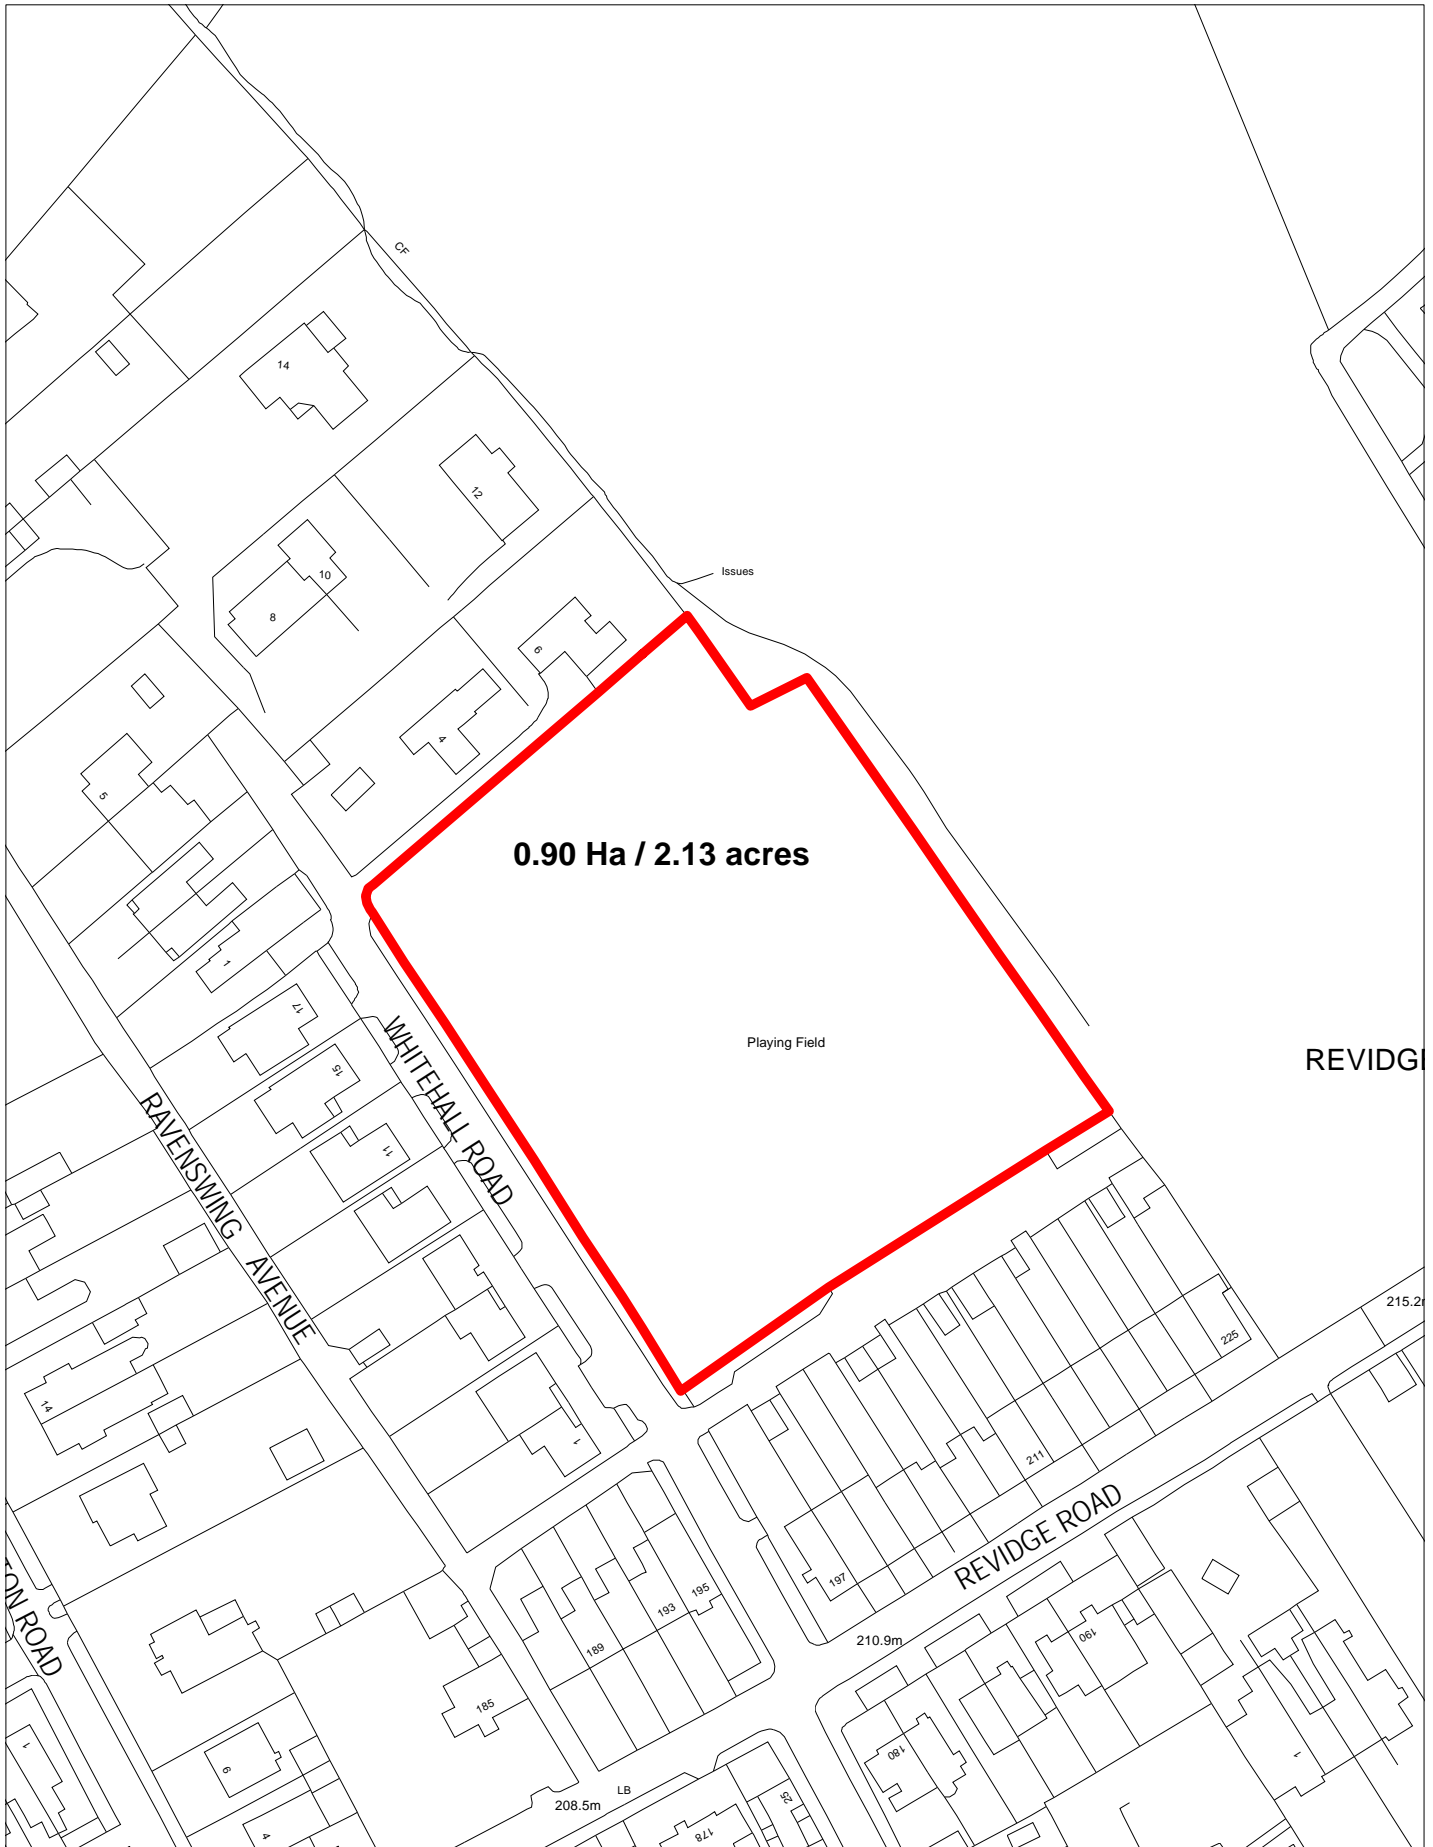

Scale 1:1250

© Crown copyright and database rights 2019. Ordnance Survey licence number: 100019493

