


SCHOOL LANE, GUIDE

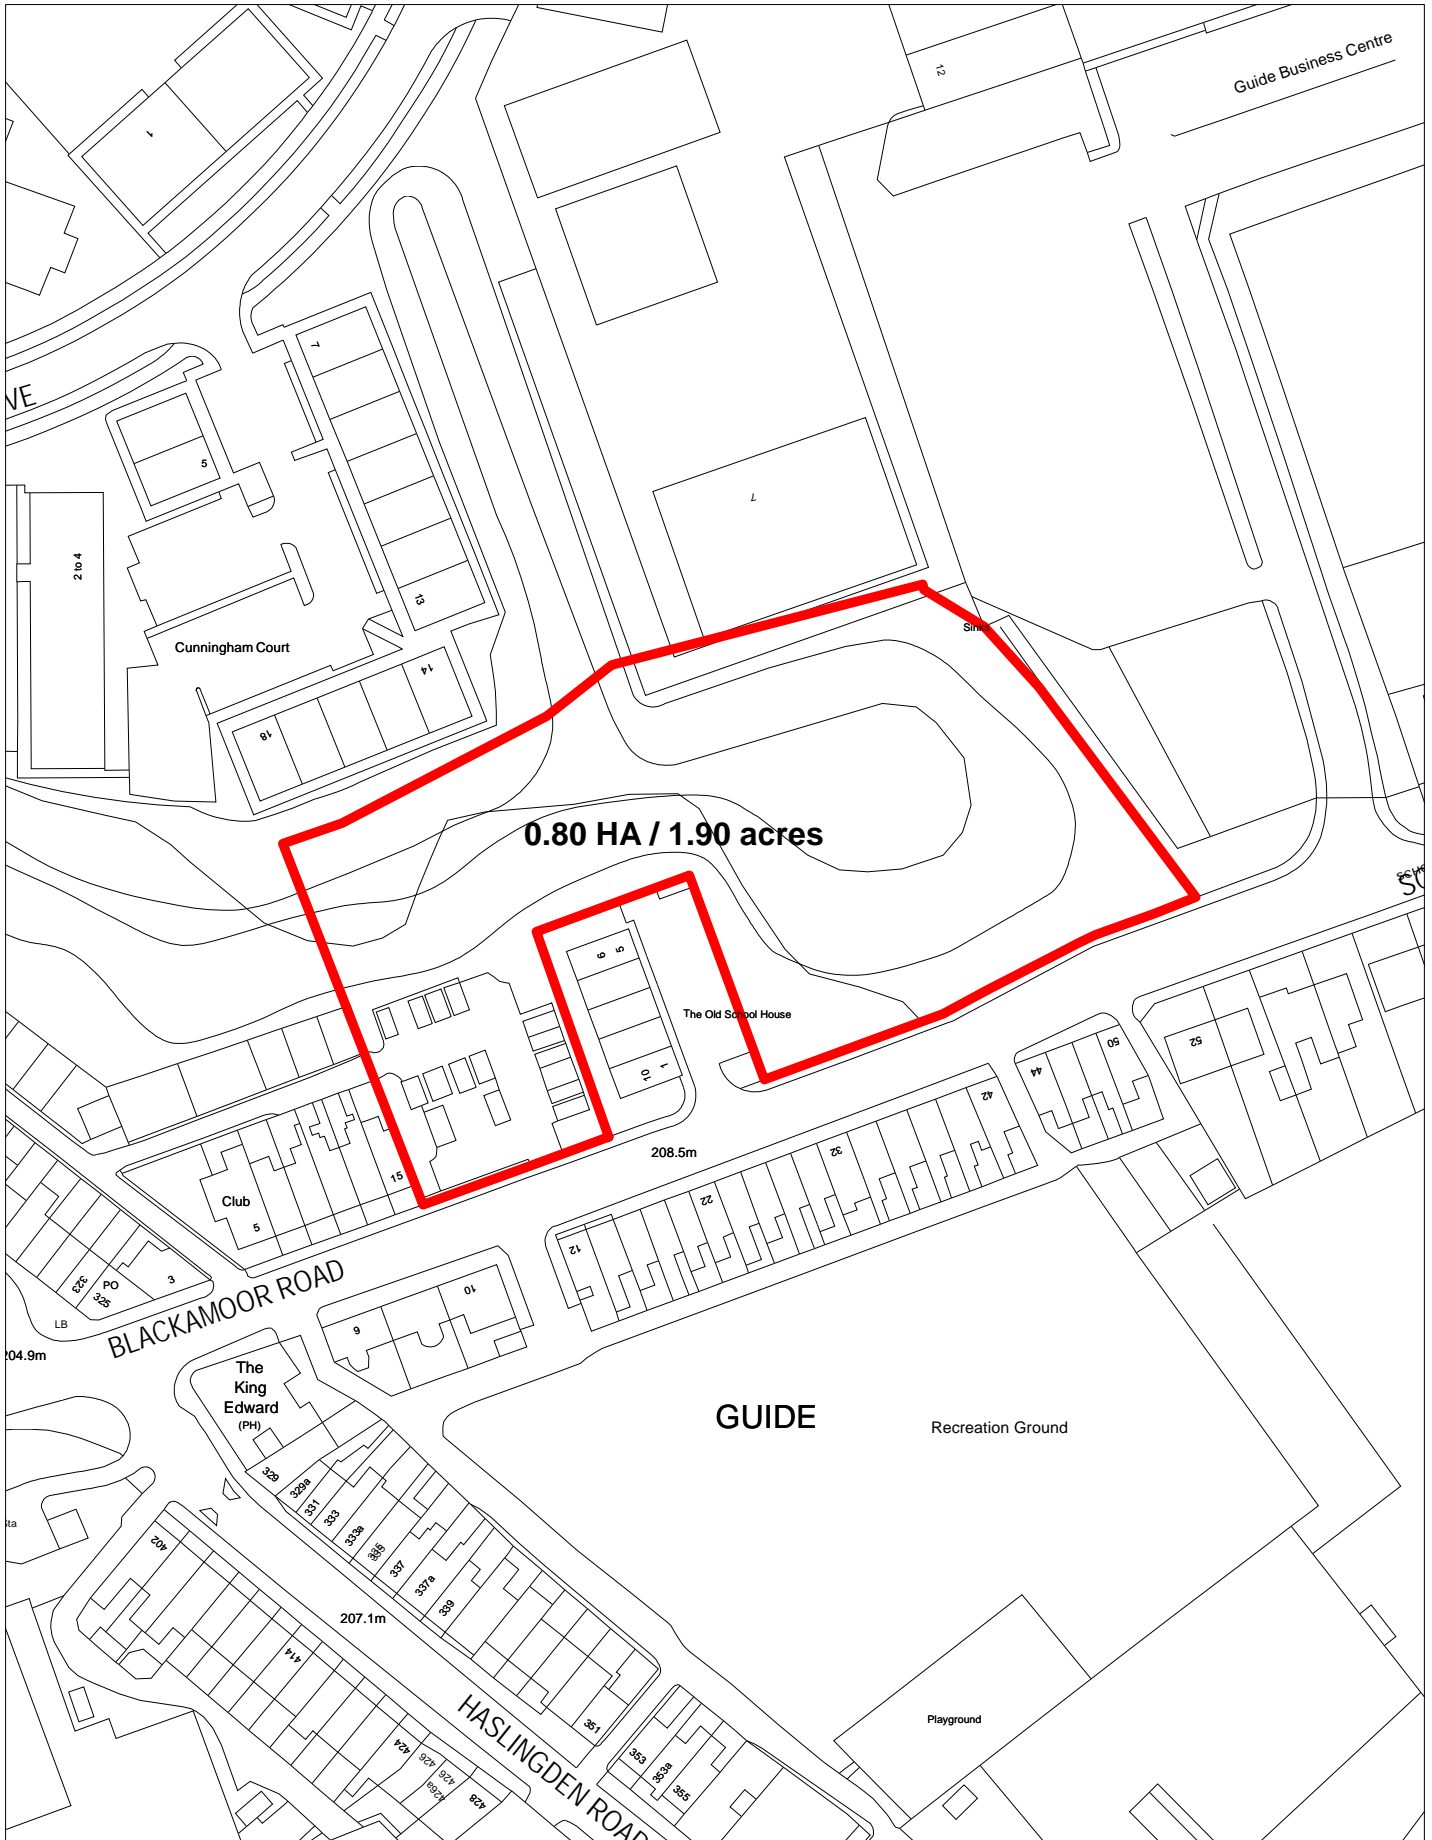

Scale 1:1250

© Crown copyright and database rights 2019. Ordnance Survey licence number: 100019493

