






© Crown copyright and database rights 2017.		SCALE	1 : 2000
Licence No. 100019493		DATE	24/09/2019
Reclam/Bank Top Blackburn - Proposed Restrictions		DRAWING No.	
		DRAWN BY	
		Checked by	

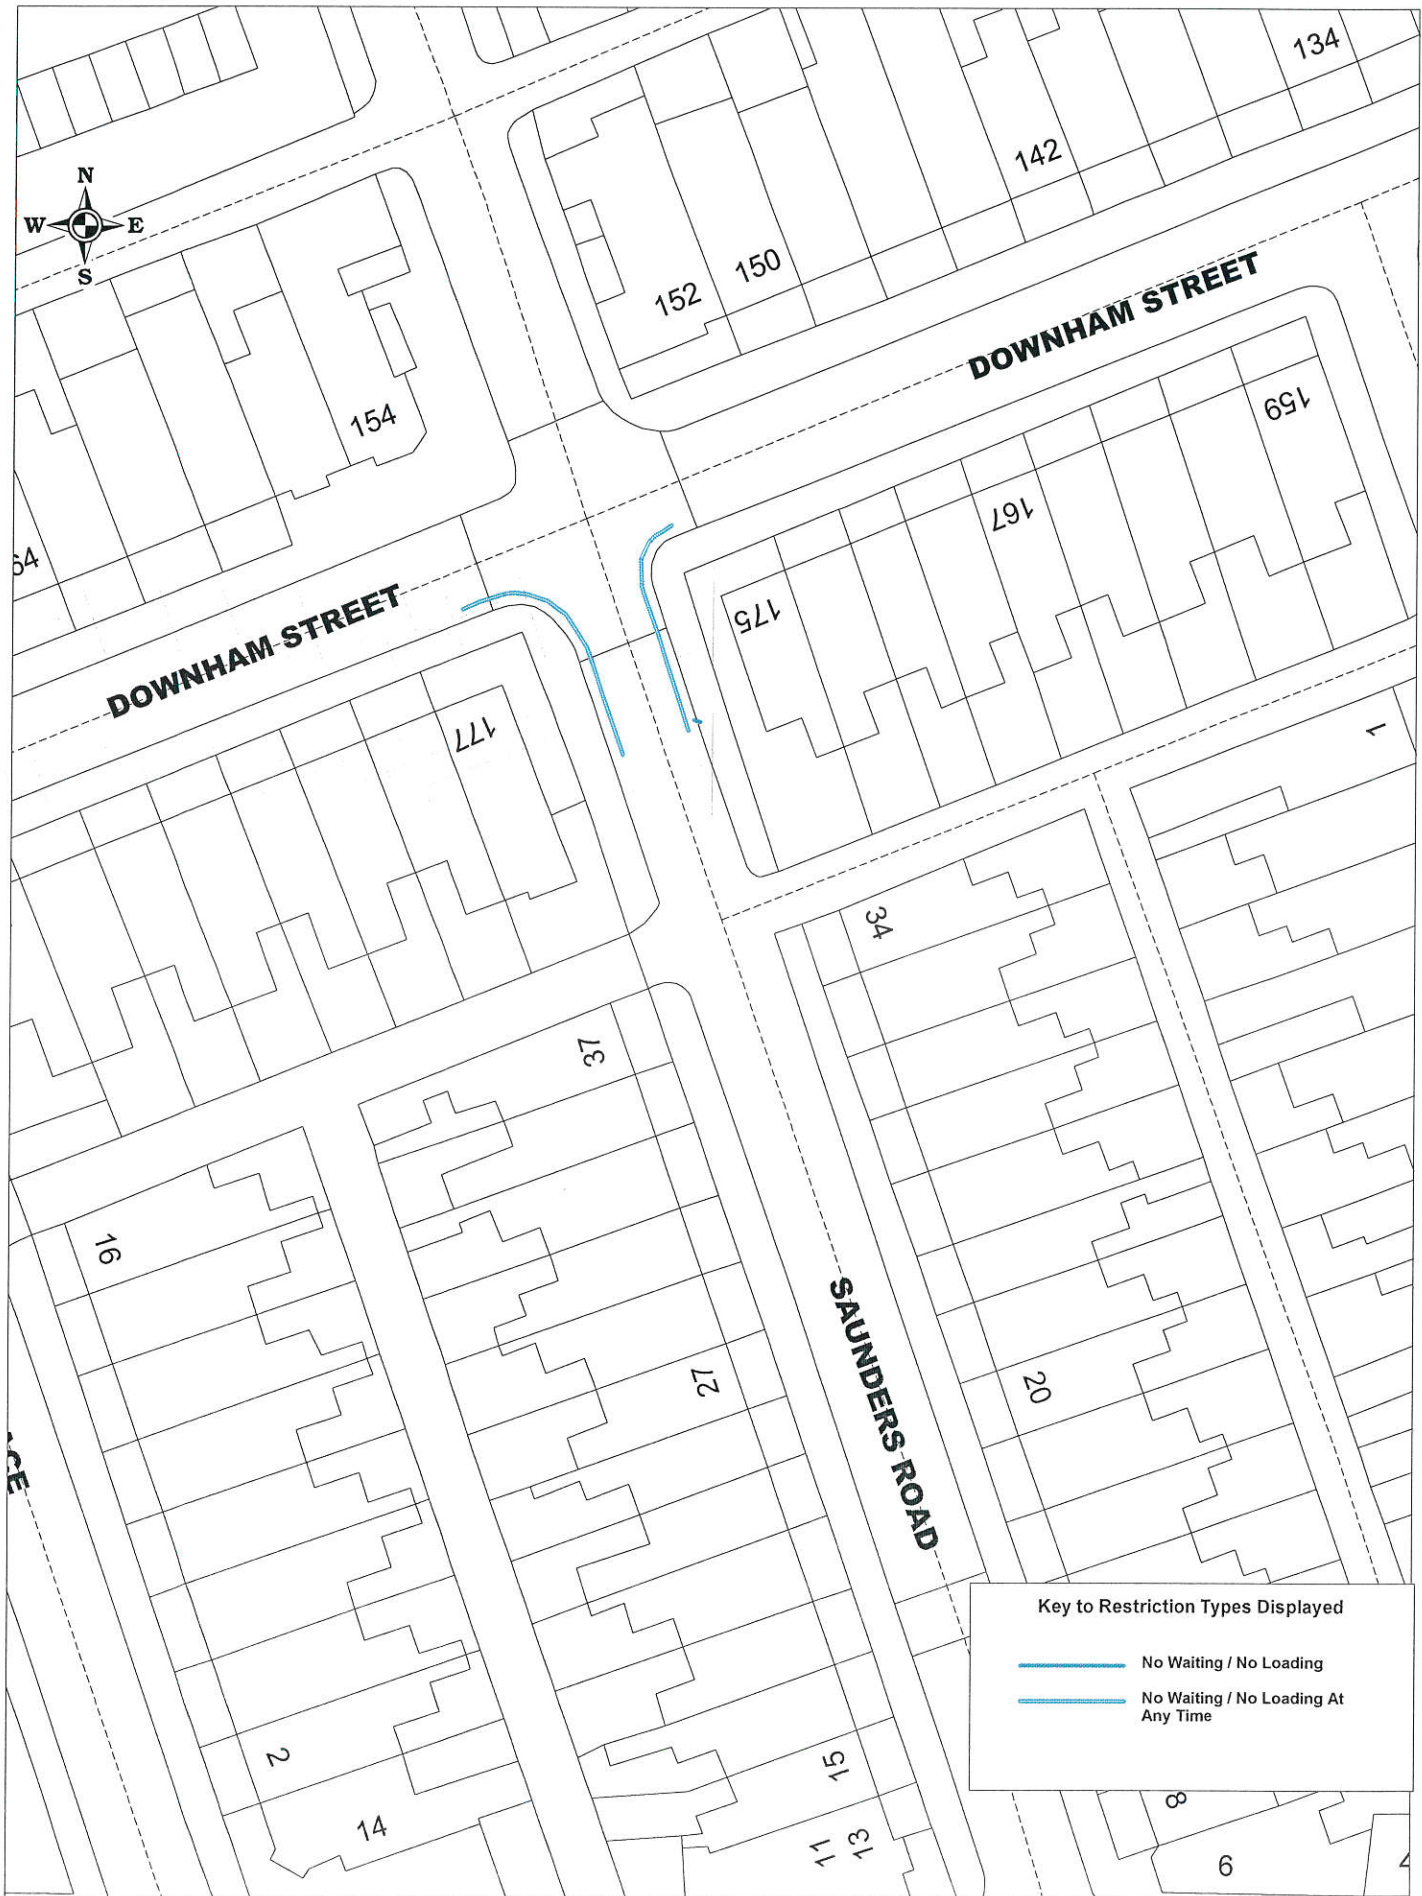



**Key to Restriction Types Displayed**

-  No Waiting / No Loading
-  No Waiting / No Loading At Any Time


© Crown copyright and database rights 2017.

Licence No. 100019493

**Downham Street/Saunders Road Blackburn  
Proposed restrictions**



SCALE	1 : 500
DATE	25/09/2019
DRAWING No.	
DRAWN BY	
CHECKED BY	

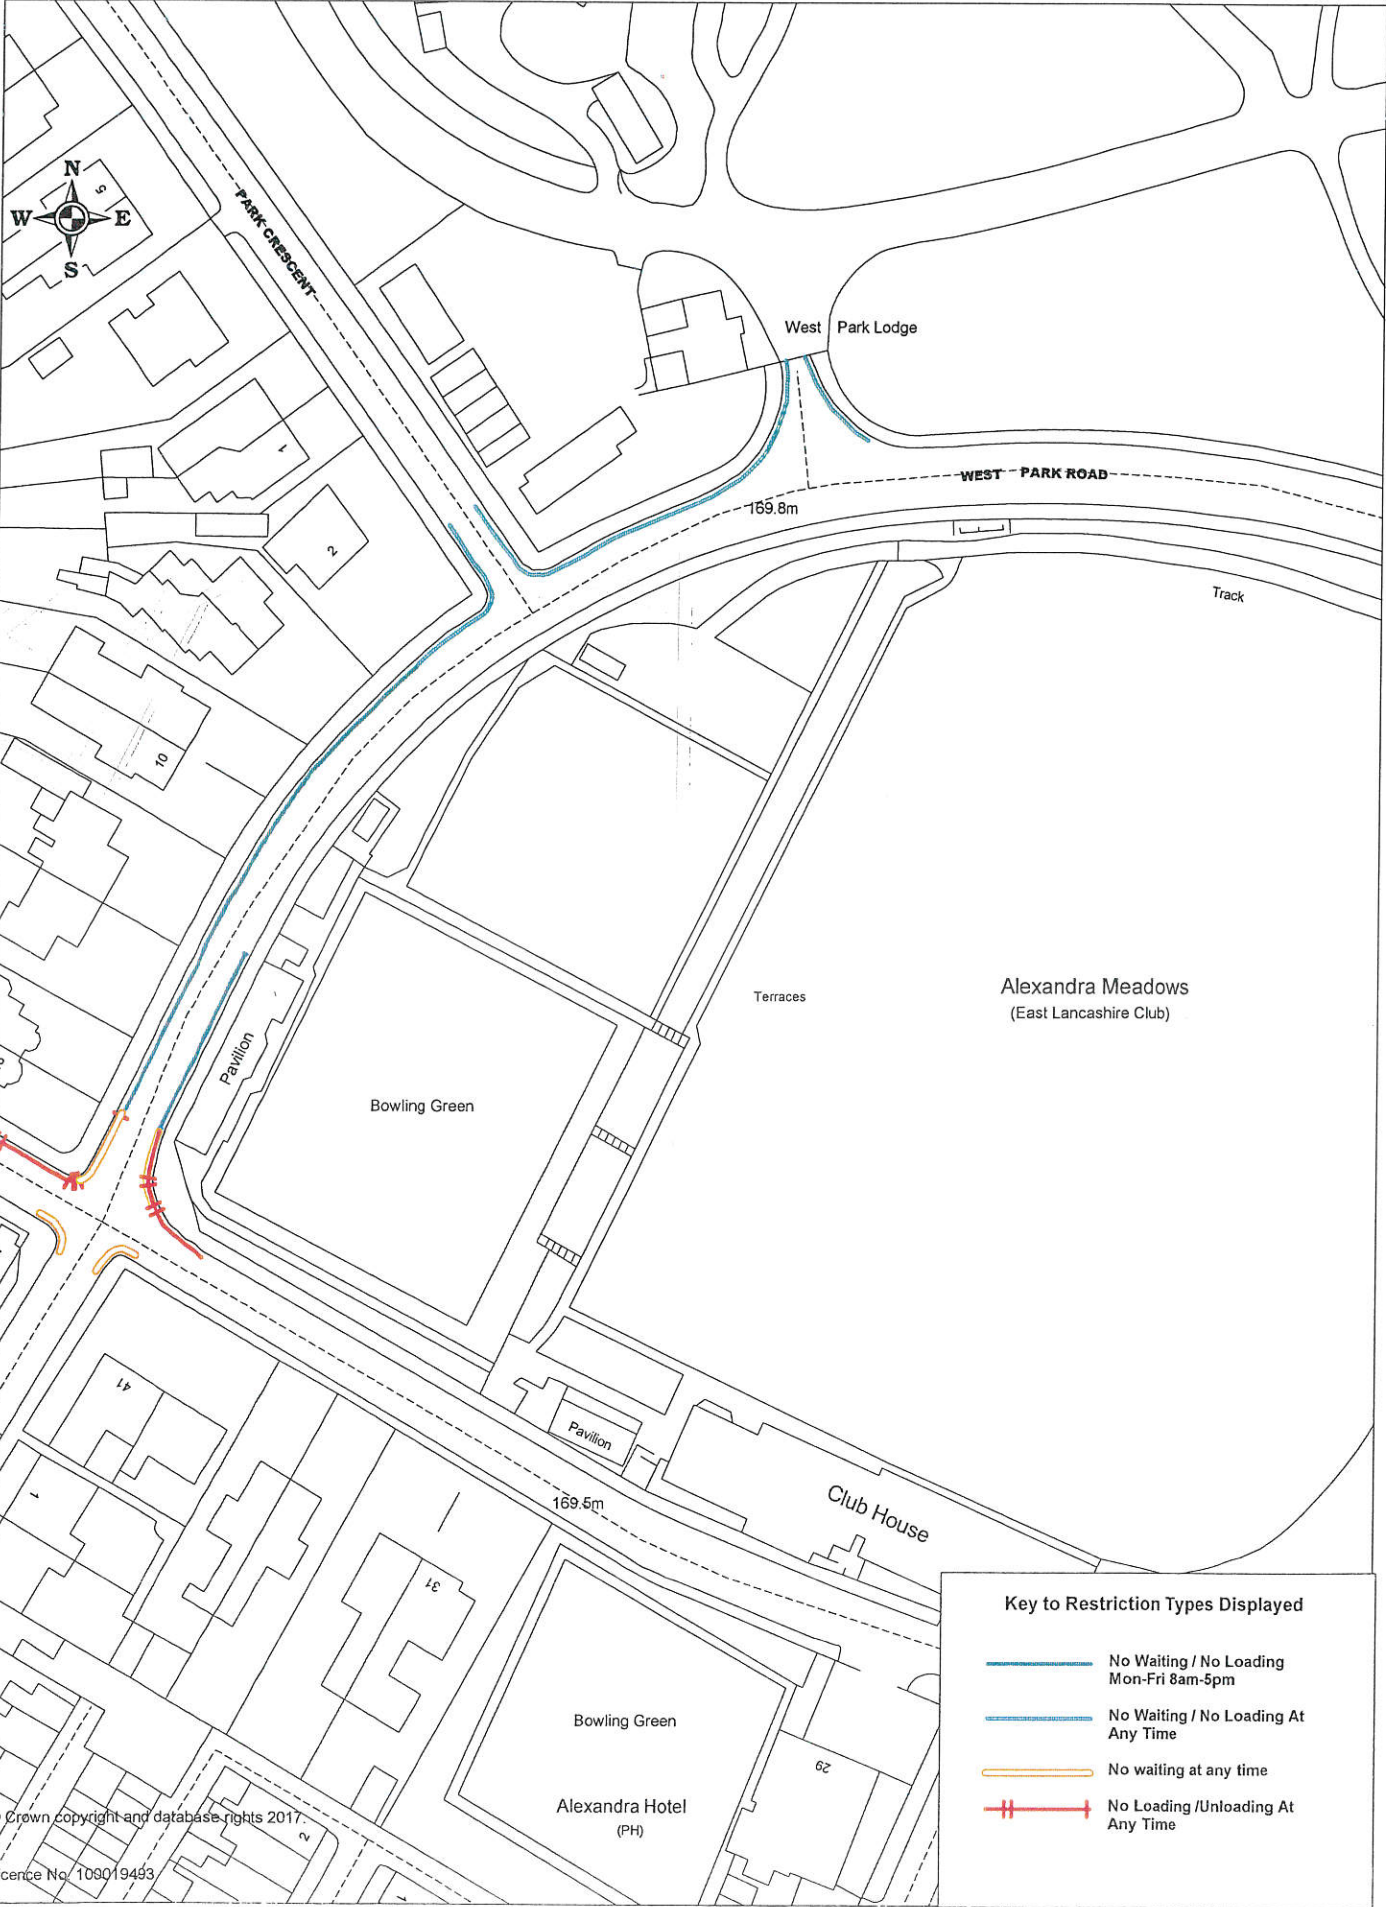

© Crown copyright and database rights 2017  
 Licence No. 109019493


Key to Restriction Types Displayed	
	No Waiting / No Loading Mon-Fri 8am-5pm
	No Waiting / No Loading At Any Time
	No waiting at any time
	No Loading /Unloading At Any Time



Dukes Brow/West Park Road Blackburn  
 Proposed Restrictions

SCALE	1 : 1000
DATE	24/09/2019
DRAWING No.	
DRAWN BY	
CHECKED BY	



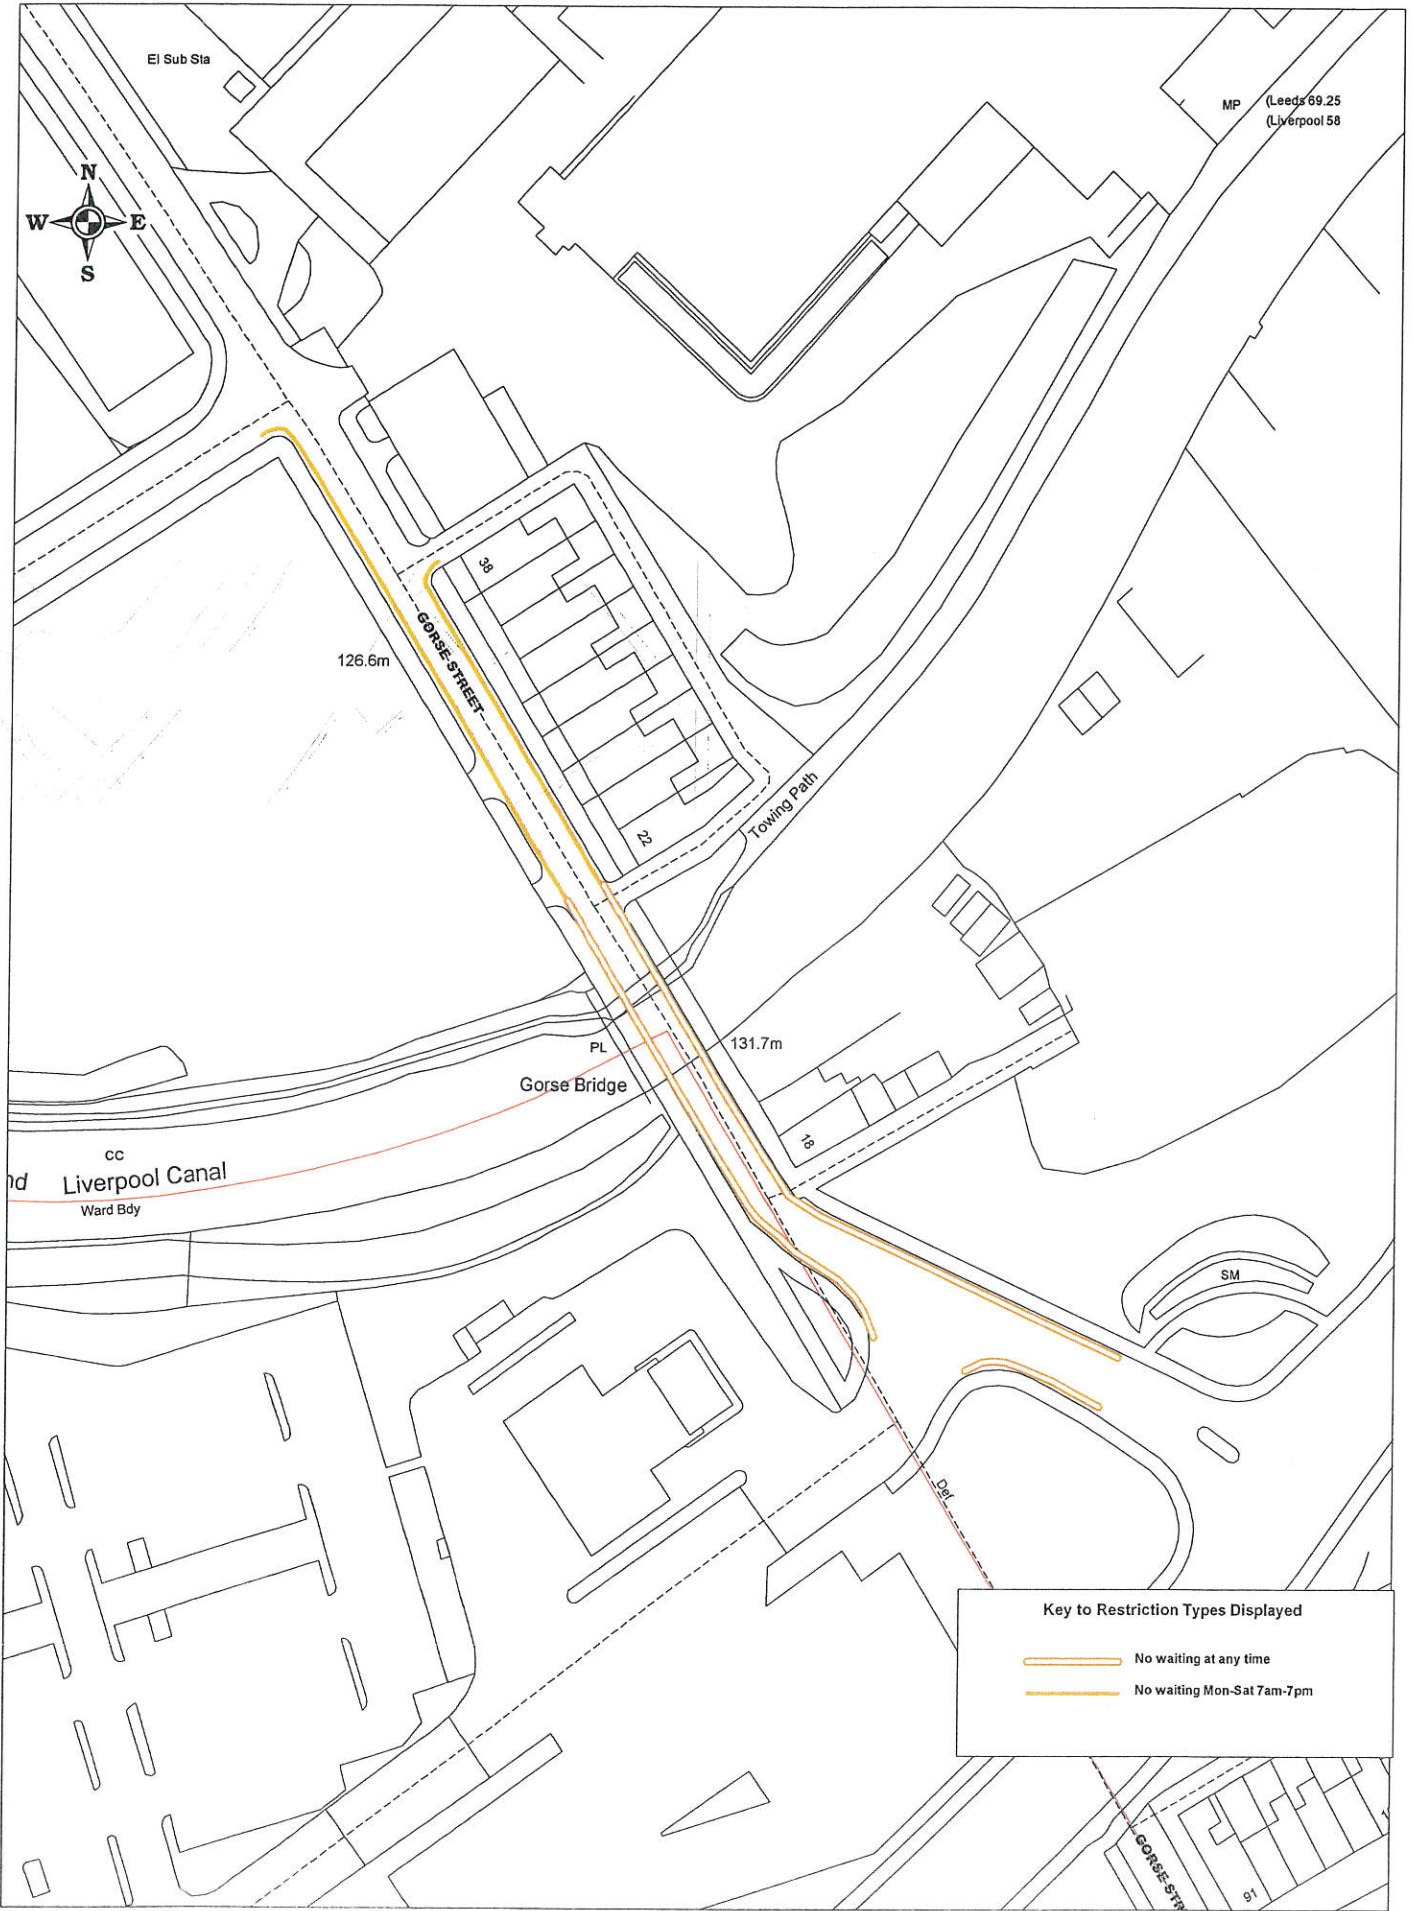

**Key to Restriction Types Displayed**

- No waiting at any time
- No waiting Mon-Sat 7am-7pm




© Crown copyright and database rights 2017.  
 Licence No. 100019493  
**Gorse Street Blackburn Proposed Restrictions**

SCALE	1 : 1000
DATE	24/09/2019
DRAWING No.	
DRAWN BY	
CHECKED BY	



**Key to Restriction Types Displayed**

 No Waiting / No Loading At Any Time


© Crown copyright and database rights 2017.

Licence No. 100019493



**Heys Lane Blackburn Proposed Restrictions**

SCALE	1 : 1000
DATE	25/09/2019
DRAWING No.	
DRAWN BY	
CHECKED BY	

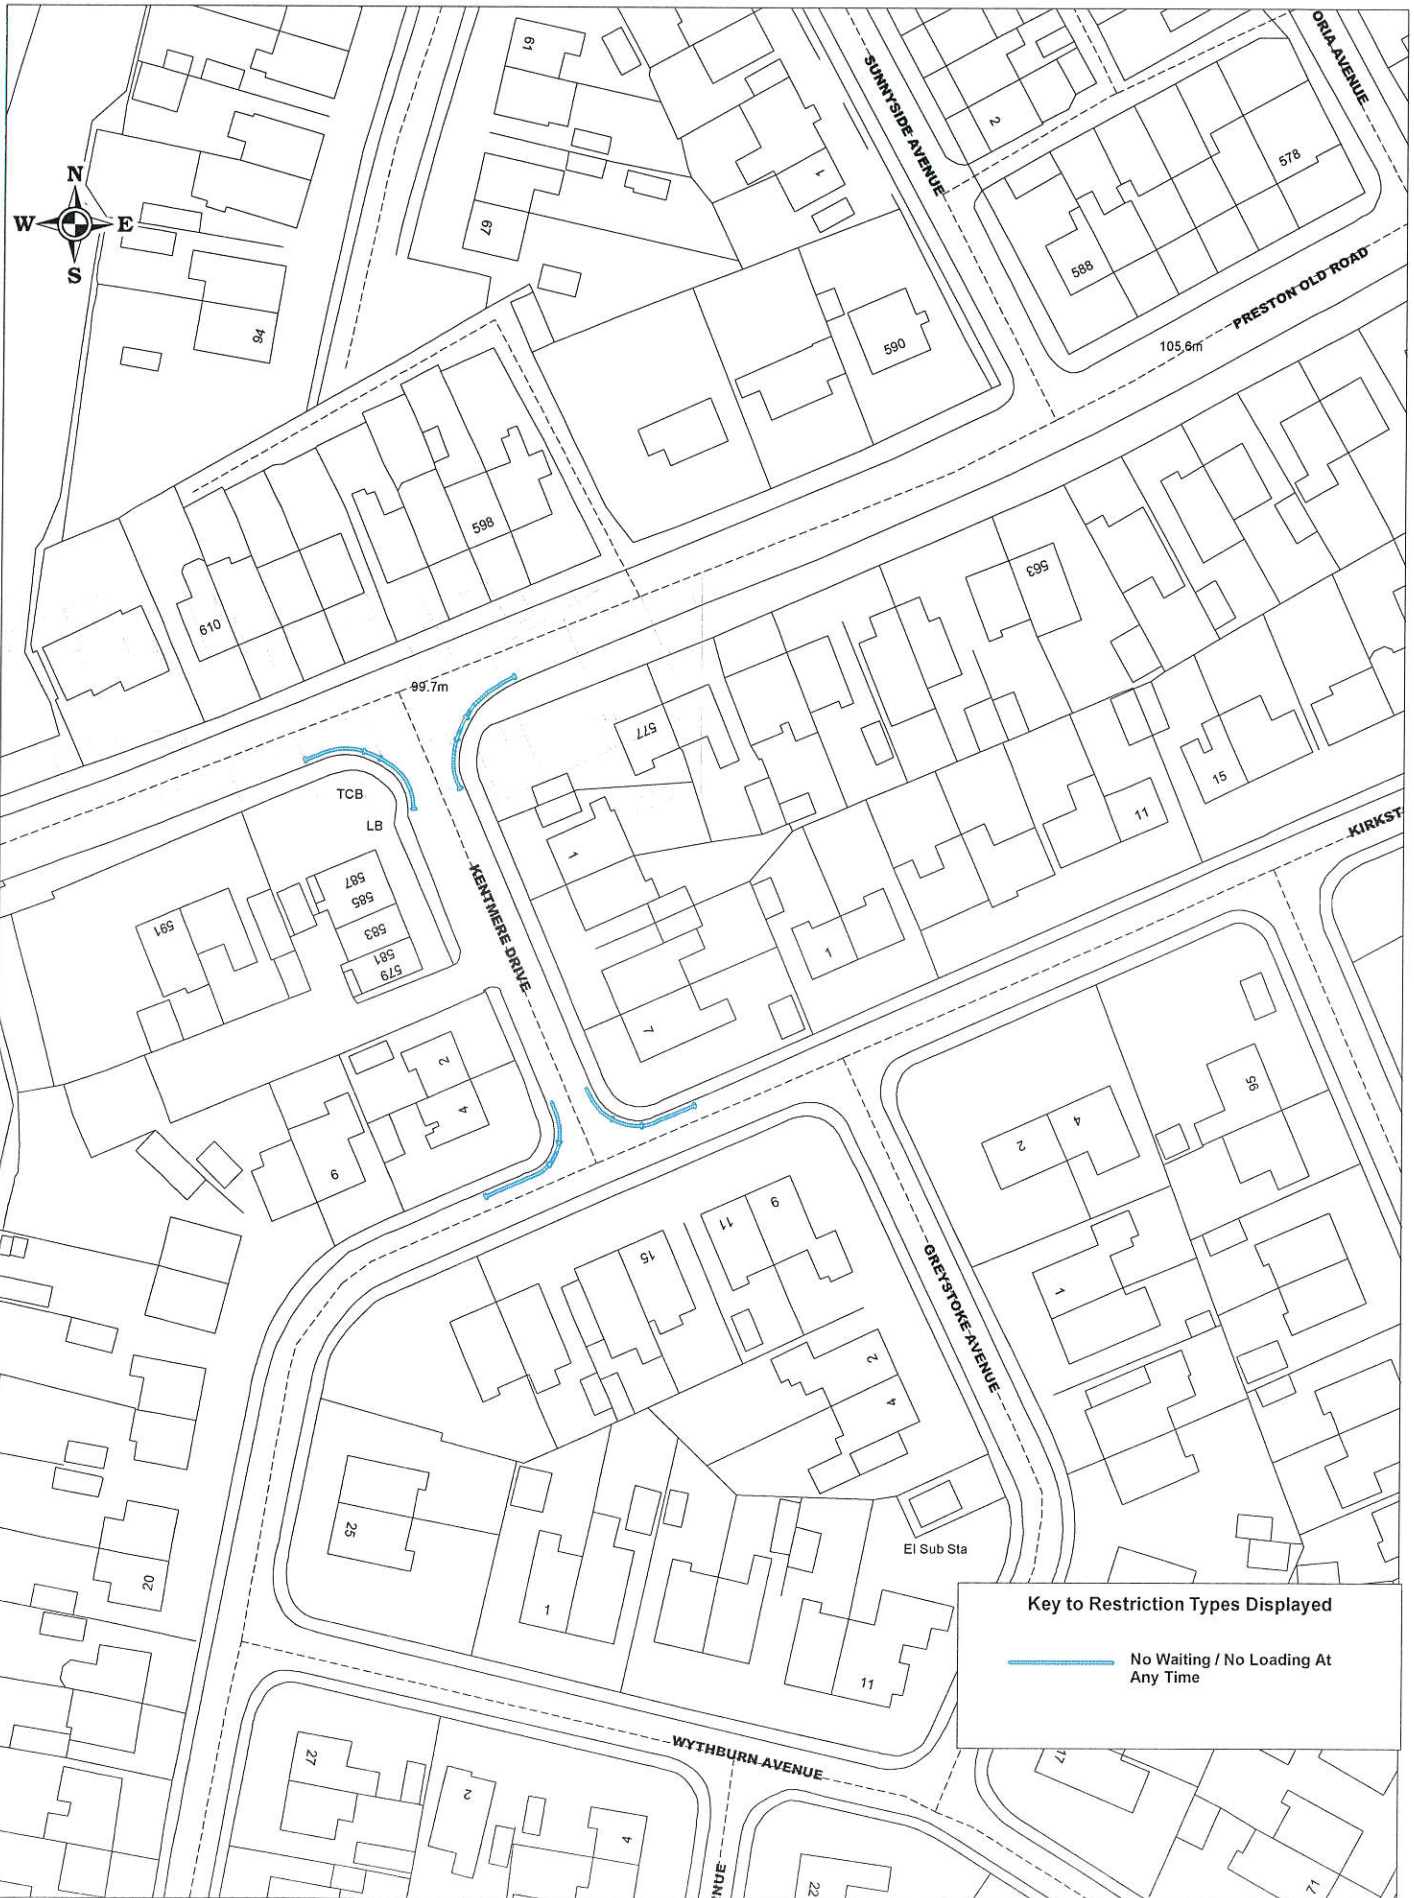

**Key to Restriction Types Displayed**

— No Waiting / No Loading At Any Time




© Crown copyright and database rights 2017.  
 Licence No. 100019493  
**Kentmere Dr/Kirkstone Ave/Preston Old Rd Blackburn  
 Proposed Restrictions**

SCALE	1 : 1000
DATE	25/09/2019
DRAWING No.	
DRAWN BY	
CHECKED BY	



**Key to Restriction Types Displayed**

 No waiting at any time

Heather Bank

© Crown copyright and database rights 2017.


Licence No. 100019493



**Prospect Avenue Darwen  
Proposed restrictions**


SCALE	1 : 500
DATE	25/09/2019
DRAWING No.	
DRAWN BY	
CHECKED BY	



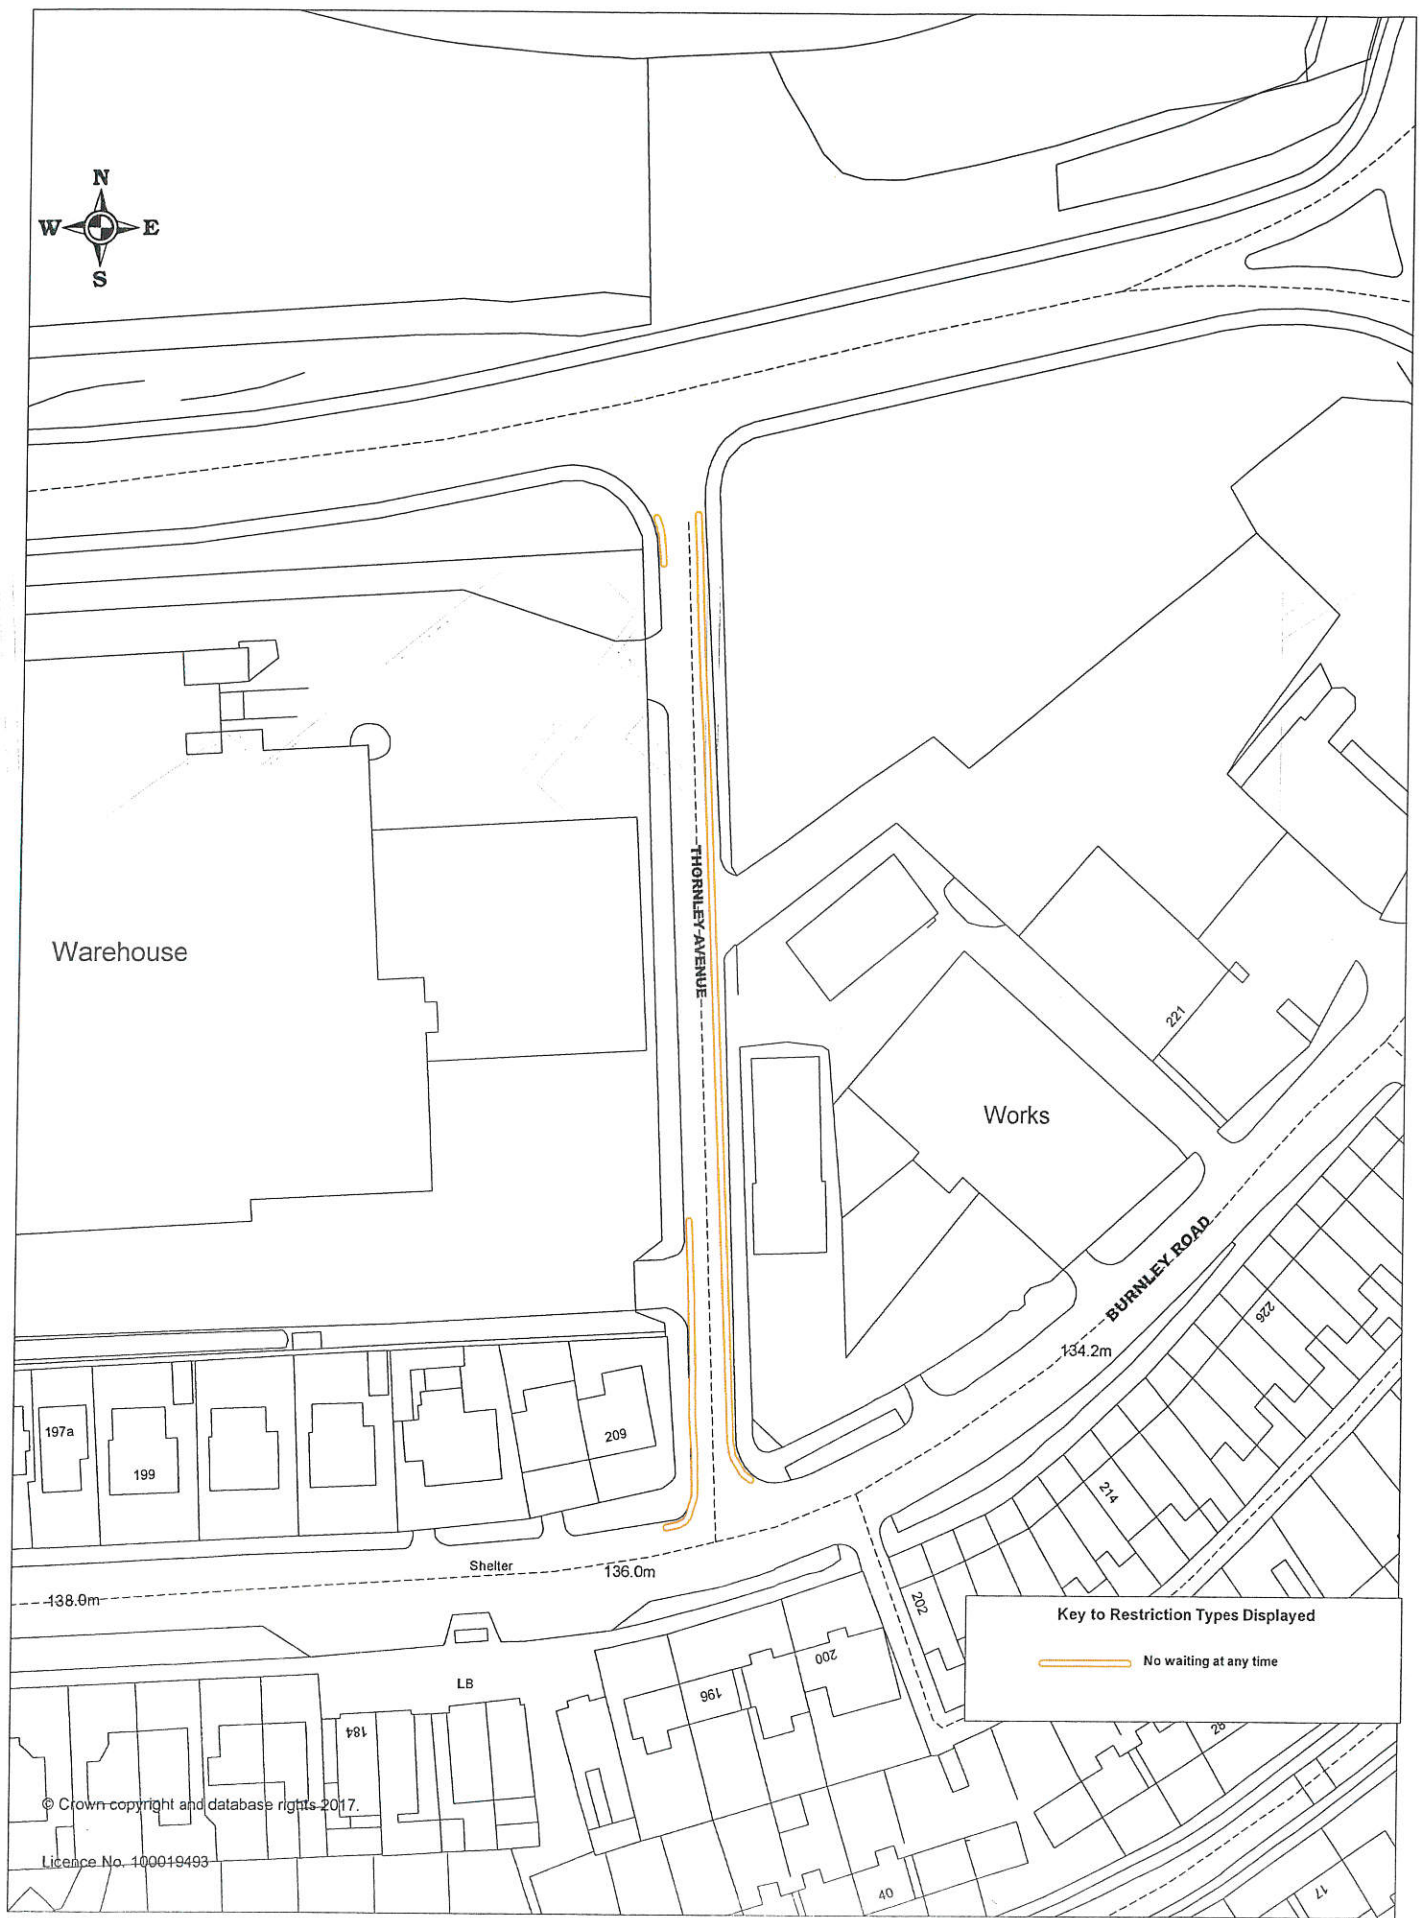


© Crown copyright and database rights 2017.  
Licence No. 100019493

**Key to Restriction Types Displayed**

 No waiting at any time

	<b>Thornley Avenue Blackburn Proposed Restrictions</b>	SCALE	1 : 1000
		DATE	24/09/2019
		DRAWING No.	
		DRAWN BY	
		CHECKED BY	



**Key to Restriction Types Displayed**

No waiting at any time



© Crown copyright and database rights 2017.

Licence No. 100019493

**Whalley New Road Blackburn  
Proposed restrictions**

SCALE	1 : 1750
DATE	25/09/2019
DRAWING No.	
DRAWN BY	
CHECKED BY	