


## ANNEX 1 - PLOT C, PARTNERSHIP WAY, SHADSWORTH, BLACKBURN

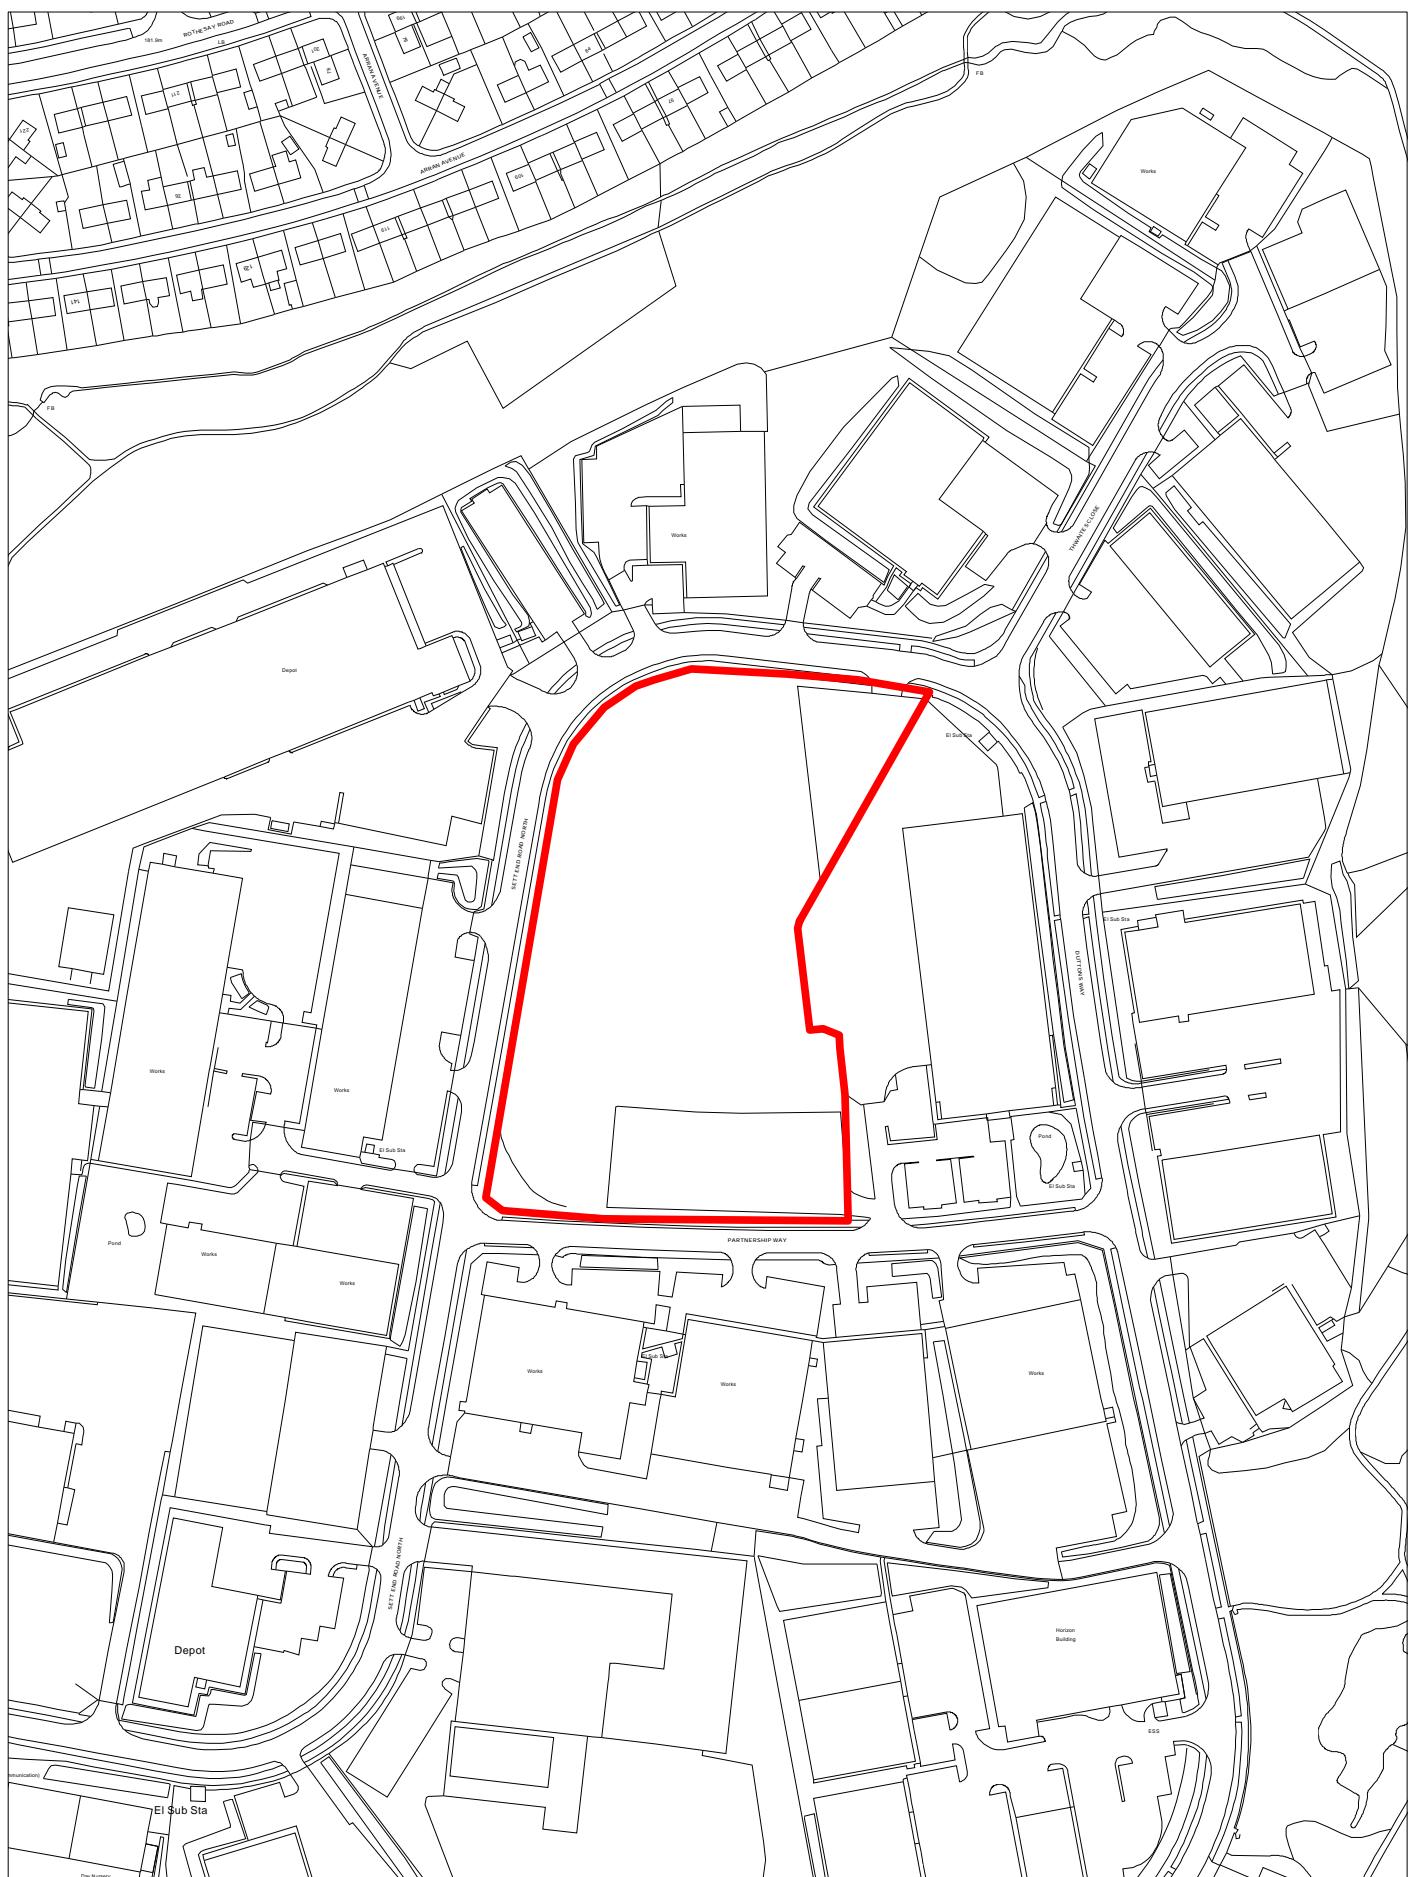

Scale 1:2500

© Crown copyright and database rights 2019.  
Ordnance Survey licence number: 100019493