




# GROWTH AND DEVELOPMENT DEPARTMENT

TITLE: 3-7 BLAKEY MOOR, BLACKBURN

DATE : 17/02/2020

SCALE : 1:1250

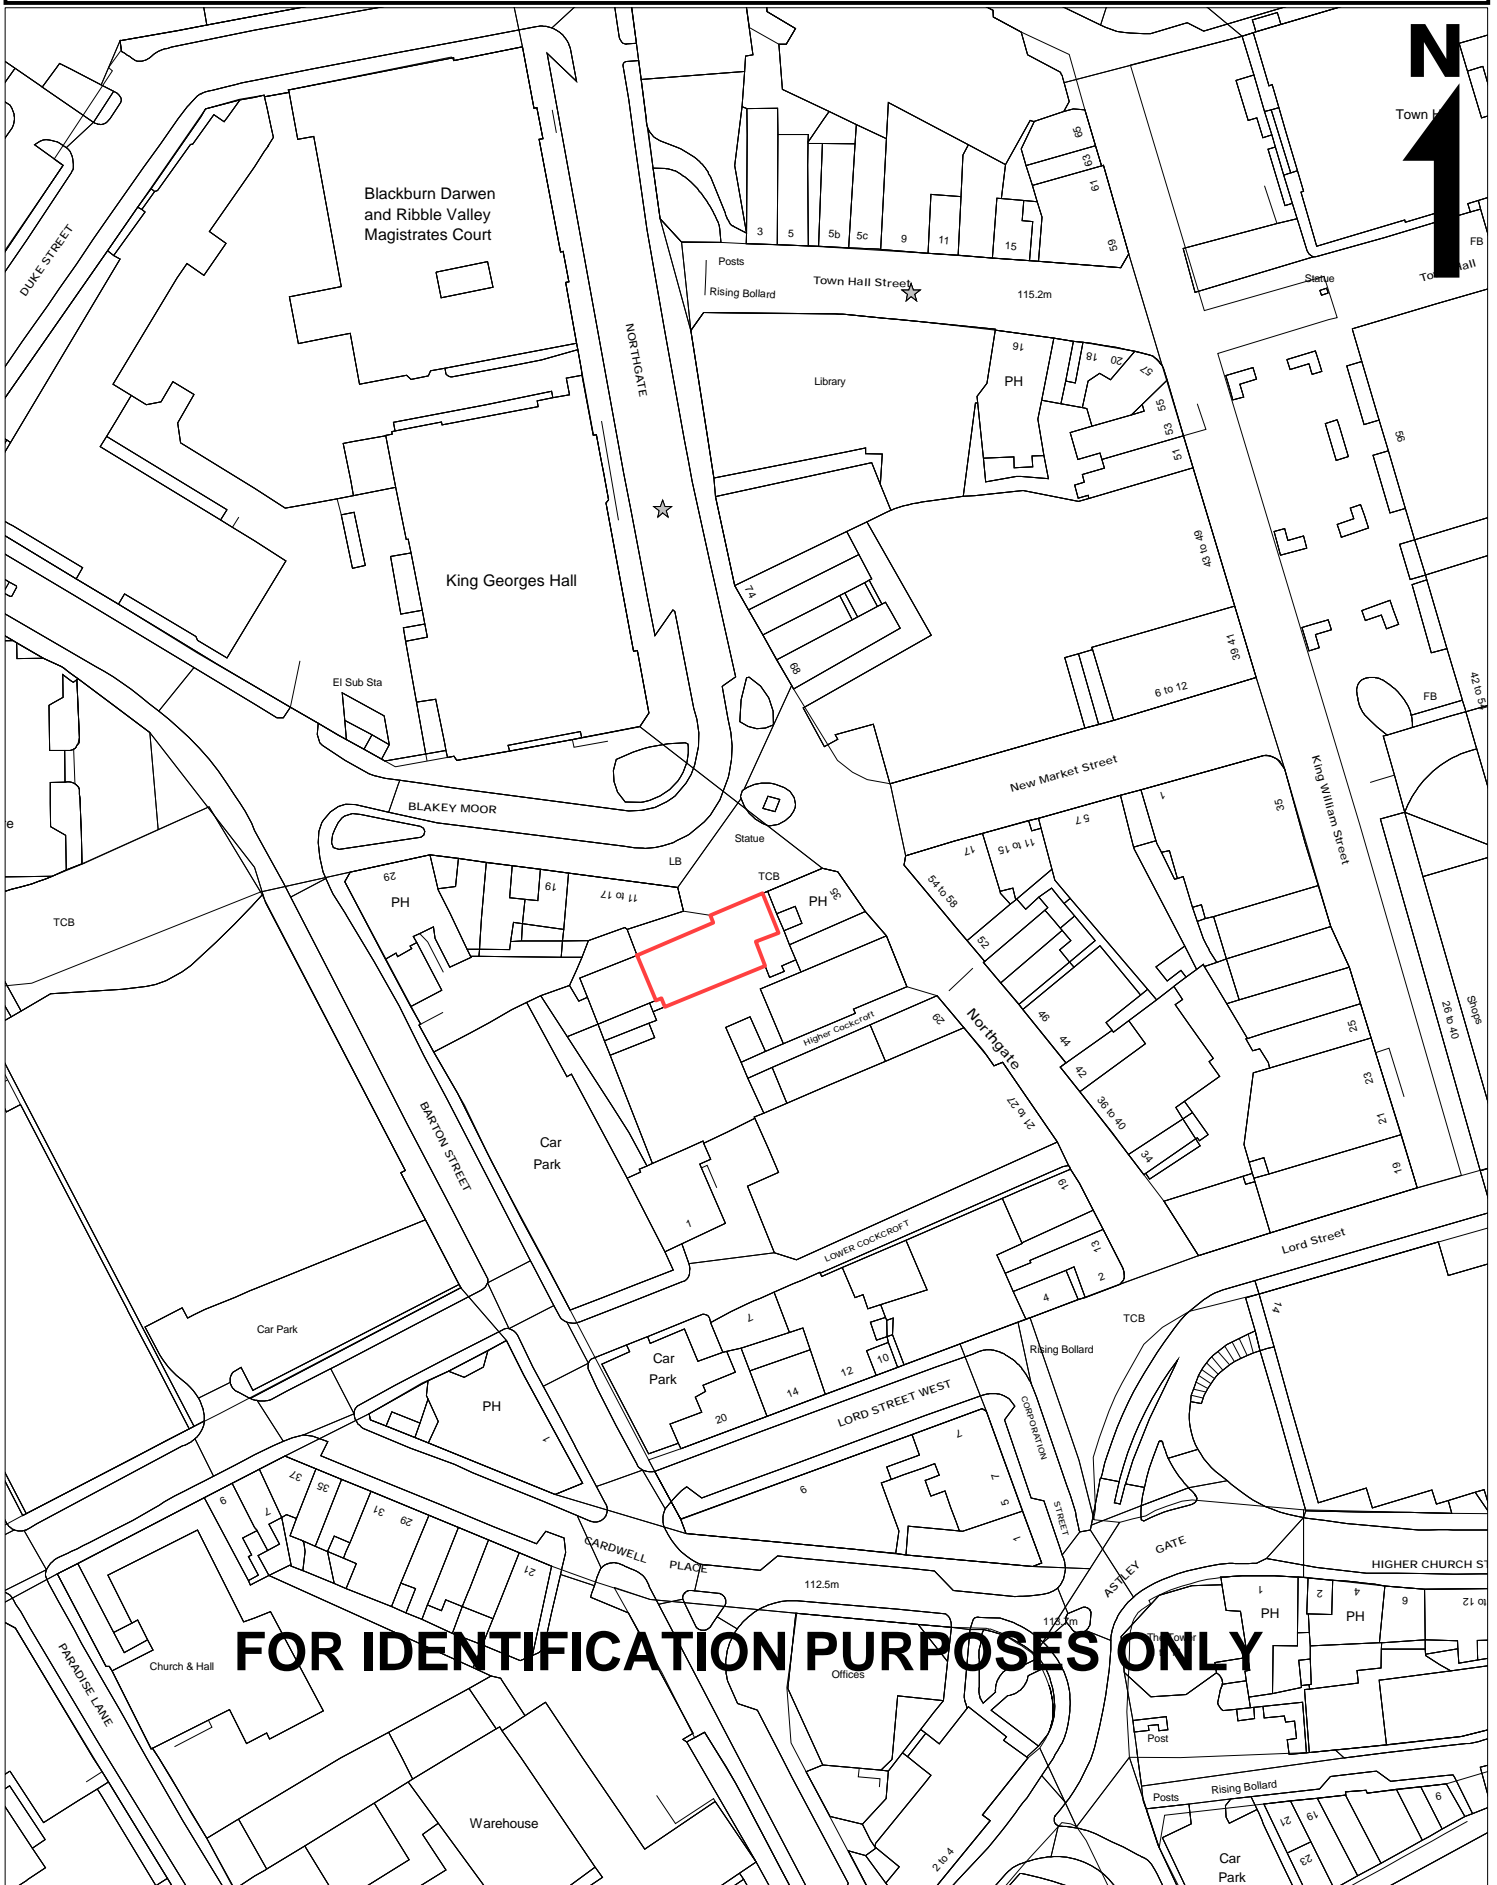

**FOR IDENTIFICATION PURPOSES ONLY**