




# PROPOSED SITE SCHEME

CUCKOLDMANS FARM, BLACKSNAPE, DARWEN, LANCS, BB3 3PP

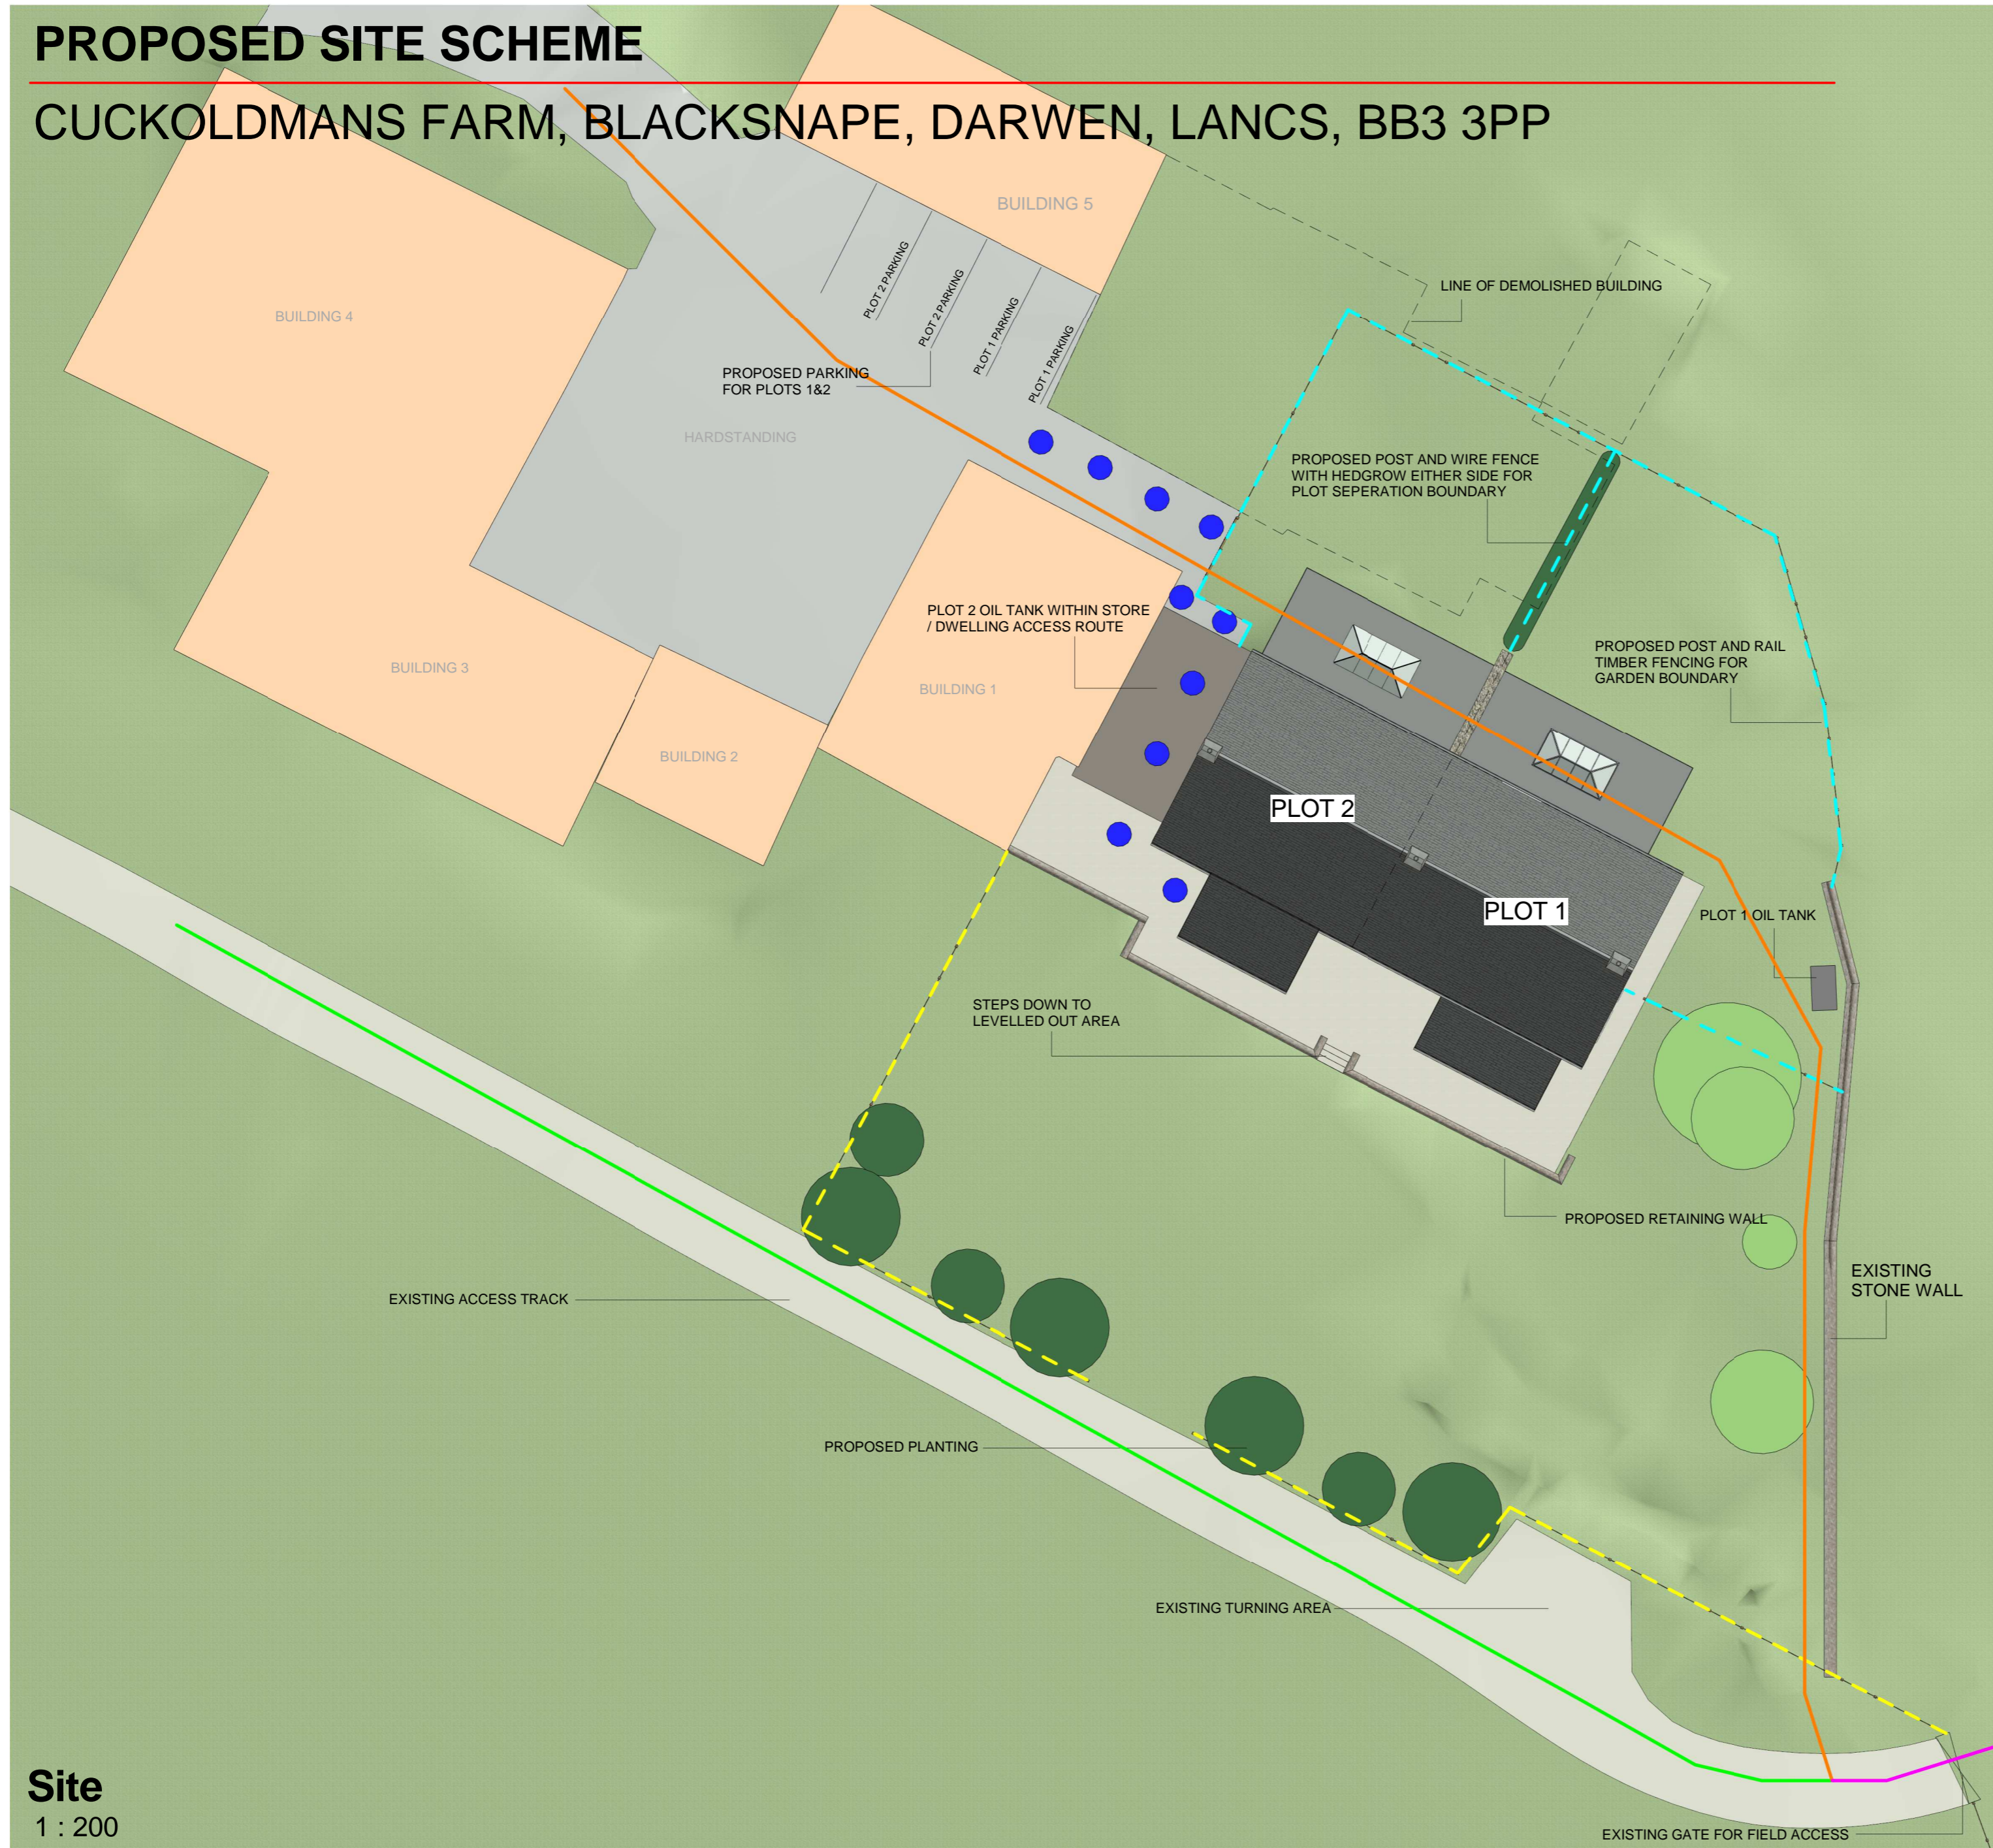

## KEY

- - - POST AND WIRE FENCING
- - - POST AND RAIL FENCING
- LINE OF FOOTPATH REMAINING AS EXISTING
- LINE OF EXISTING FOOTPATH TO BE DIVERTED
- LINE OF PROPOSED DIVERTED FOOTPATH
- EXISTING TREE'S
- PROPOSED TREE'S
- ACCESS FROM PARKING TO DWELLINGS

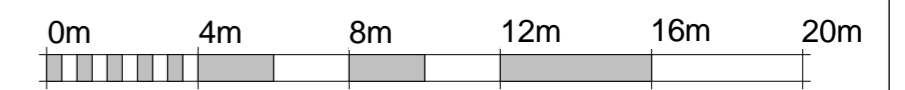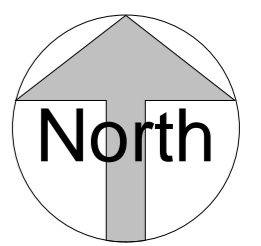

VISUAL SCALE 1:200 @ A3

REV A- PARKING 6/2/18



T: 01995 604514  
 E: info@GrahamAnthonyAssociates.com  
 W: www.GrahamAnthonyAssociates.com

2 CROSTON VILLA  
 HIGH STREET  
 GARSTANG  
 PRESTON  
 PR3 1EA

CLIENT: MR OAKES  
 DWG STATUS: Project Status

DRAWING TITLE / PROJECT: CUCKOLDMANS FARM, BLACKSNAPE, DARWEN, LANCS, BB3 3PP

DRAWING No: GA3060-PSP-01-A  
 SCALE: A2  
 DATE:

ALL DIMENSIONS TO BE CHECKED ON SITE AND ANY DISCREPANCIES TO BE REPORTED TO GRAHAM ANTHONY ASSOCIATES PRIOR TO PROCEEDING WITH ANY WORKS. DO NOT SCALE OFF DRAWING AND REFER TO WRITTEN DIMENSIONS.

Site  
 1 : 200