
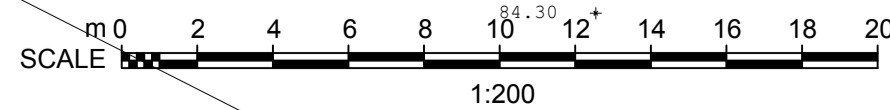


TOPOGRAPHICAL PLAN

CUCKOLDMAN'S FARM, BLACKSNAPE, DARWEN, LANCS, BB3 3PP

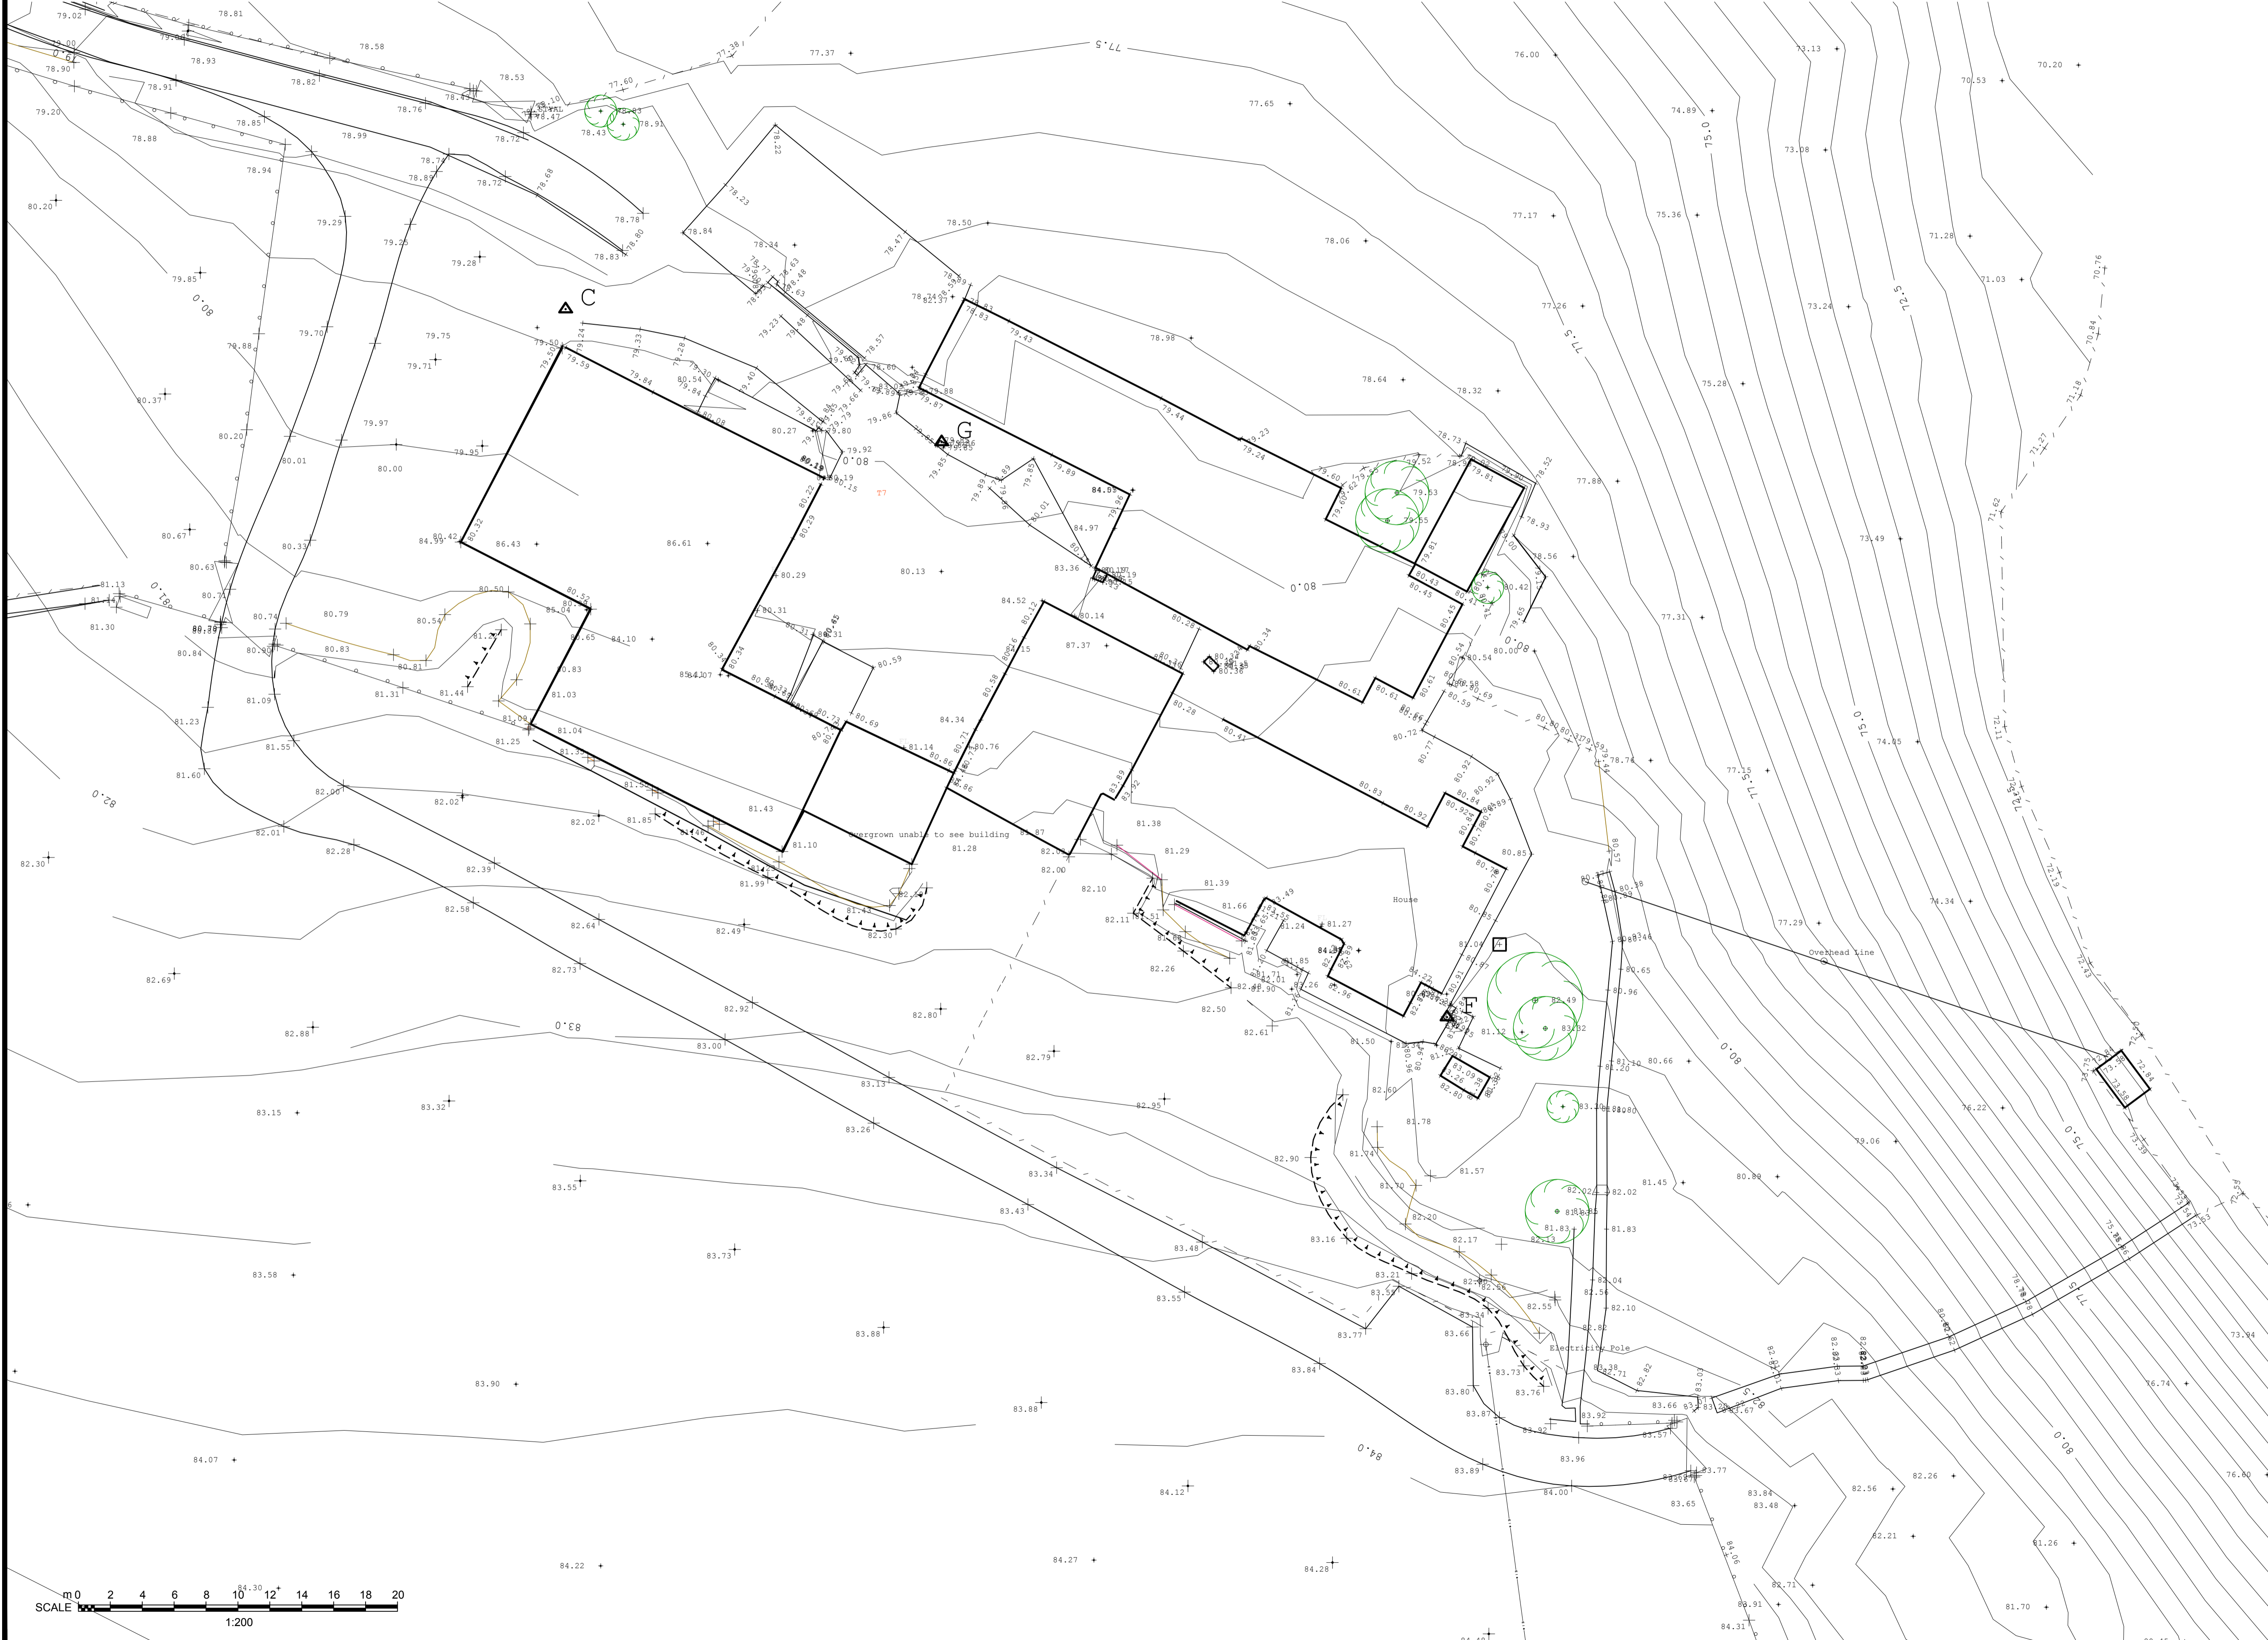

GA ASSOCIATES
planning • architecture • design

T: 01995 604514
E: info@GrahamAnthonyAssociates.com
W: www.GrahamAnthonyAssociates.com

2 CROSTON VILLA
HIGH STREET
CARSTANG
PRESTON
PR5 1EA

MR OAKES

TOPOGRAPHICAL PLAN:
CUCKOLDMAN'S FARM, BLACKSNAPE, DARWEN,
LANCS, BB3 3PP

GA3060-TP-01

1:200 (A1)

NOV 16