



PROPOSED SITE LAYOUT PLAN WITH CARPORT- Scale 1:50

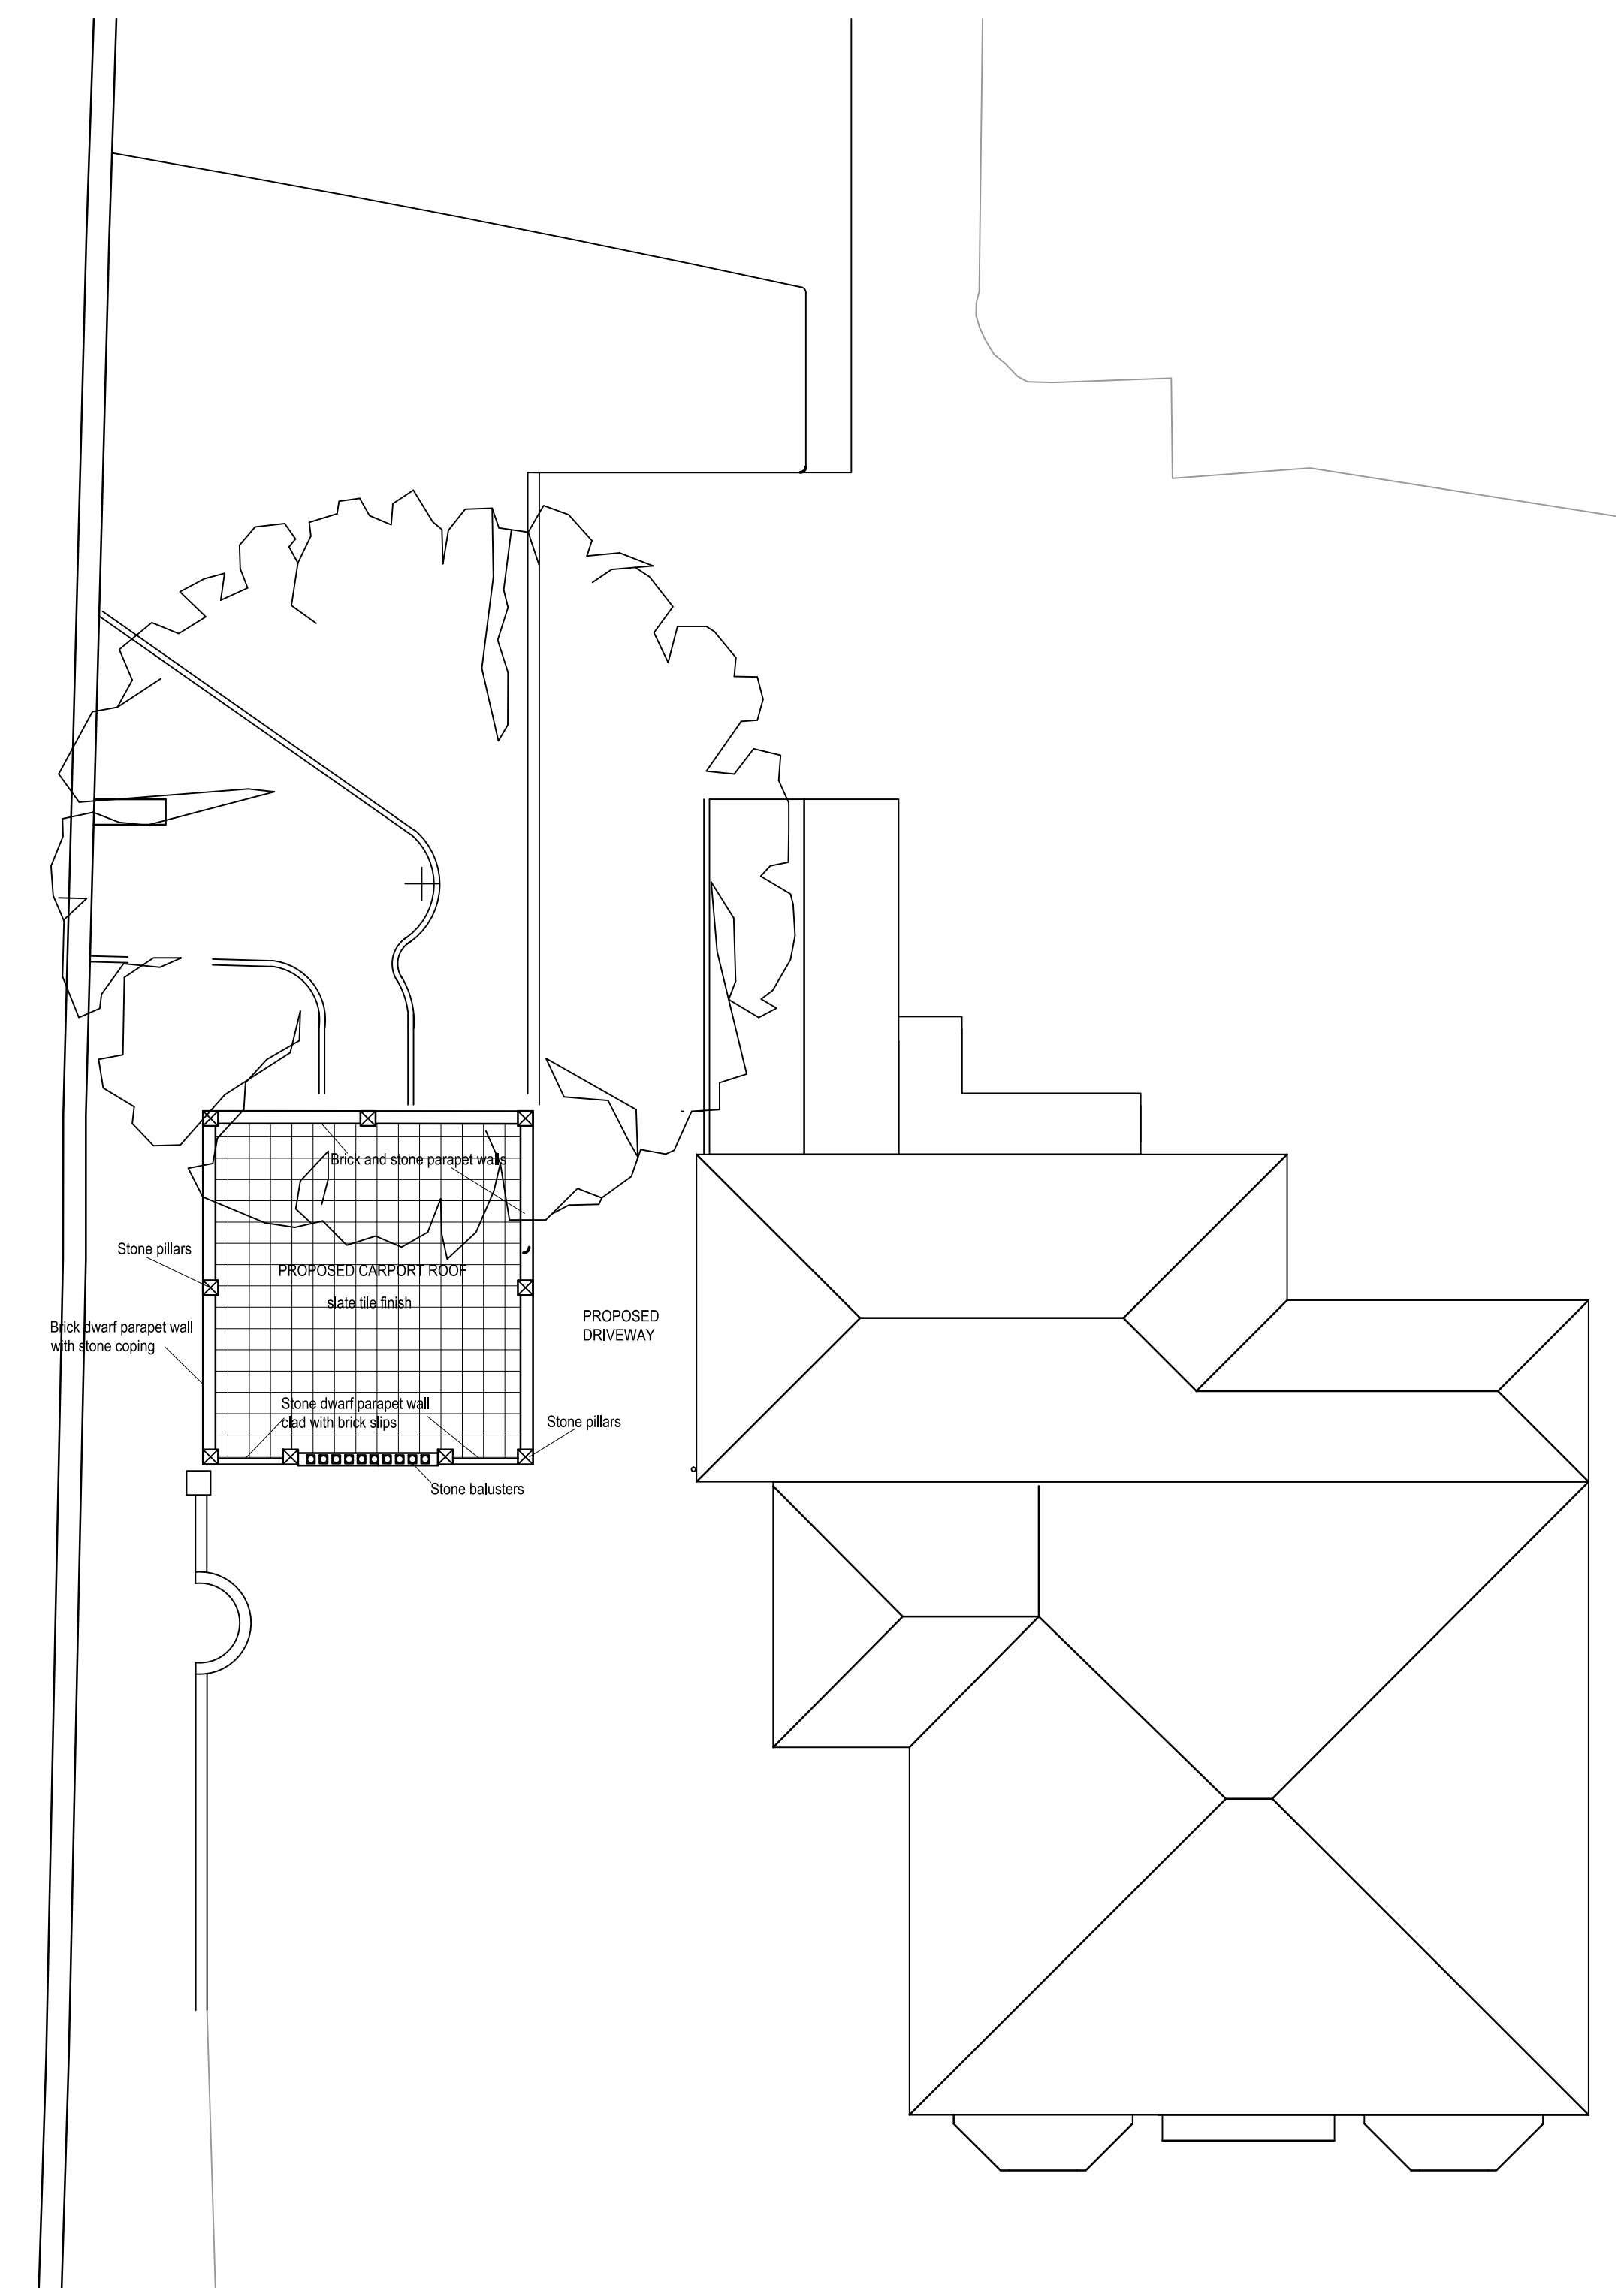

PROPOSED SITE LAYOUT PLAN AT ROOF LEVEL- Scale 1:100

4

 Architectural+Consultants Ltd.	DAISYFIELD BUSINESS CENTRE SUITE 301 APPLEBY STREET BLACKBURN LANCASHIRE BB1 3BL TEL  01254 693922	CLIENT <b>BILAL PATEL</b>	PROJECT TITLE <b>PROPOSED RETROSPECTIVE APPLICATION FOR THE ERECTION OF NEW CARPORT at 4 EAST PARK ROAD, BLACKBURN. BB1 8AT</b>	DRAWING STATUS <b>PLANNING DRAWING</b>	
	DRAWING TITLE <b>PROPOSED SITE LAYOUT PLANS</b>	DRAWING PATH SCALE 1:50 & 1:100 on A1 sheet DATE 23/01/2018 DRAWN DESIGN PROJECT NO. CAC/2018/012	DWG No. <b>PL01</b> REV		