


NOTES

This drawing is copyright and must not be reproduced without the written permission of the designer.
The designer shall not be liable for any loss or damage arising out of the use of this drawing, whether or not such loss or damage is caused in whole or in part by the negligence of the designer.
All works to be carried out under CDM regulations and regulations for the proposed works are adhered to. No residual risk within the attached design unless specifically stated with the attached schedule.
Do not scale off this drawing.

REVISIONS DATE 00/00/00

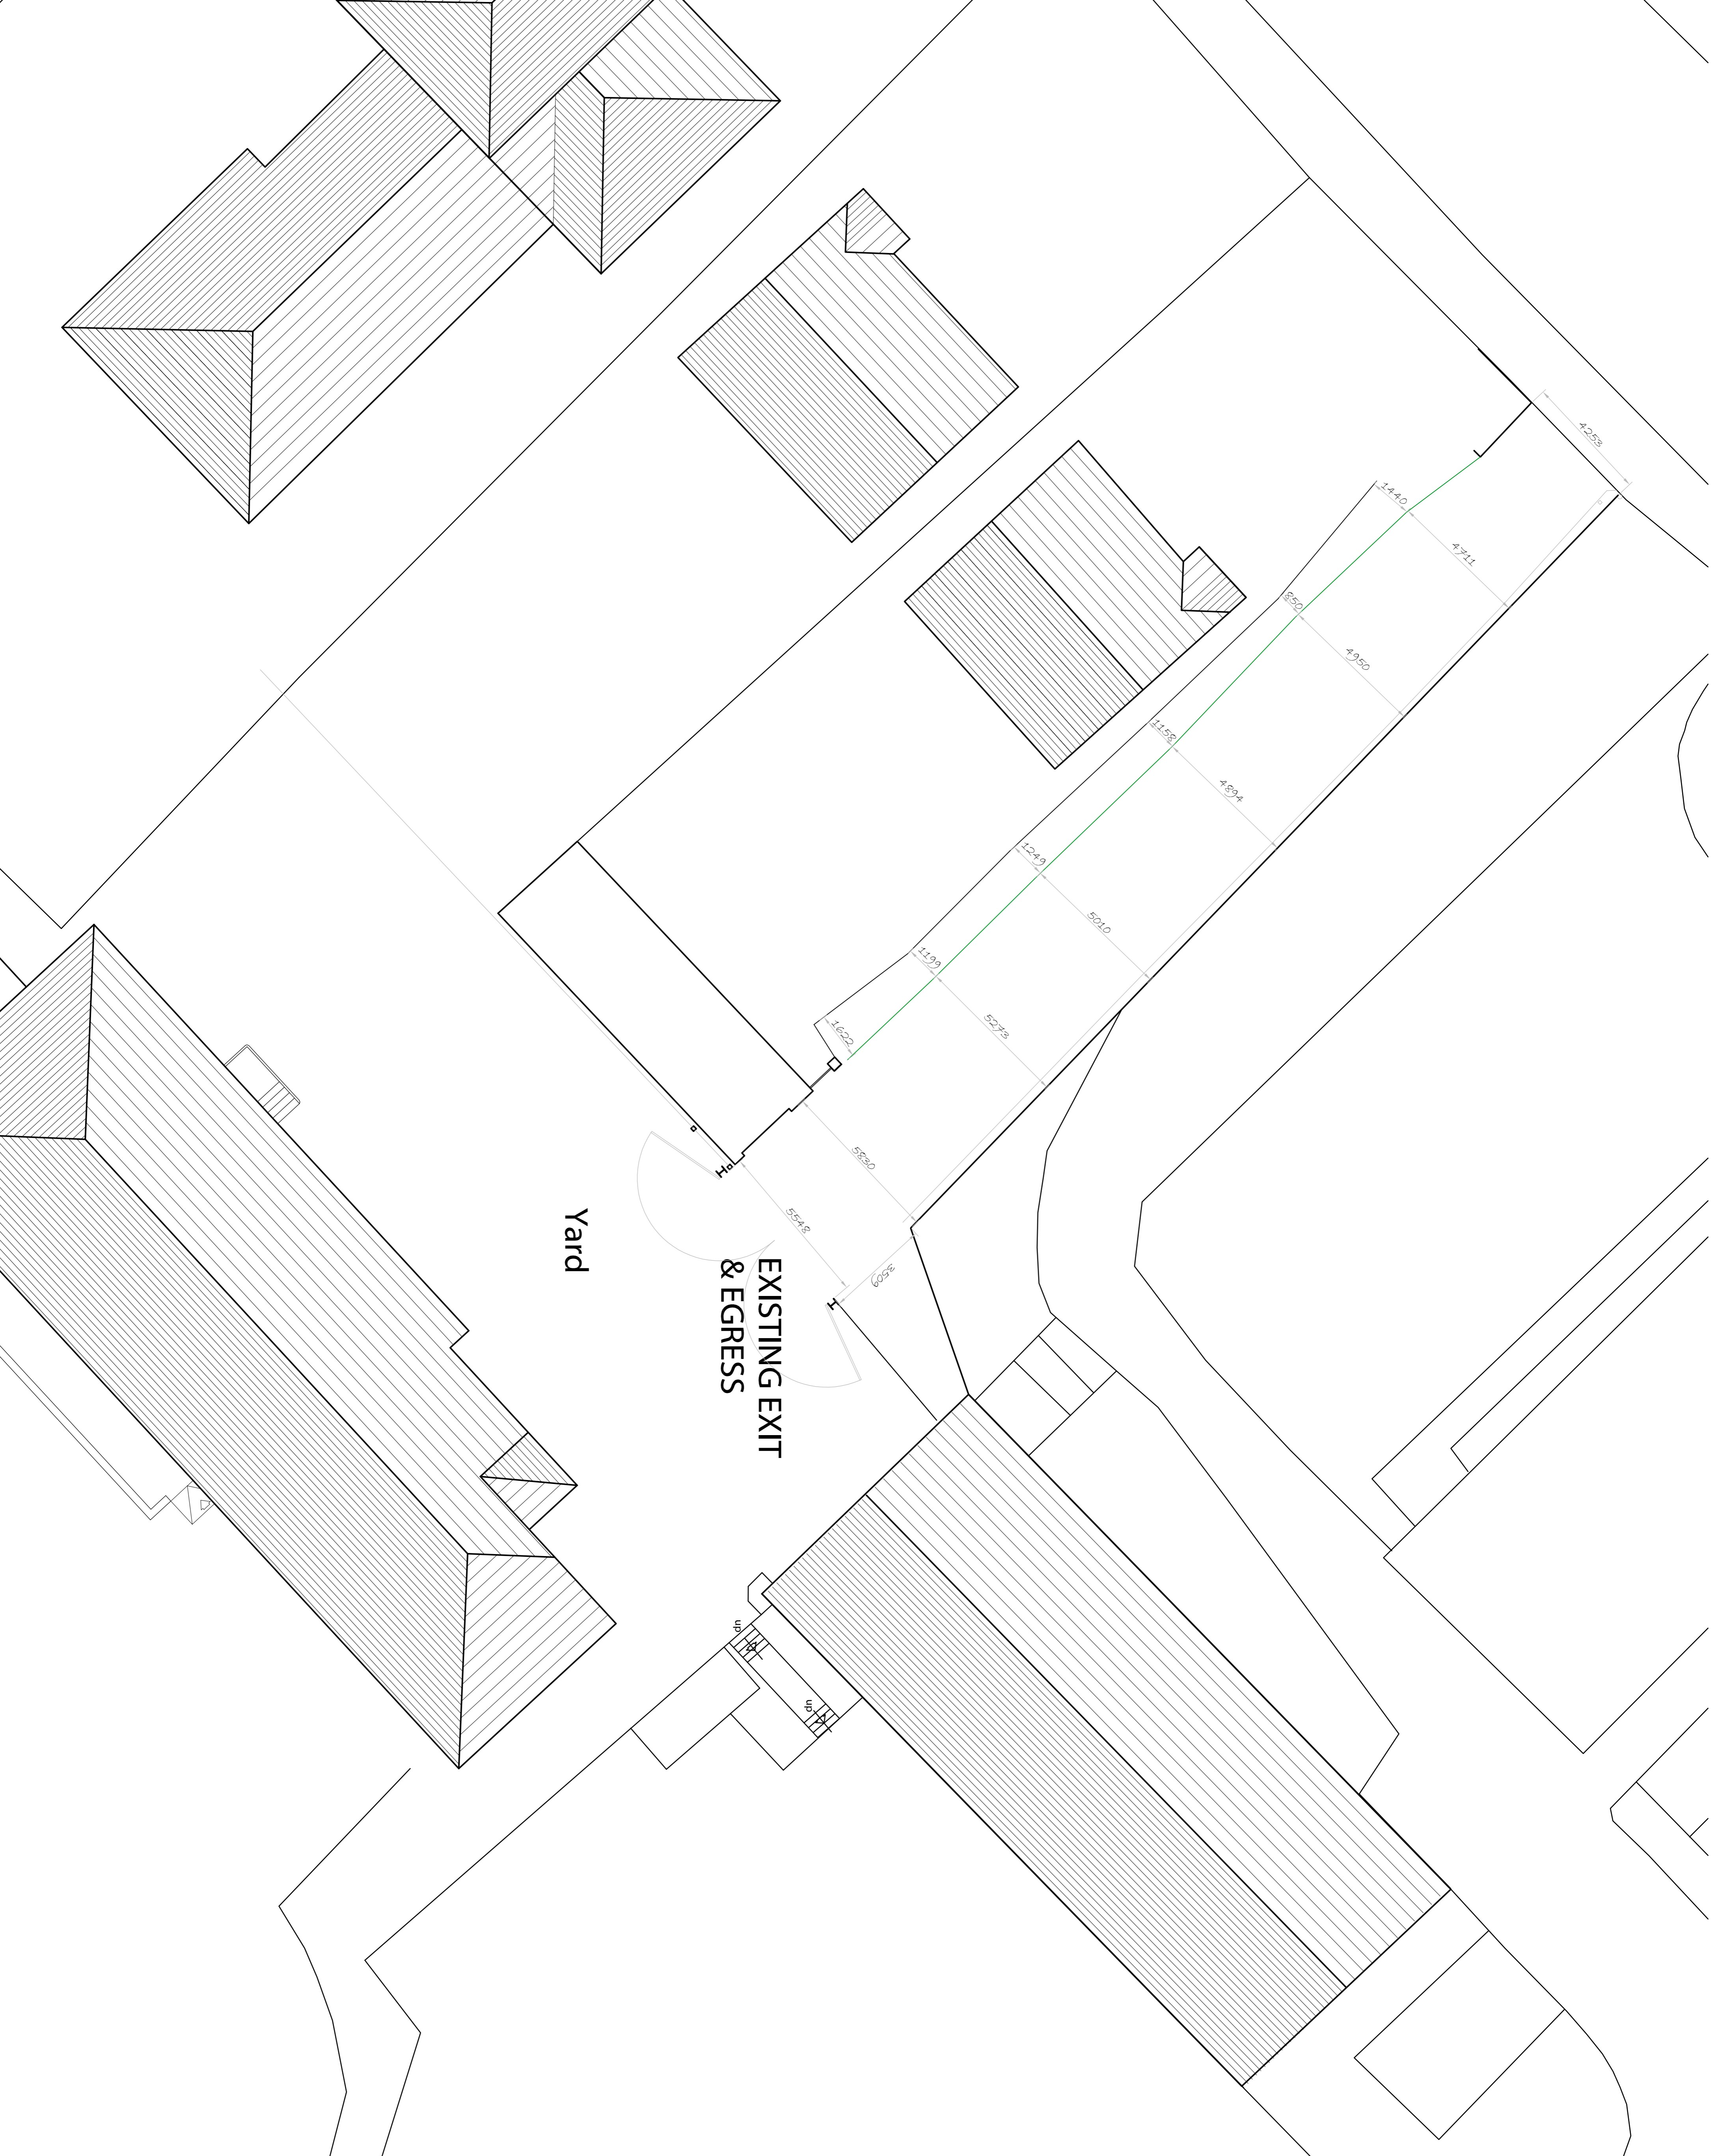

Rev: Description 00/00/00

TITLE: Existing Site Access Plan

PROJECT: Chery Tree Cricket Club
Blackburn

CLIENT: Chery Tree Cricket Club
Blackburn

DRAWN BY: SCALE: 1:100 @ A1
1:200 @ A3

DATE: 30.11.17 DWG NO: 1257.09 REV:

