



NOTES
 This drawing is copyright and must not be reproduced without the written permission of the designer.
 Contractors are to check all sizes and dimensions before setting out any site or shop work. Any errors or discrepancies to be reported to the designer.
 CDM 2015 Designers Risk Assessment
 All works to be carried out under CDM regulations.
 Contractor to ensure all relevant codes of practice and regulations for the proposed works are adhered to. No residual risk within the attached design unless specifically stated with the attached schedule.
 Do not scale off this drawing.

REVISIONS DATE 00.00.00

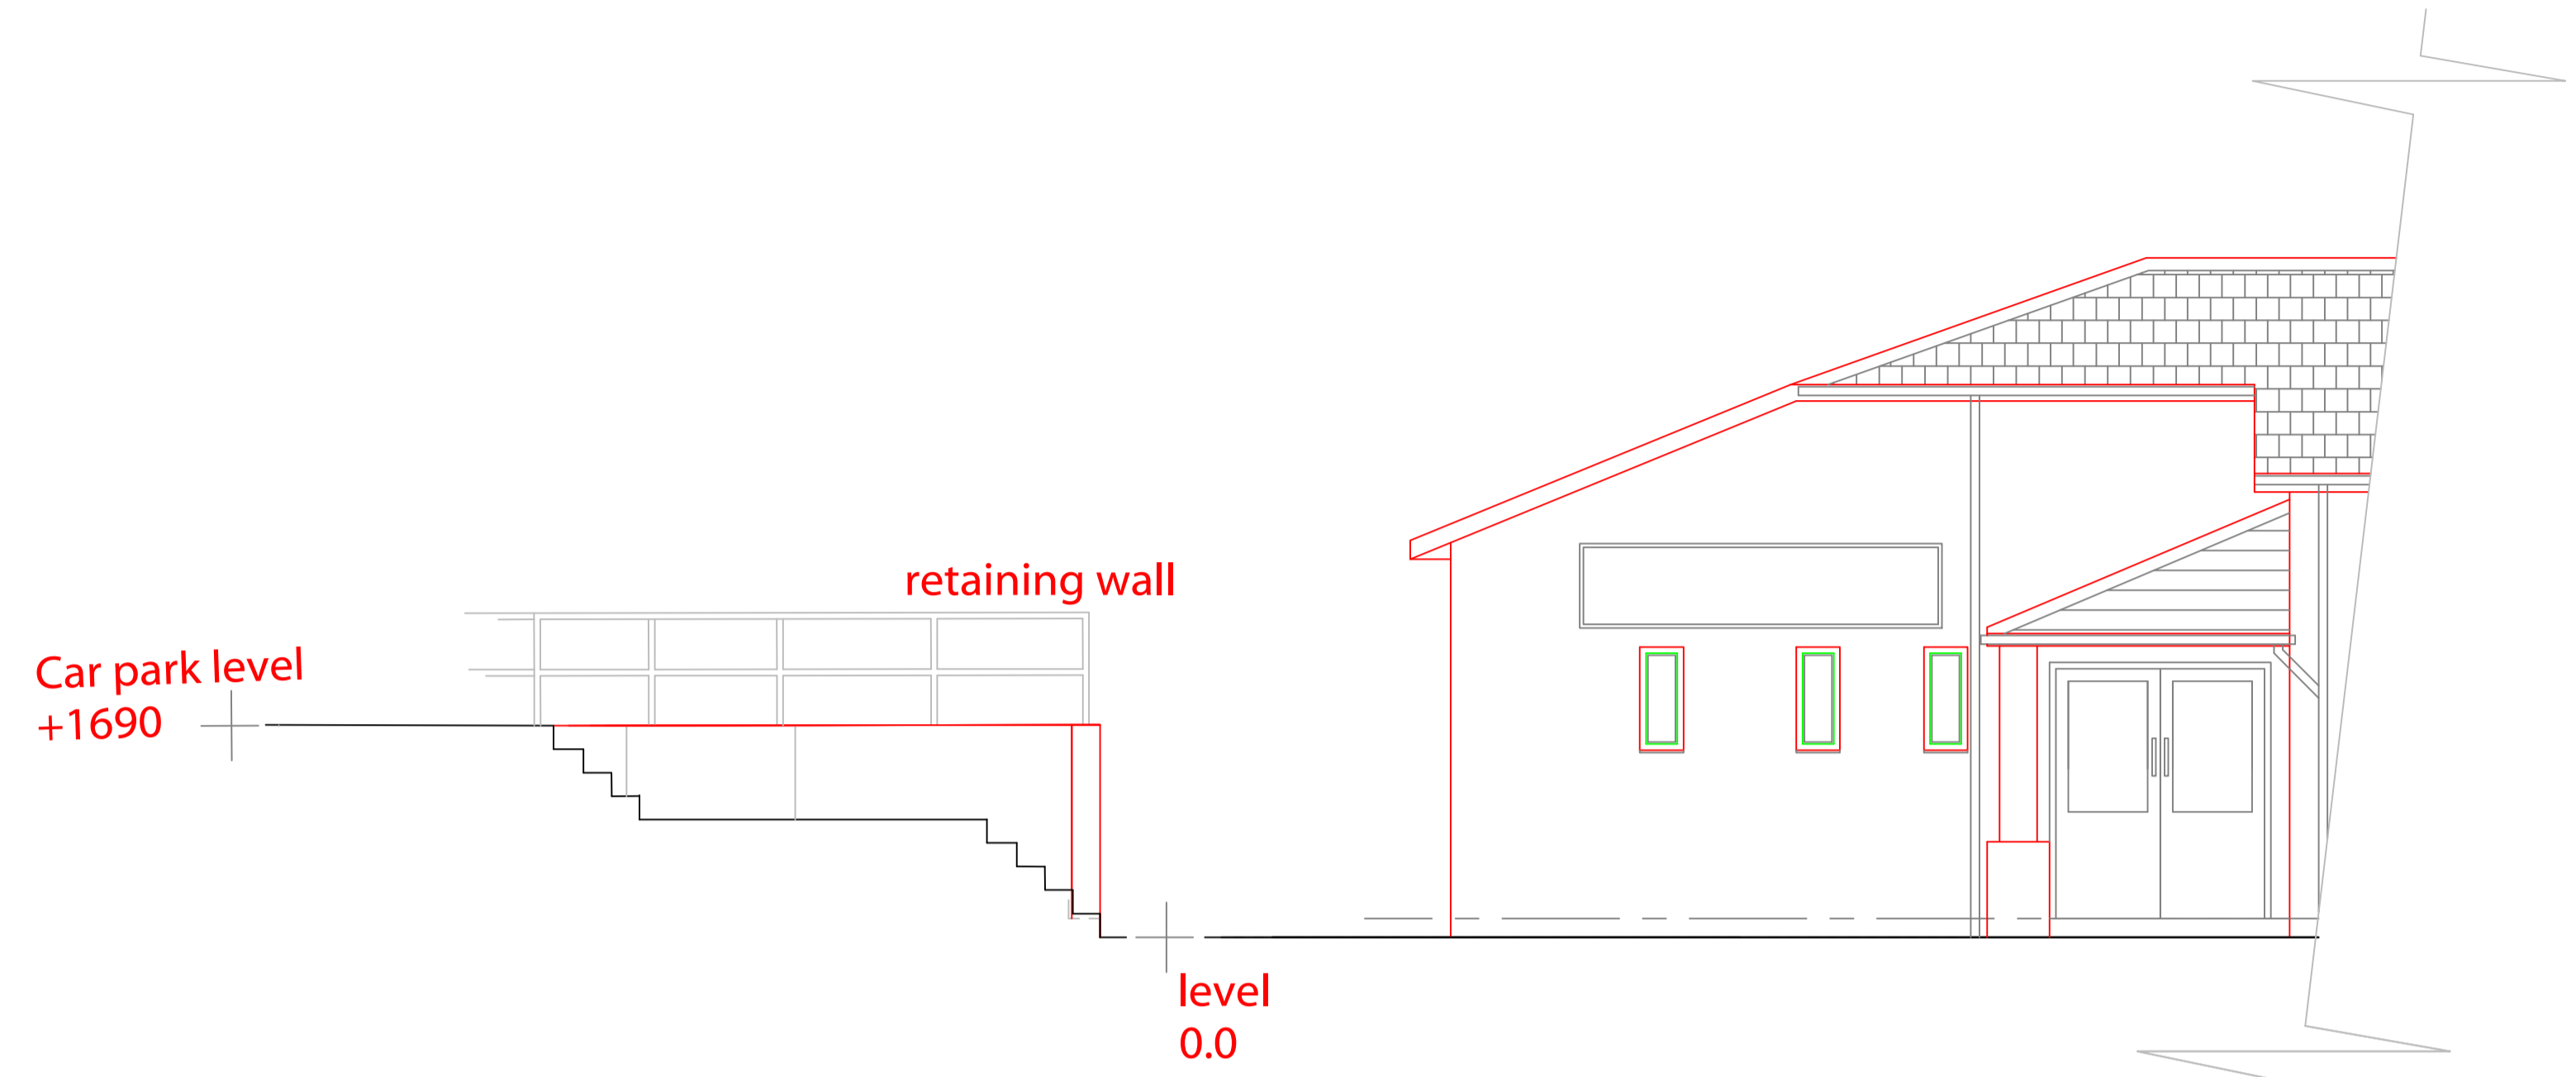

Existing Part Site Section

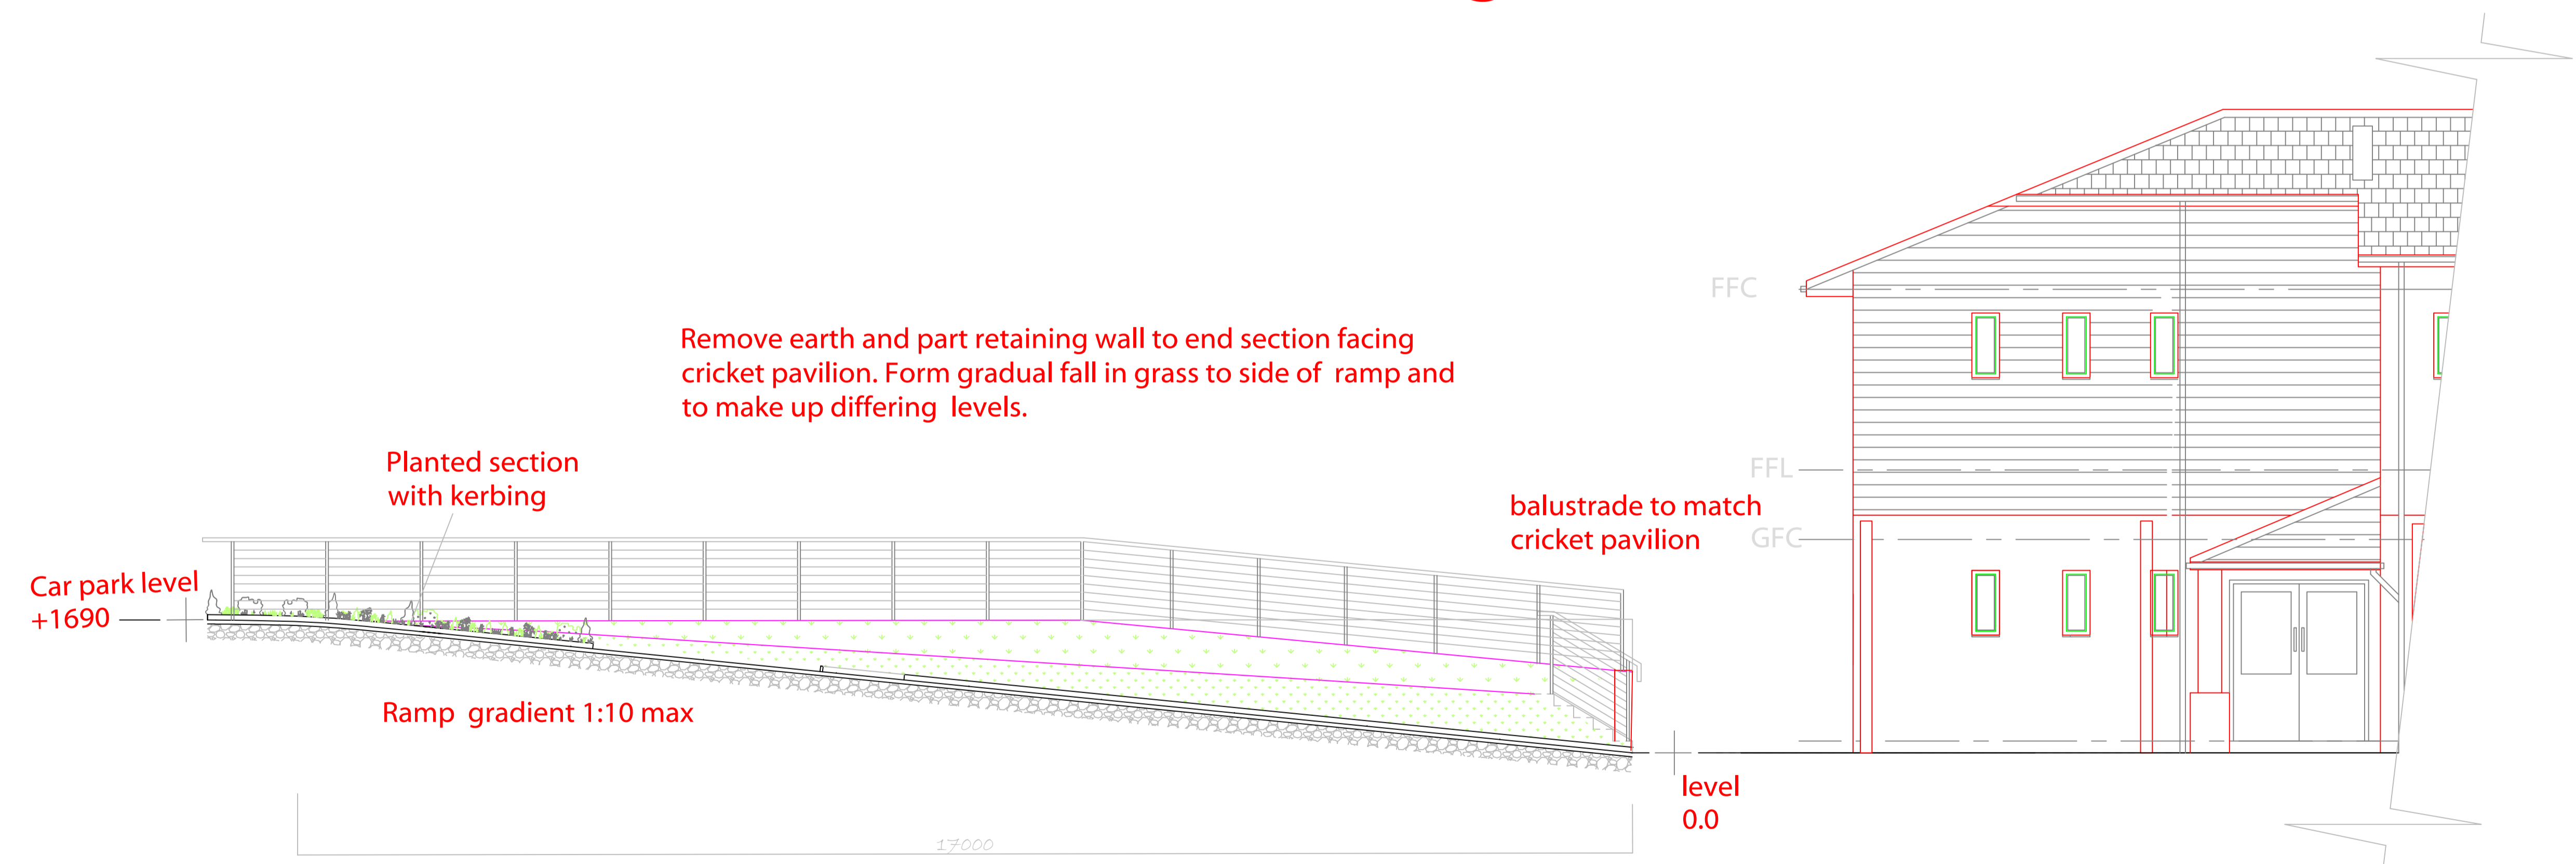

Remove earth and part retaining wall to end section facing cricket pavilion. Form gradual fall in grass to side of ramp and to make up differing levels.

Proposed Site Section thru ramp

TITLE: Part Site Sections		
PROJECT: Cherry Tree Cricket Club Blackburn		
CLIENT: - Cherry Tree Cricket Club Blackburn		
DRAWN BY:	SCALE: 1:100 @ A3 1:50 @ A1	REV:
DATE: 25.10.17	DWG NO: 1257.08	REV: .

imd
 AND ASSOCIATES LTD
 1 Sentinel Court, Wilkinson Way
 Blackburn, Lancashire BB1 2EH
 t: 01254 696989 e: info@imdandassociates.co.uk